



APPROVED: *Renee B. Roach*
RENEEBR00316431
 DATE: 04/14/2022

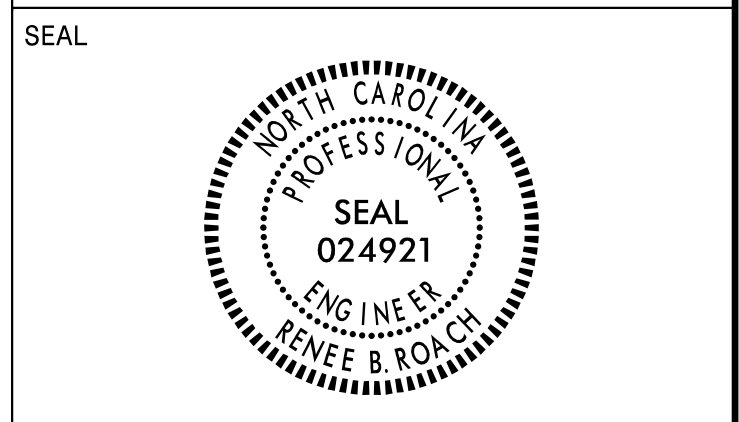

**DOCUMENT NOT CONSIDERED FINAL
UNLESS ALL SIGNATURES COMPLETED**


401 QUANTITY REQ'D 4

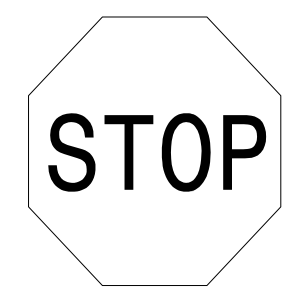

30" X 30"
R1-1

ONE "U" POST PER SIGN


406 QUANTITY REQ'D 2



54" X 18"
R6-1 (L)

MOUNT BACK TO BACK WITH SIGN 406
IN 2 INSTALLATIONS


505
506

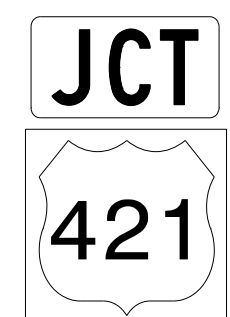

21" X 15"
30" X 24"

ONE "U" POST PER SIGN


402 QUANTITY REQ'D 4

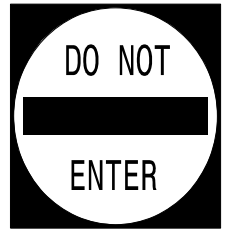

30" X 30"
R5-1

MOUNT BACK TO BACK WITH SIGN 401
IN 4 INSTALLATIONS


501

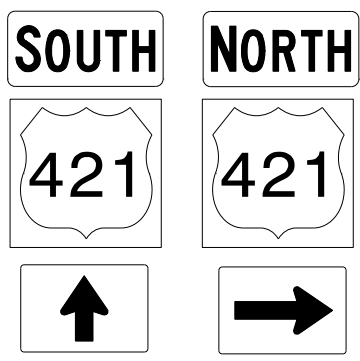

2 - 24" X 12"
2 - 30" X 24"
2 - 21" X 15"

TWO "U" POSTS PER SIGN


403 QUANTITY REQ'D 4

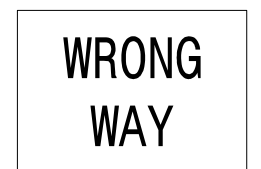

36" X 24"
R5-1a

ONE "U" POST PER SIGN


502



24" X 12"
30" X 24"
21" X 15"

ONE "U" POST PER SIGN


404 QUANTITY REQ'D 2

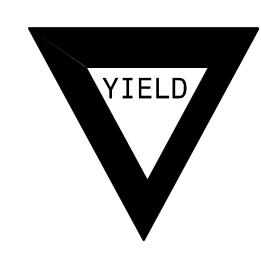

36" X 36" X 36"
R1-2

ONE "U" POST PER SIGN


503

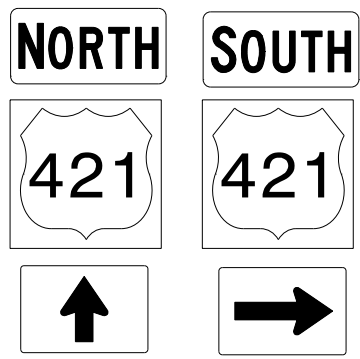

2 - 24" X 12"
2 - 30" X 24"
2 - 21" X 15"

TWO "U" POSTS PER SIGN


405 QUANTITY REQ'D 2



54" X 18"
R6-1 (R)

TWO "U" POSTS PER SIGN

504



24" X 12"
30" X 24"
21" X 15"

ONE "U" POST PER SIGN

TYPE "E" & "F" SIGNS