


6/23/16



PROJ. REFERENCE NO.	SHEET NO.
BR-0051	X-2

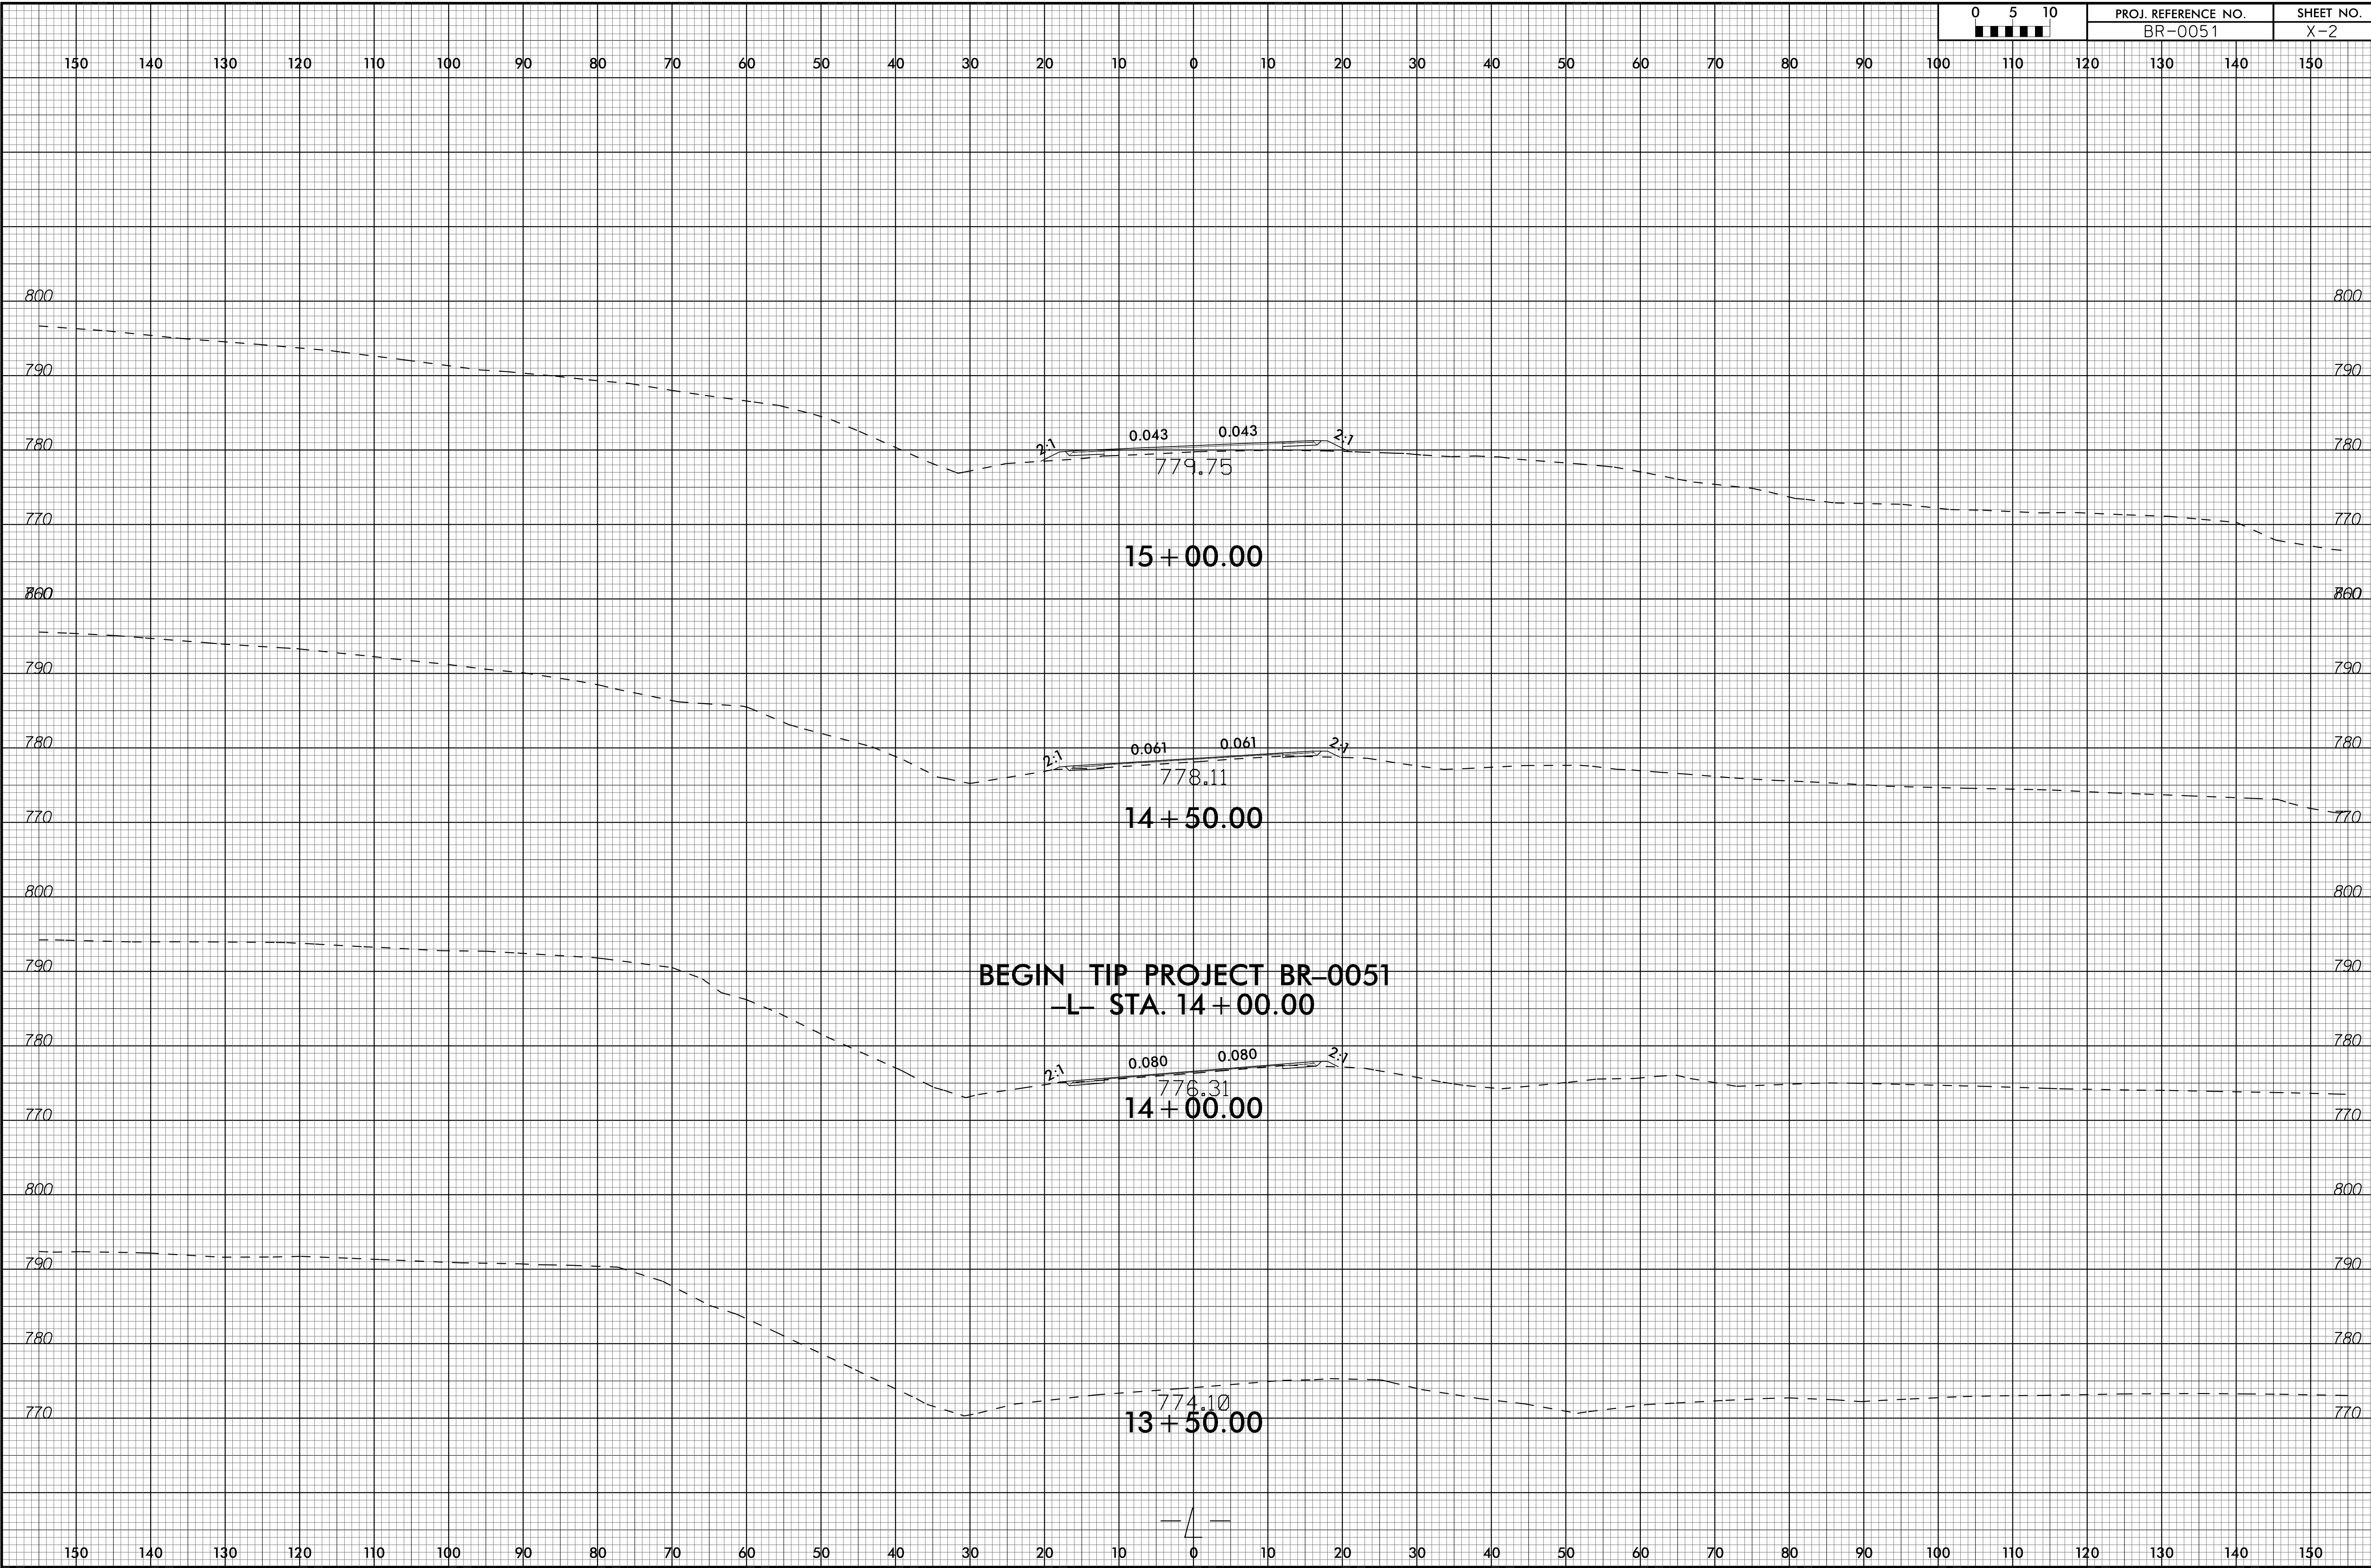

04-MAR-2022 13:34
 S:\PROJECTS\BR0051\RDY_L_xpl.dgn
 3/4/2022 1:34:14 PM