



6/23/16

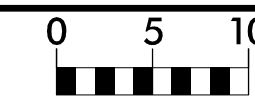

PROJ. REFERENCE NO.
BR-0051

SHEET NO.
X-3

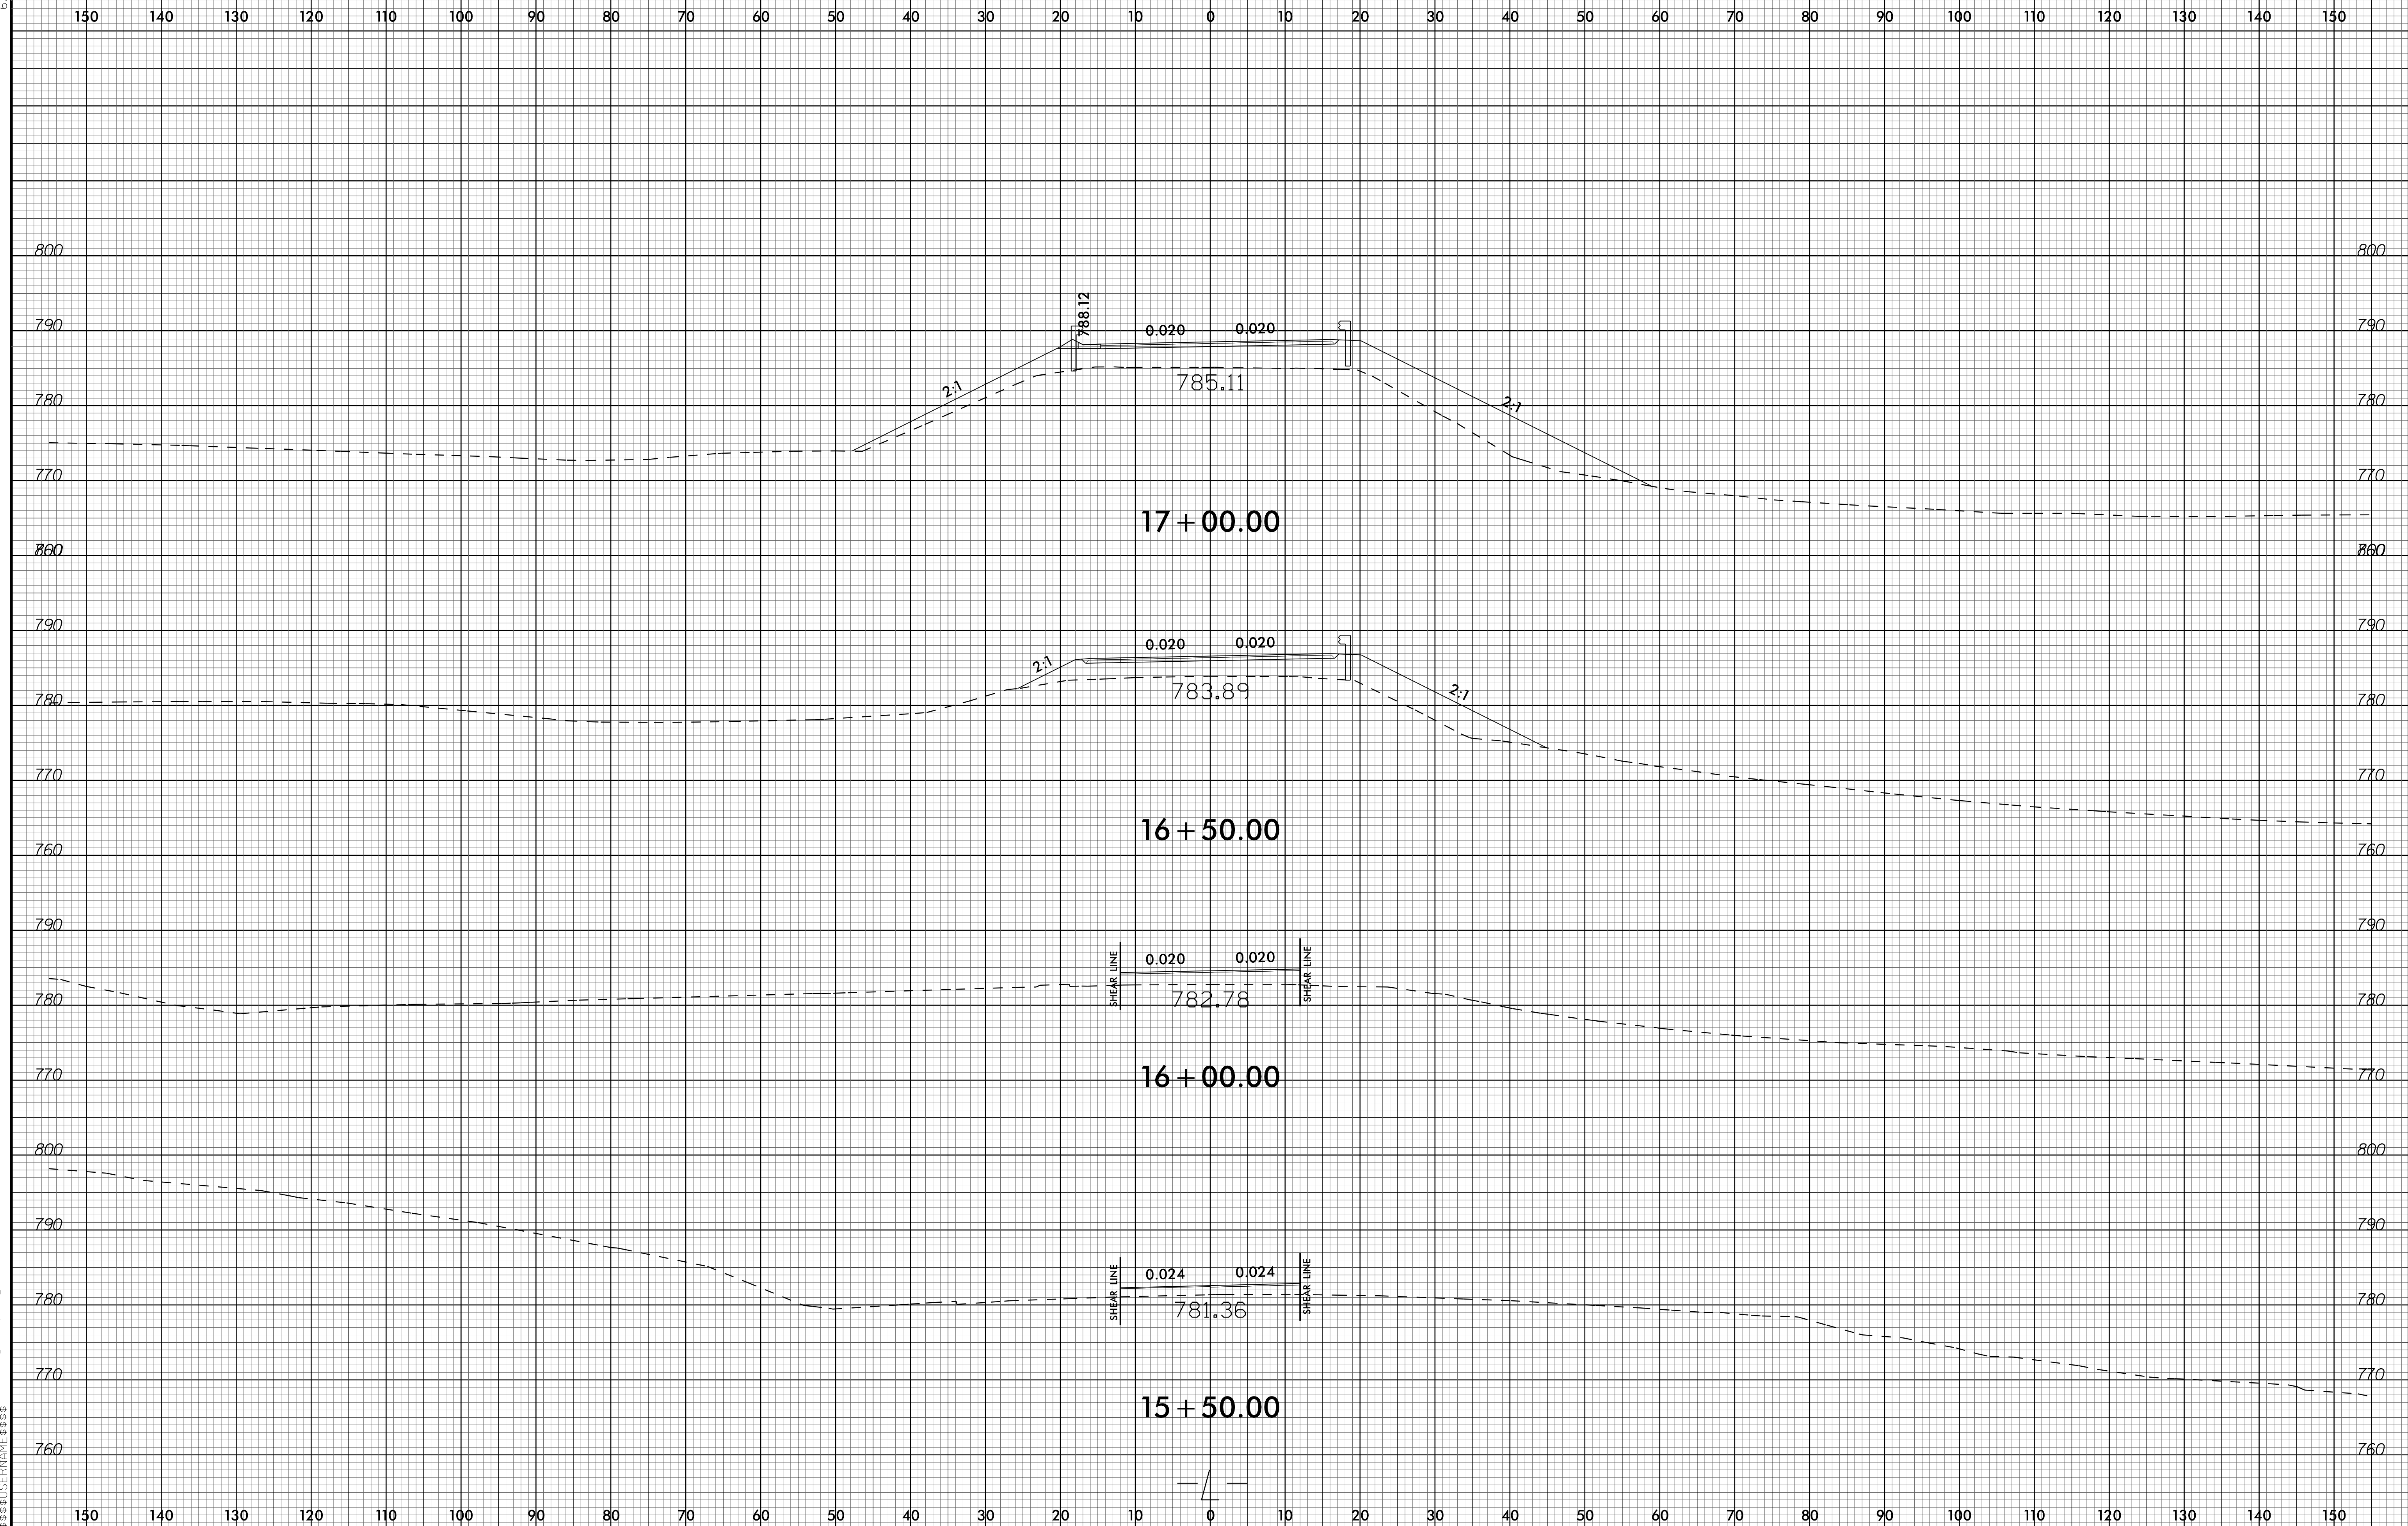

04-MAR-2022 13:34
S:\PROJECTS\BR0051_Rdy_L_xpl.dgn
S:\SUBDIR\BR0051