


6/23/16



PROJ. REFERENCE NO.
BR-0051

SHEET NO.
X-4

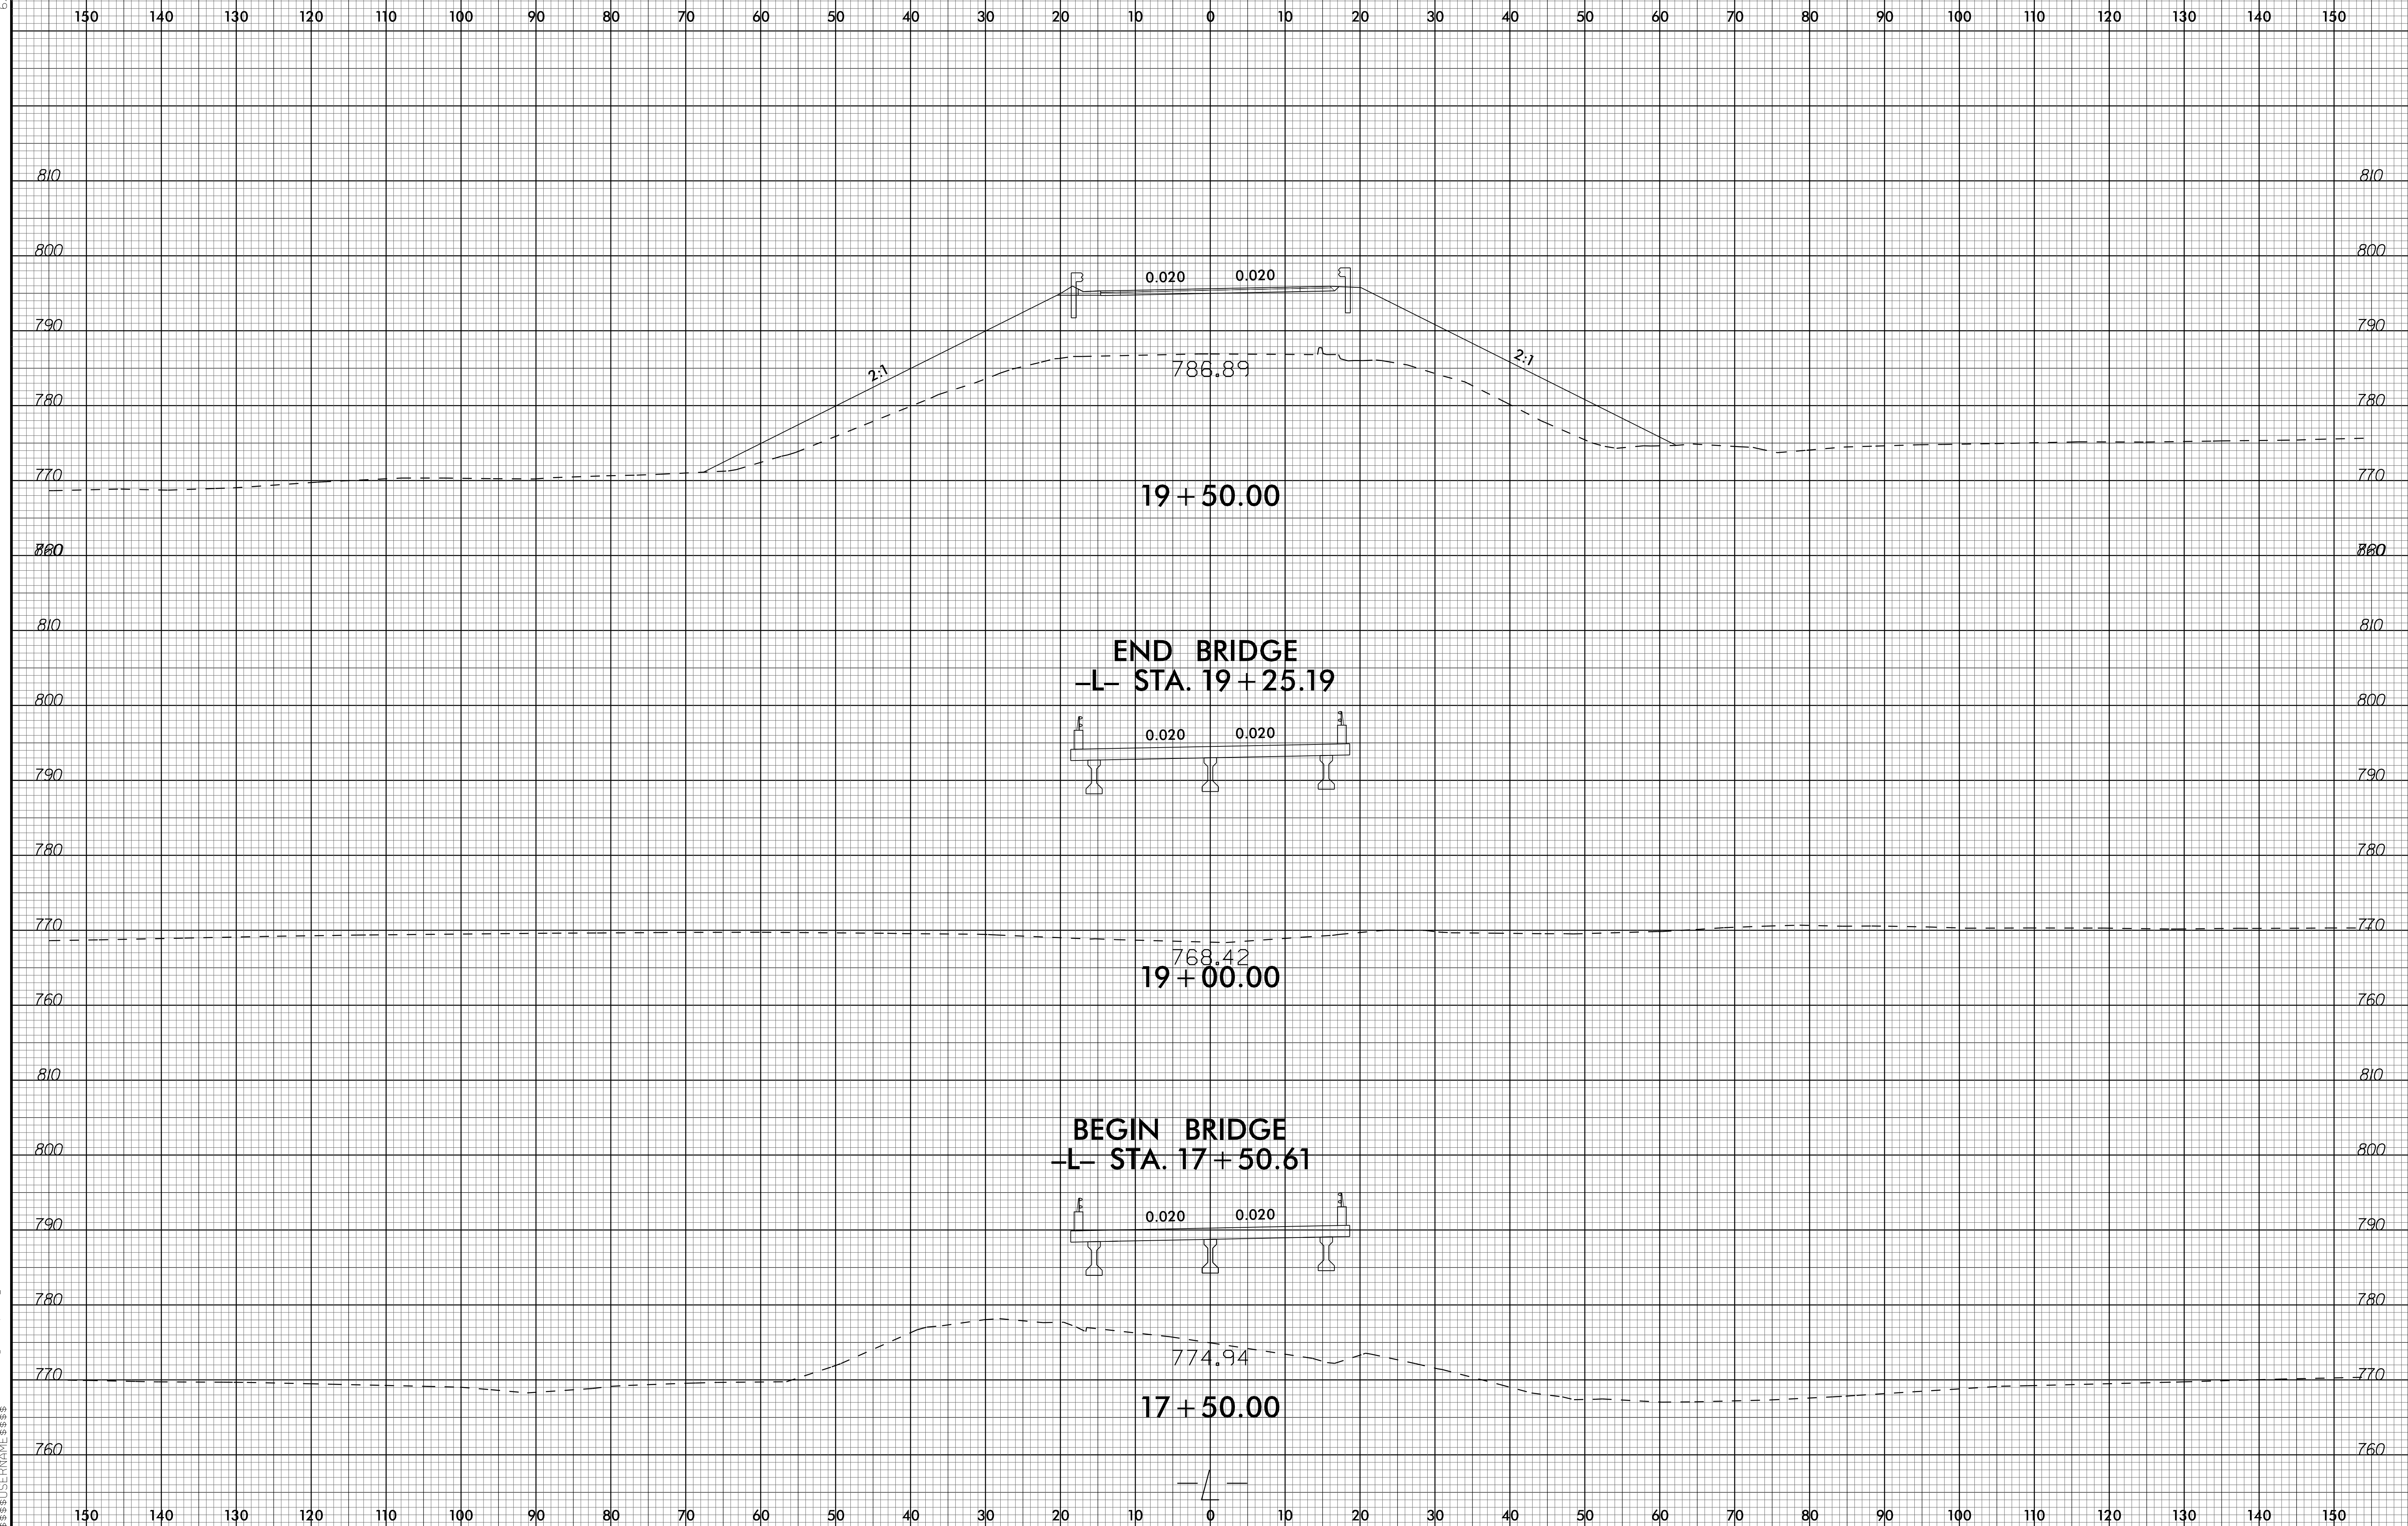

19 + 50.00

END BRIDGE
-L- STA. 19 + 25.19

19 + 00.00

BEGIN BRIDGE
-L- STA. 17 + 50.61

17 + 50.00

04-MAR-2022 13:34
S:\PROJECTS\BR0051\RDY_L_xpl.dgn
BR0051_X-4.dwg