



6/23/16

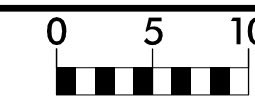

PROJ. REFERENCE NO.	SHEET NO.
BR-0051	X-5

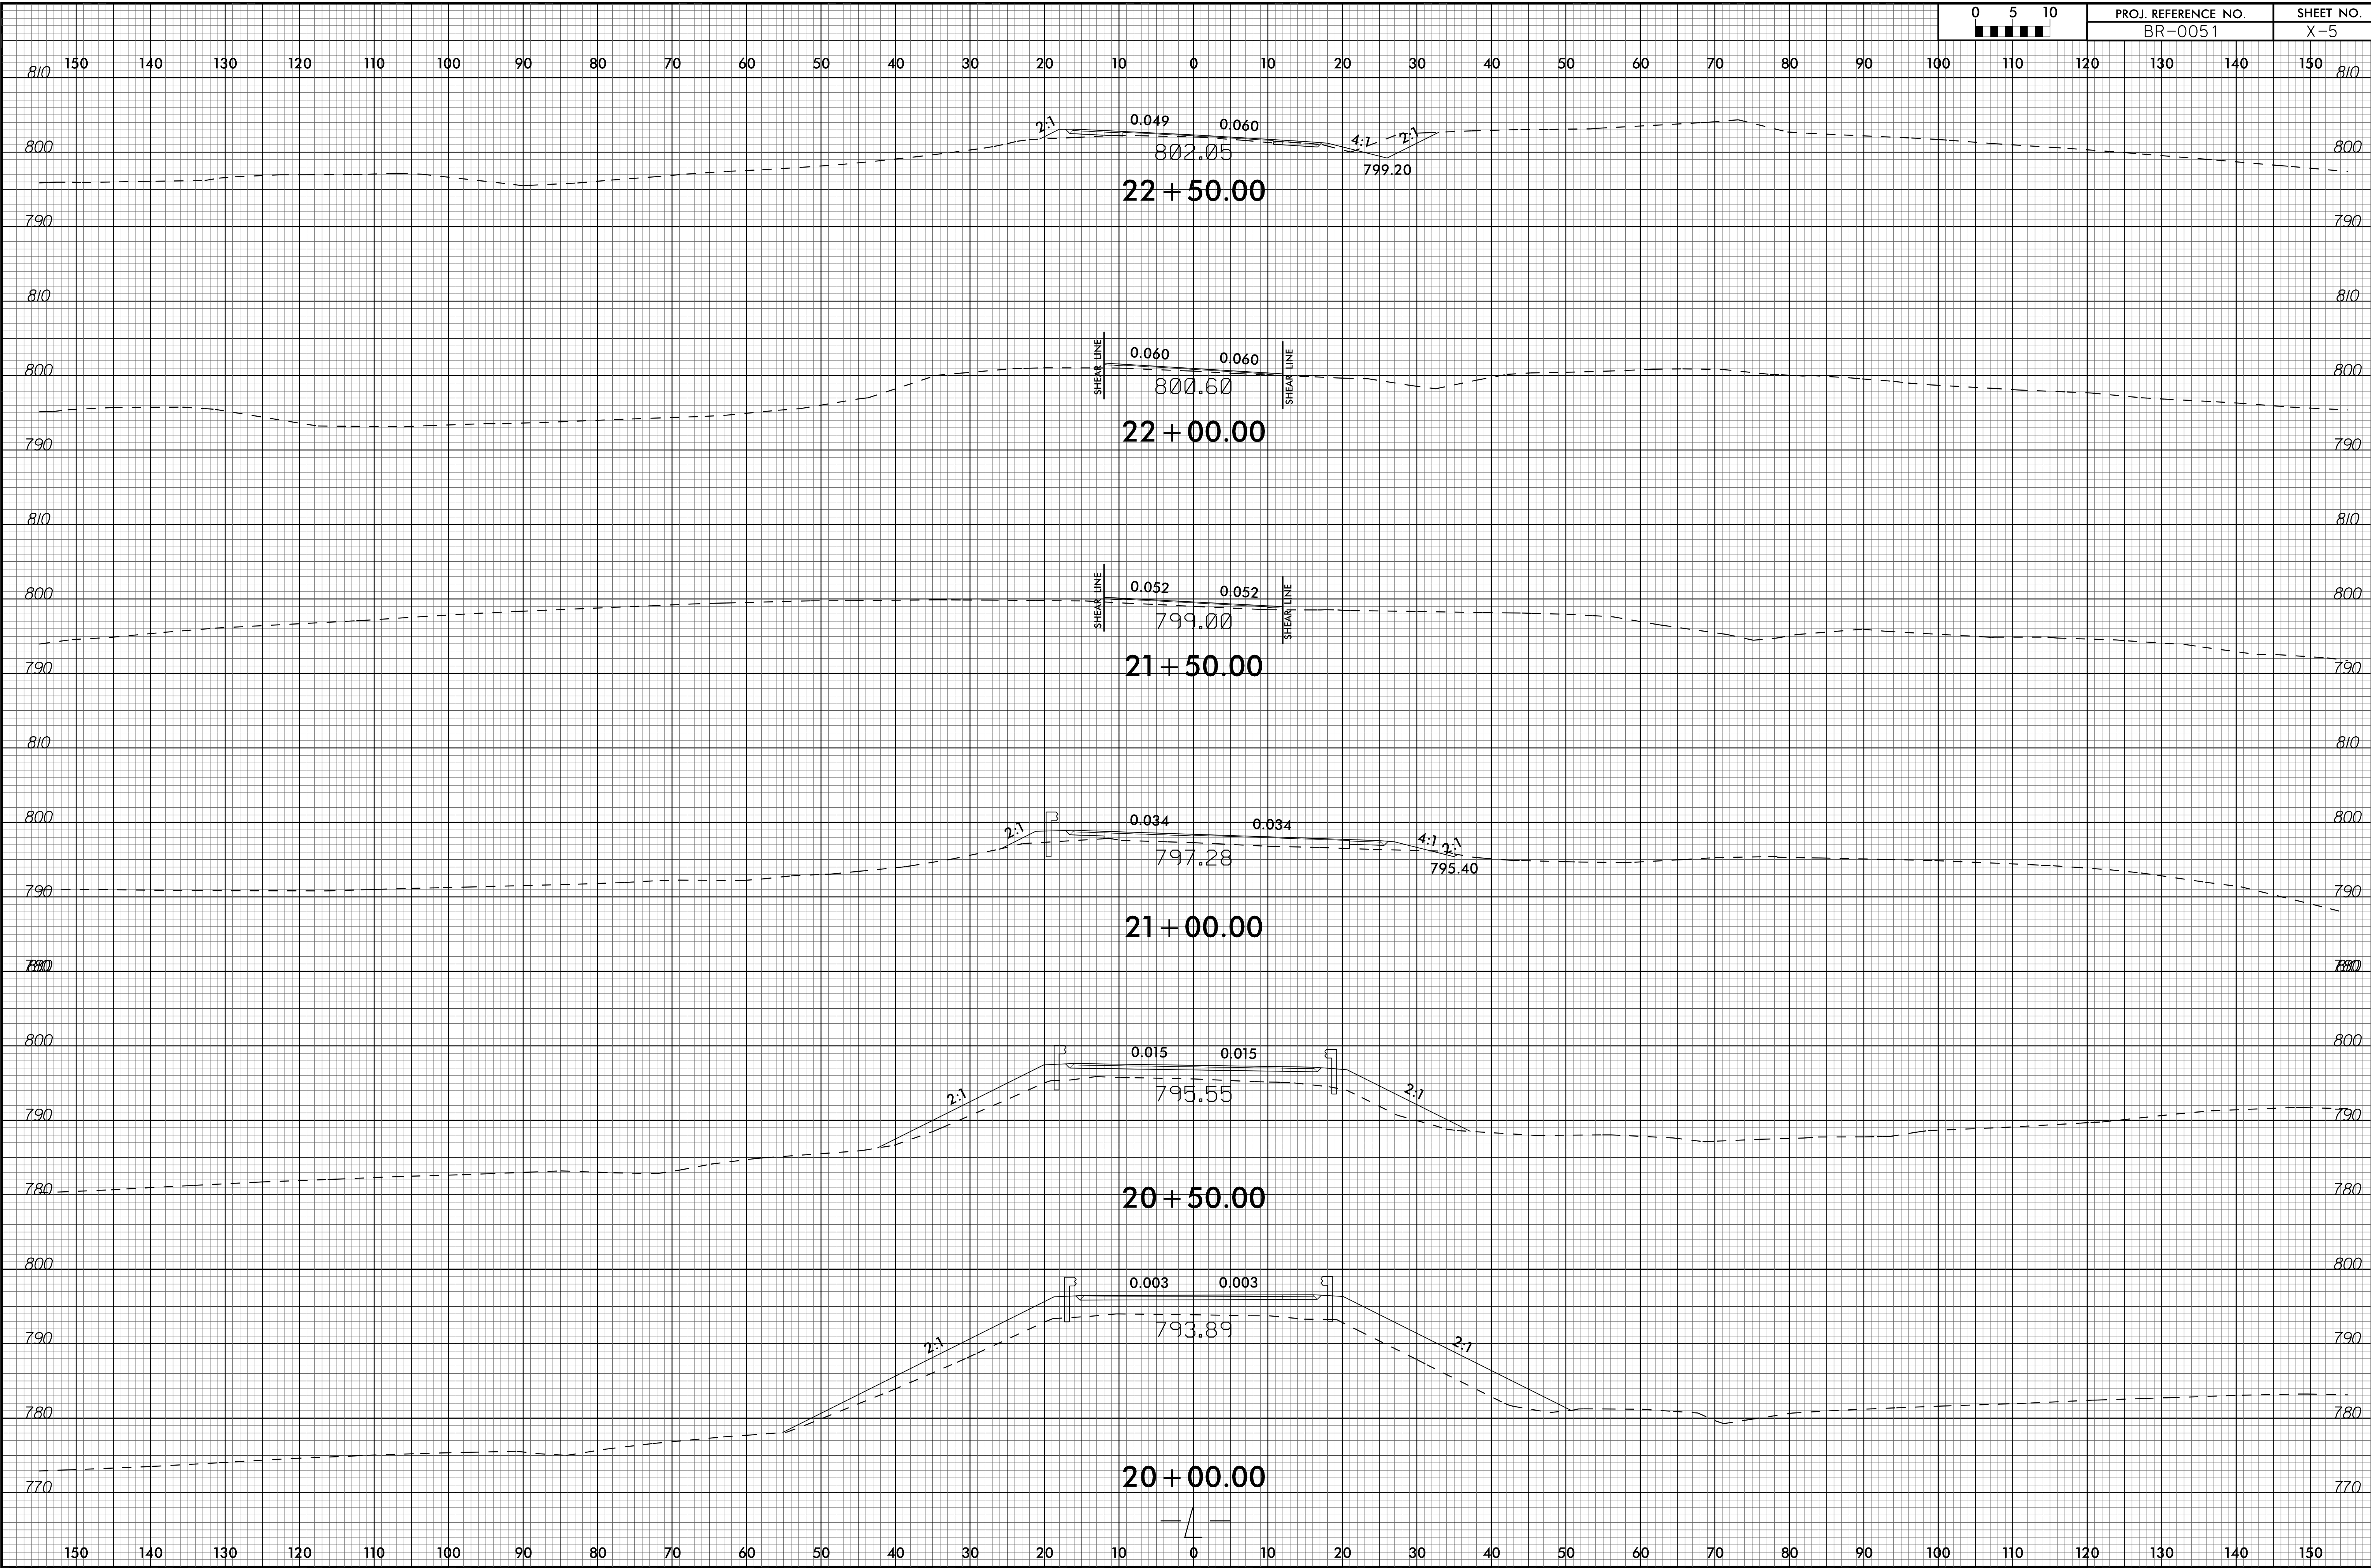

04-MAR-2022 13:34
 S:\PROJECTS\BR0051_Rdy_L_xpl.dgn
 BR0051.dwg