



6/23/16

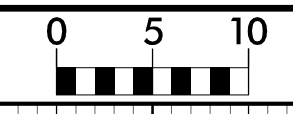

| | |
|---------------------|-----------|
| PROJ. REFERENCE NO. | SHEET NO. |
| BR-0051 | X-6 |

150 140 130 120 110 100 90 80 70 60 50 40 30 20 10 0 10 20 30 40 50 60 70 80 90 100 110 120 130 140 150

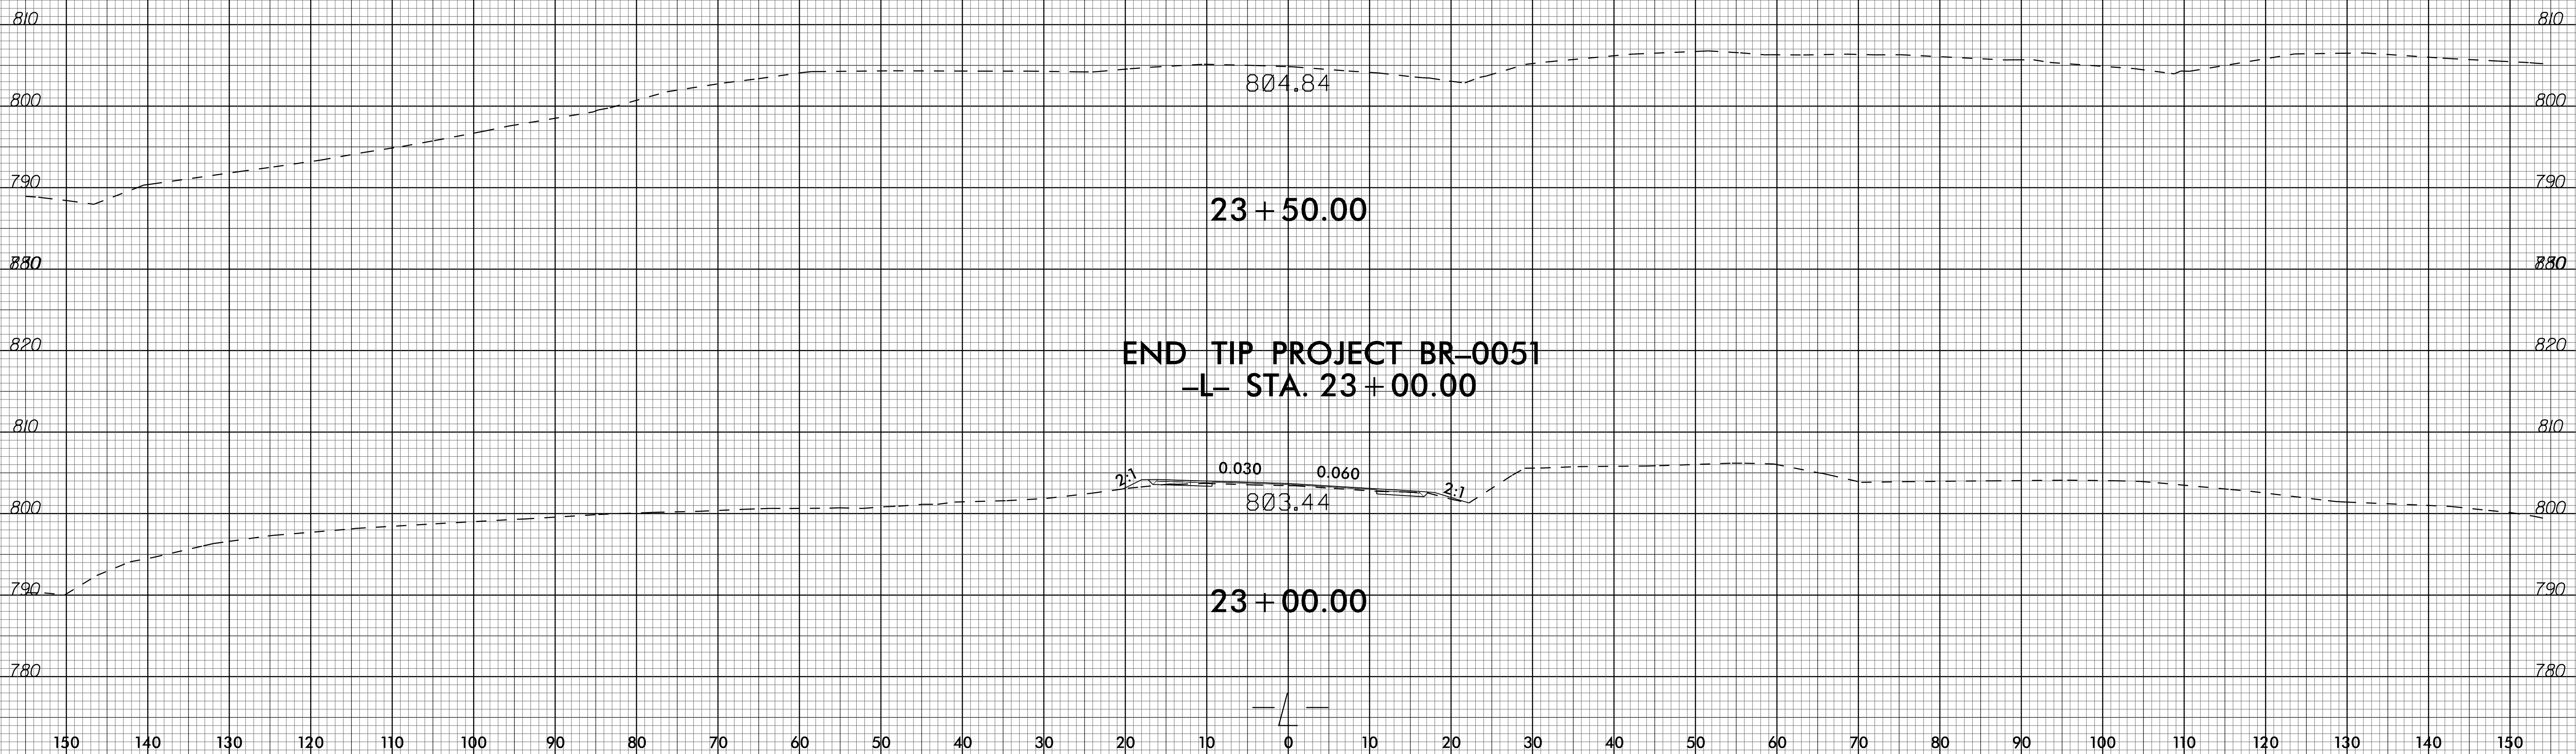

04-MAR-2022 13:34
S:\PROJECTS\BR0051\BR0051_Rdy_L_xpl.dgn
S:\PROJECTS\BR0051\BR0051.dwg