


6/23/16



PROJ. REFERENCE NO.  
BR-0051

SHEET NO.  
X-9

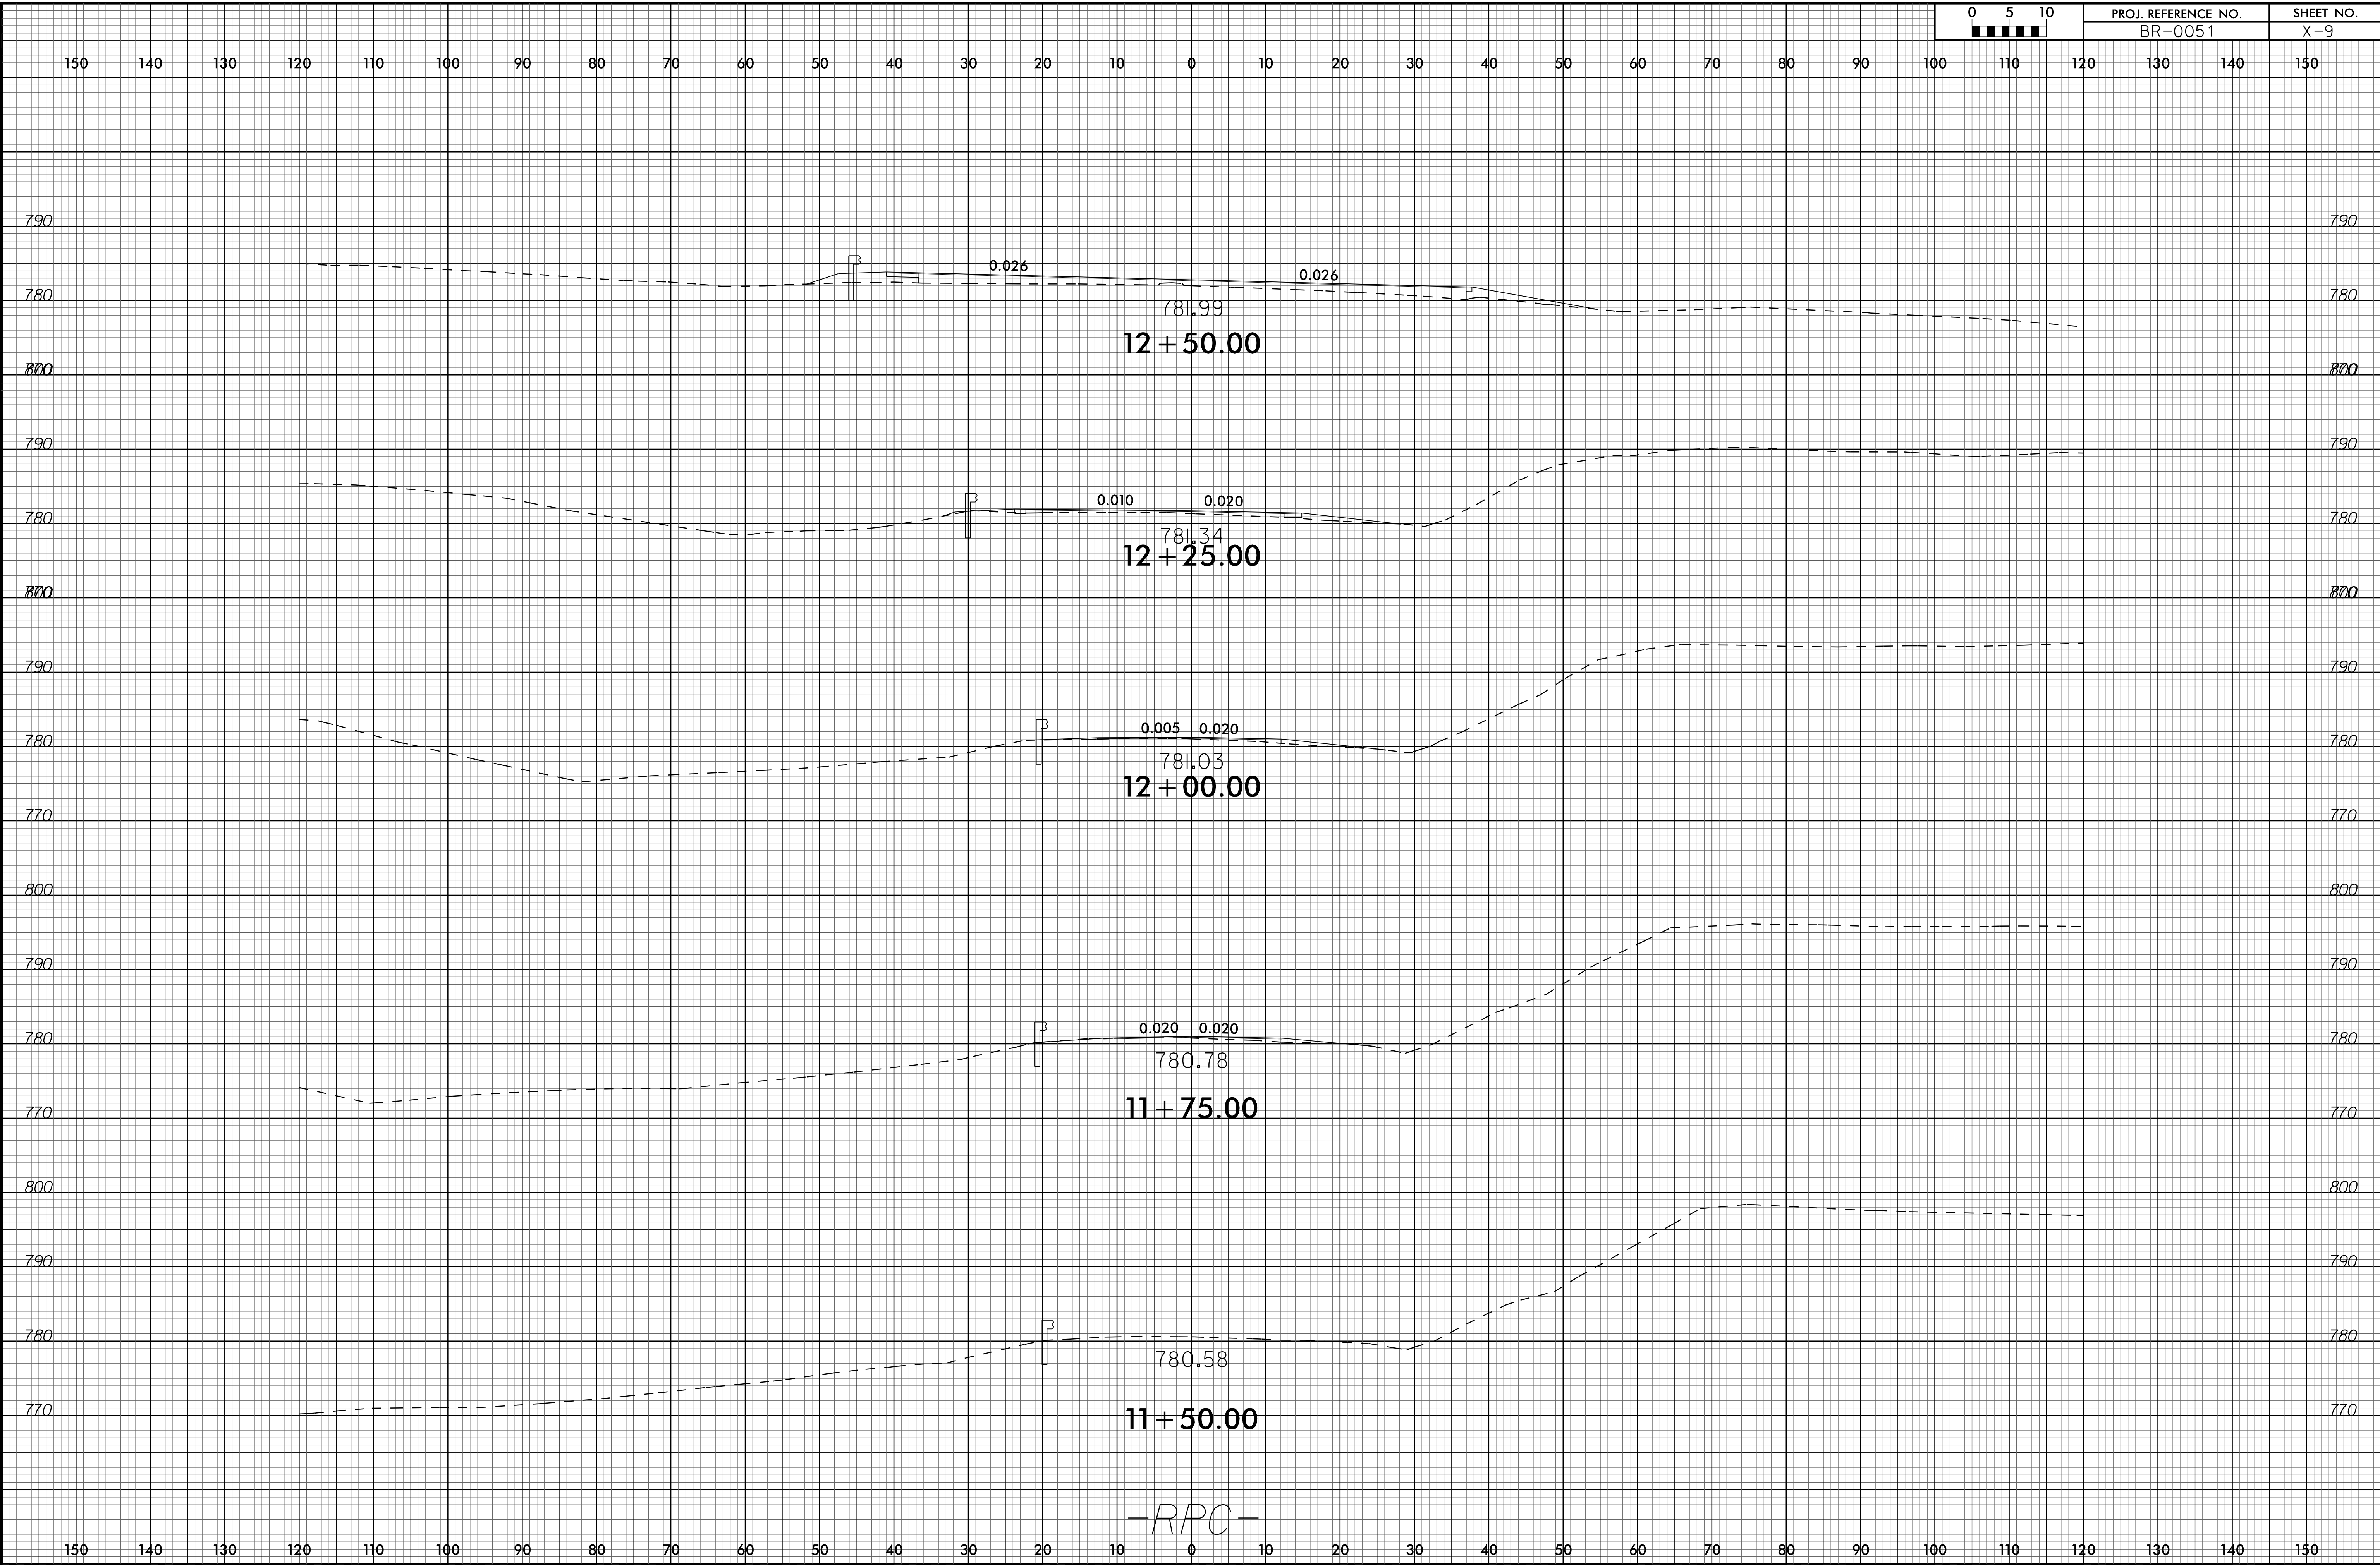

I:\MAR-2022 5:45 BR0051.Rdy\_RPC\_xpl.dgn  
 3/11/2022 3:45:46 PM