

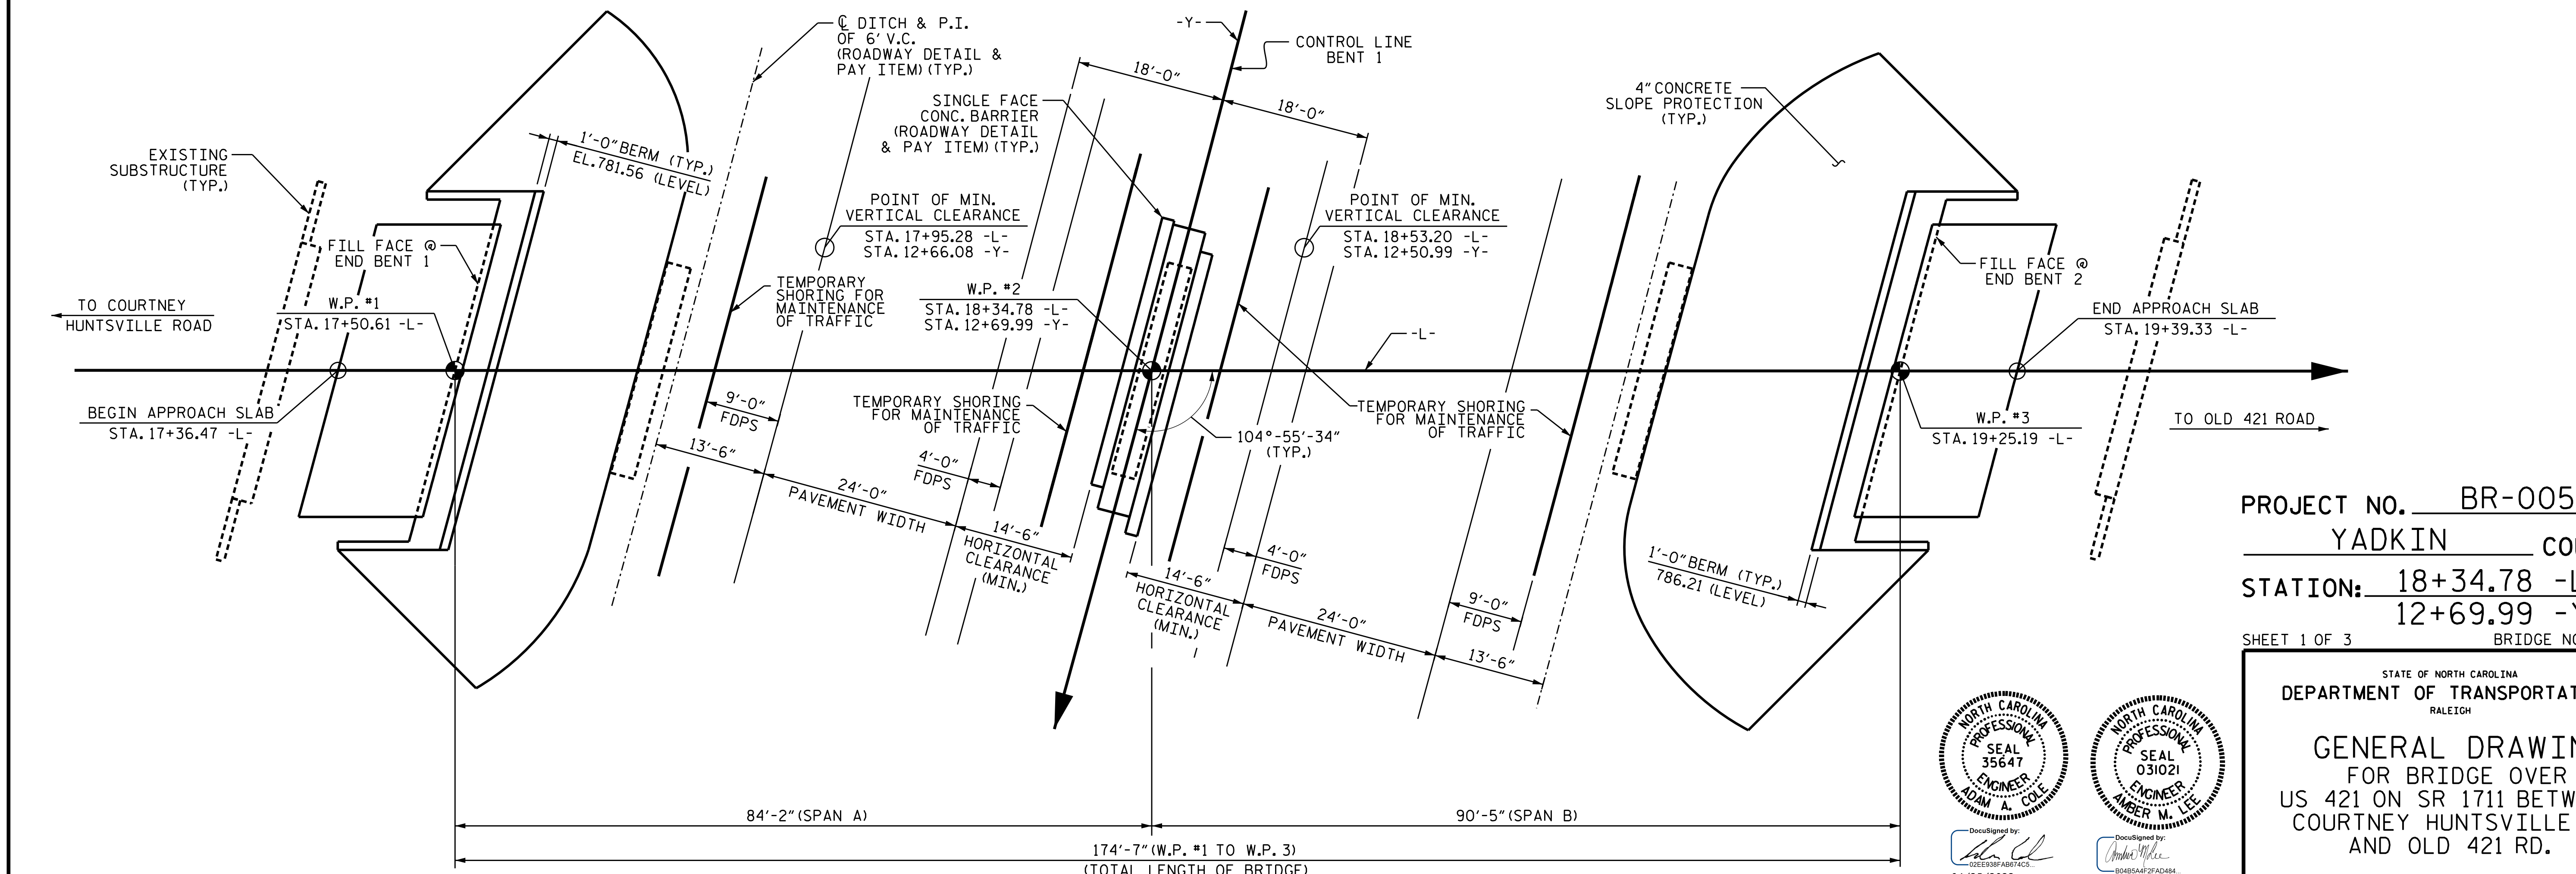


17+00 17+50 18+00 18+50 19+00 19+50 20+00

+4.000% Δ +1.6764%
 P. I. STA. = 18+25.00 -L-
 EL. = 793.59
 V. C. = 350'
GRADE DATA -L-

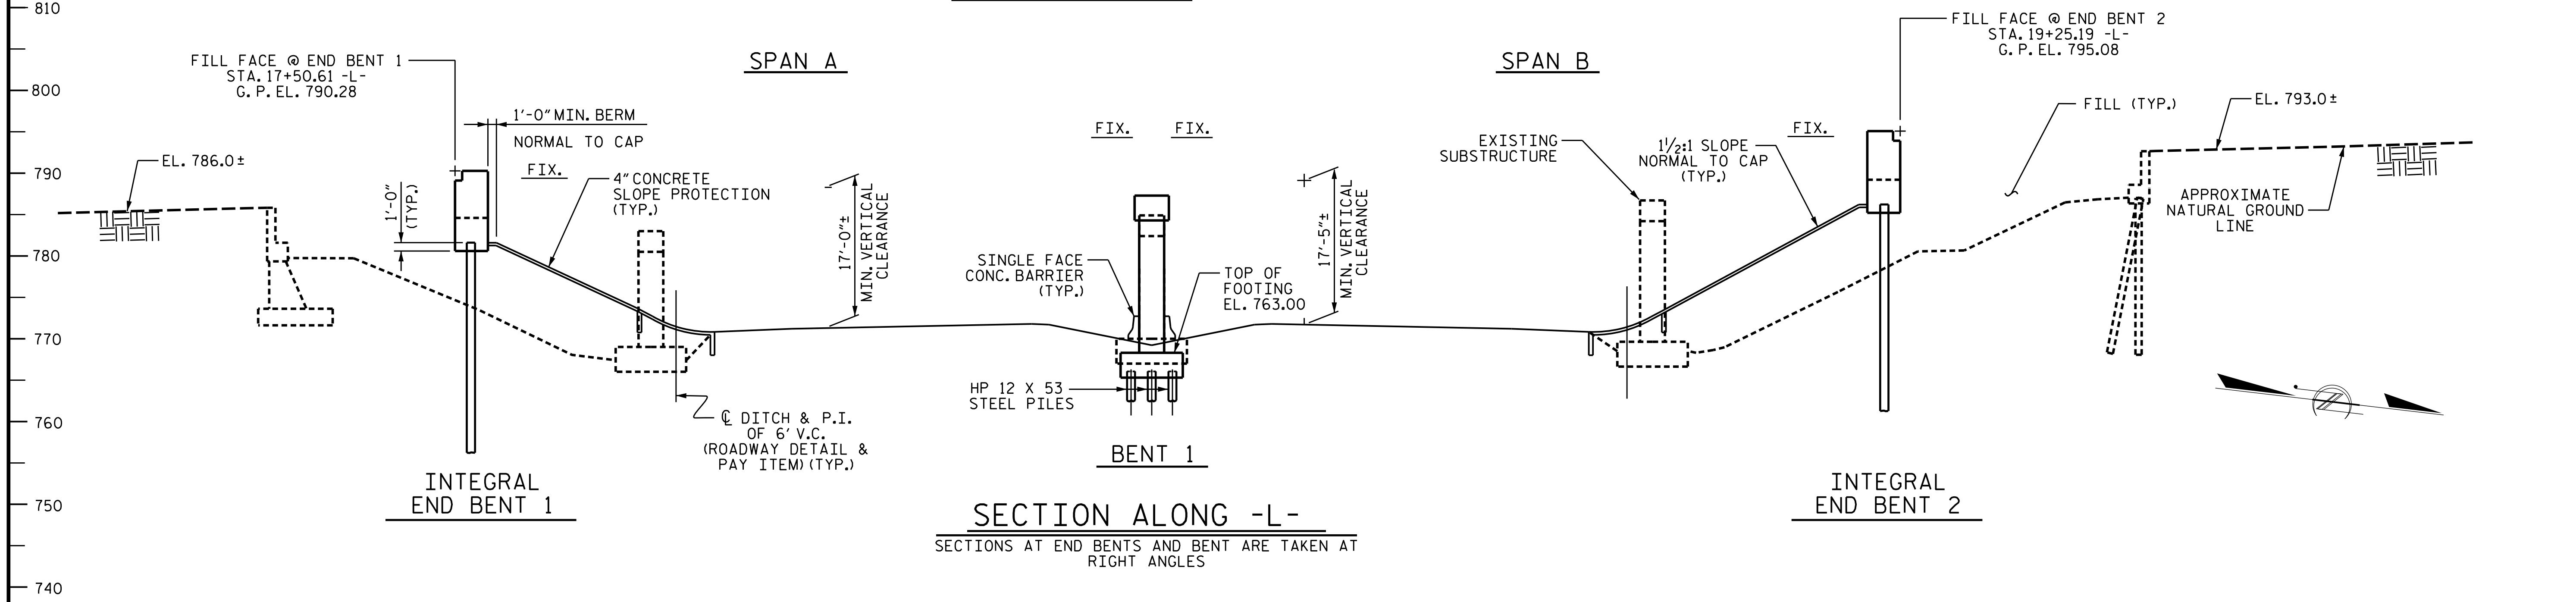

PROJECT NO. BR-0051
 YADKIN COUNTY
 STATION: 18+34.78 -L-
 12+69.99 -Y-
 SHEET 1 OF 3 BRIDGE NO. 980090

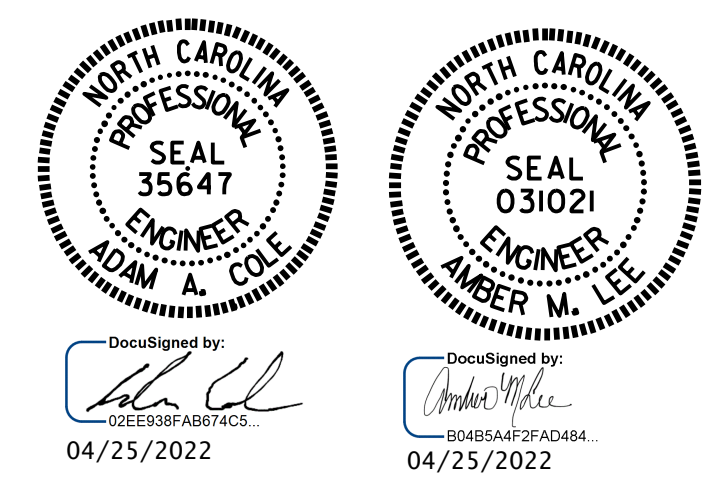

STATE OF NORTH CAROLINA
 DEPARTMENT OF TRANSPORTATION
 RALEIGH
GENERAL DRAWING
 FOR BRIDGE OVER
 US 421 ON SR 1711 BETWEEN
 COURTNEY HUNTSVILLE RD.
 AND OLD 421 RD.

DRAWN BY: M. G. SHAIKH DATE: 04/2020
 CHECKED BY: H.A. LOCKLEAR DATE: 03/2022
 DESIGN ENGINEER OF RECORD: E. BAYISSA DATE: 01/2020

REVISIONS						SHEET NO.
NO.	BY:	DATE:	NO.	BY:	DATE:	S-1
1			3			TOTAL SHEETS
2			4			32

DOCUMENT NOT CONSIDERED FINAL UNLESS ALL SIGNATURES COMPLETED