
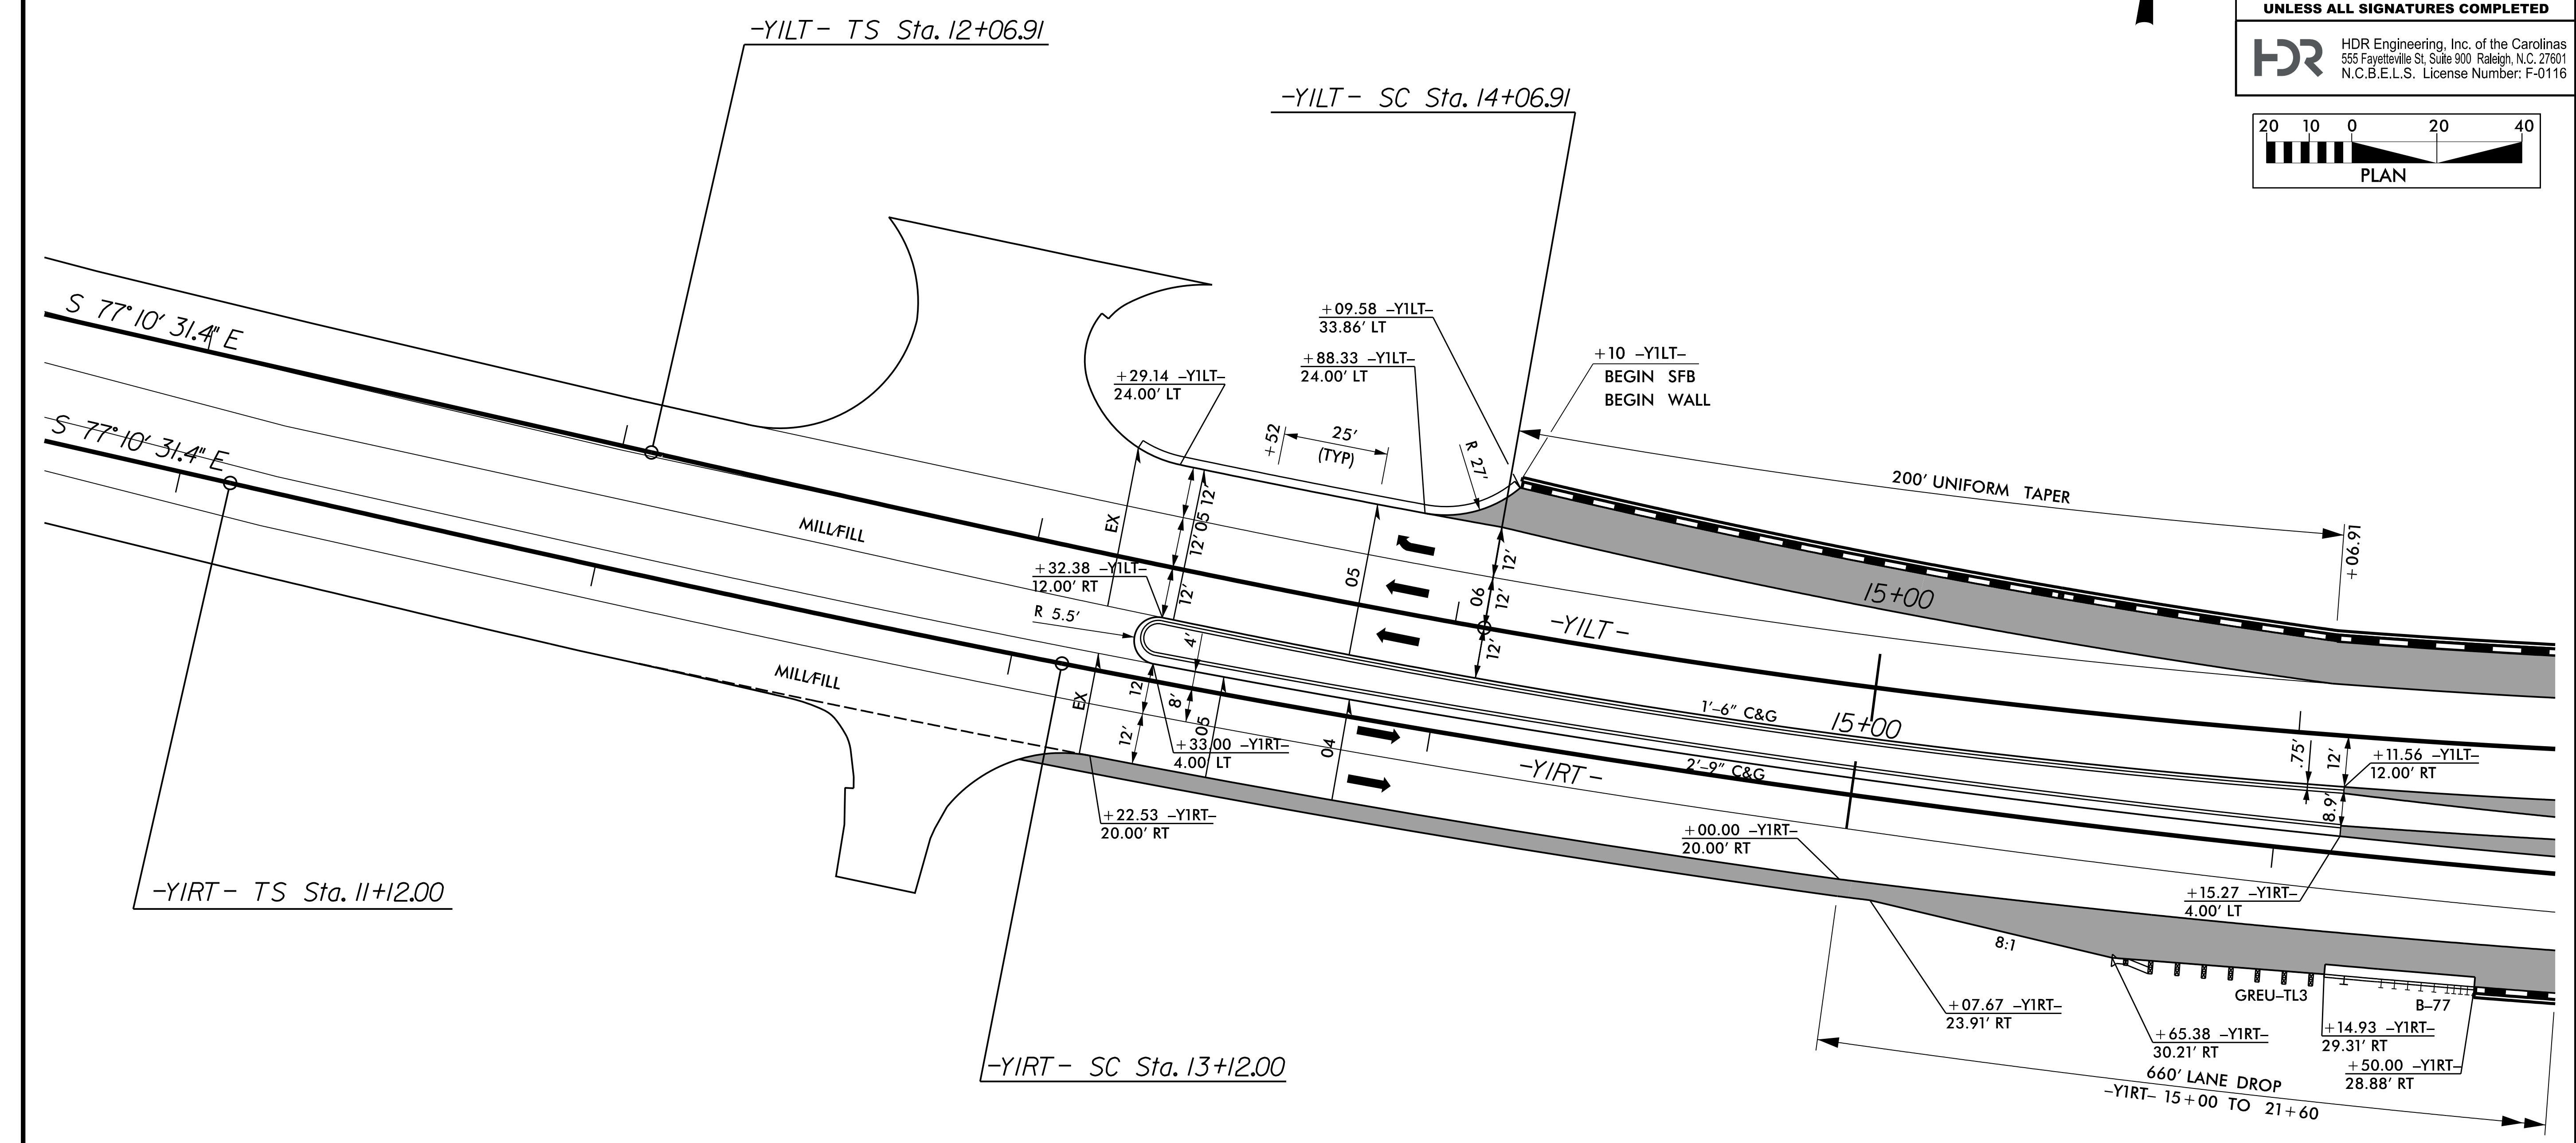
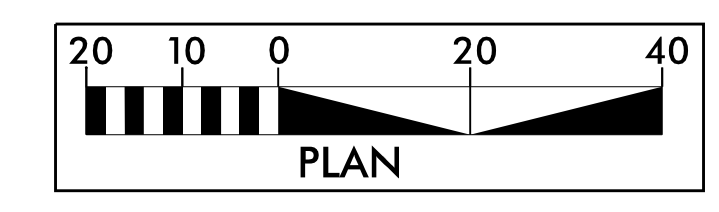


5/14/09
3/29/2022
...\\s166-08-08-RDY_PSH02B-01.dgn
12:27 AM

PROJECT REFERENCE NO. B-3186B-5898	SHEET NO. 2B-1
RW SHEET NO.	
ROADWAY DESIGN ENGINEER	
DOCUMENT NOT CONSIDERED FINAL UNLESS ALL SIGNATURES COMPLETED	
HDR Engineering, Inc. of the Carolinas 555 Fayetteville St. Suite 900 Raleigh, N.C. 27601 N.C.B.E.L.S. License Number: F-0116	

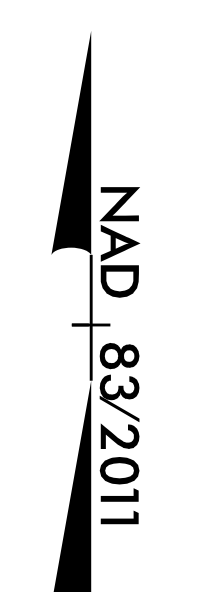

INTERSECTION DETAIL
-YIRT- & -YILT-