


PROJECT REFERENCE NO. <b>B-3186 / B-5898</b>	SHEET NO. <b>2B-8</b>
RW SHEET NO.	
ROADWAY DESIGN ENGINEER	HYDRAULICS ENGINEER

**DOCUMENT NOT CONSIDERED FINAL  
UNLESS ALL SIGNATURES COMPLETED**

HDR Engineering, Inc. of the Carolinas  
555 Fayetteville St. Suite 900 Raleigh, N.C. 27601  
N.C.B.E.L.S. License Number: F-0116

# DETOURS DETAIL

## -DETO1\_PHI\_RUN-

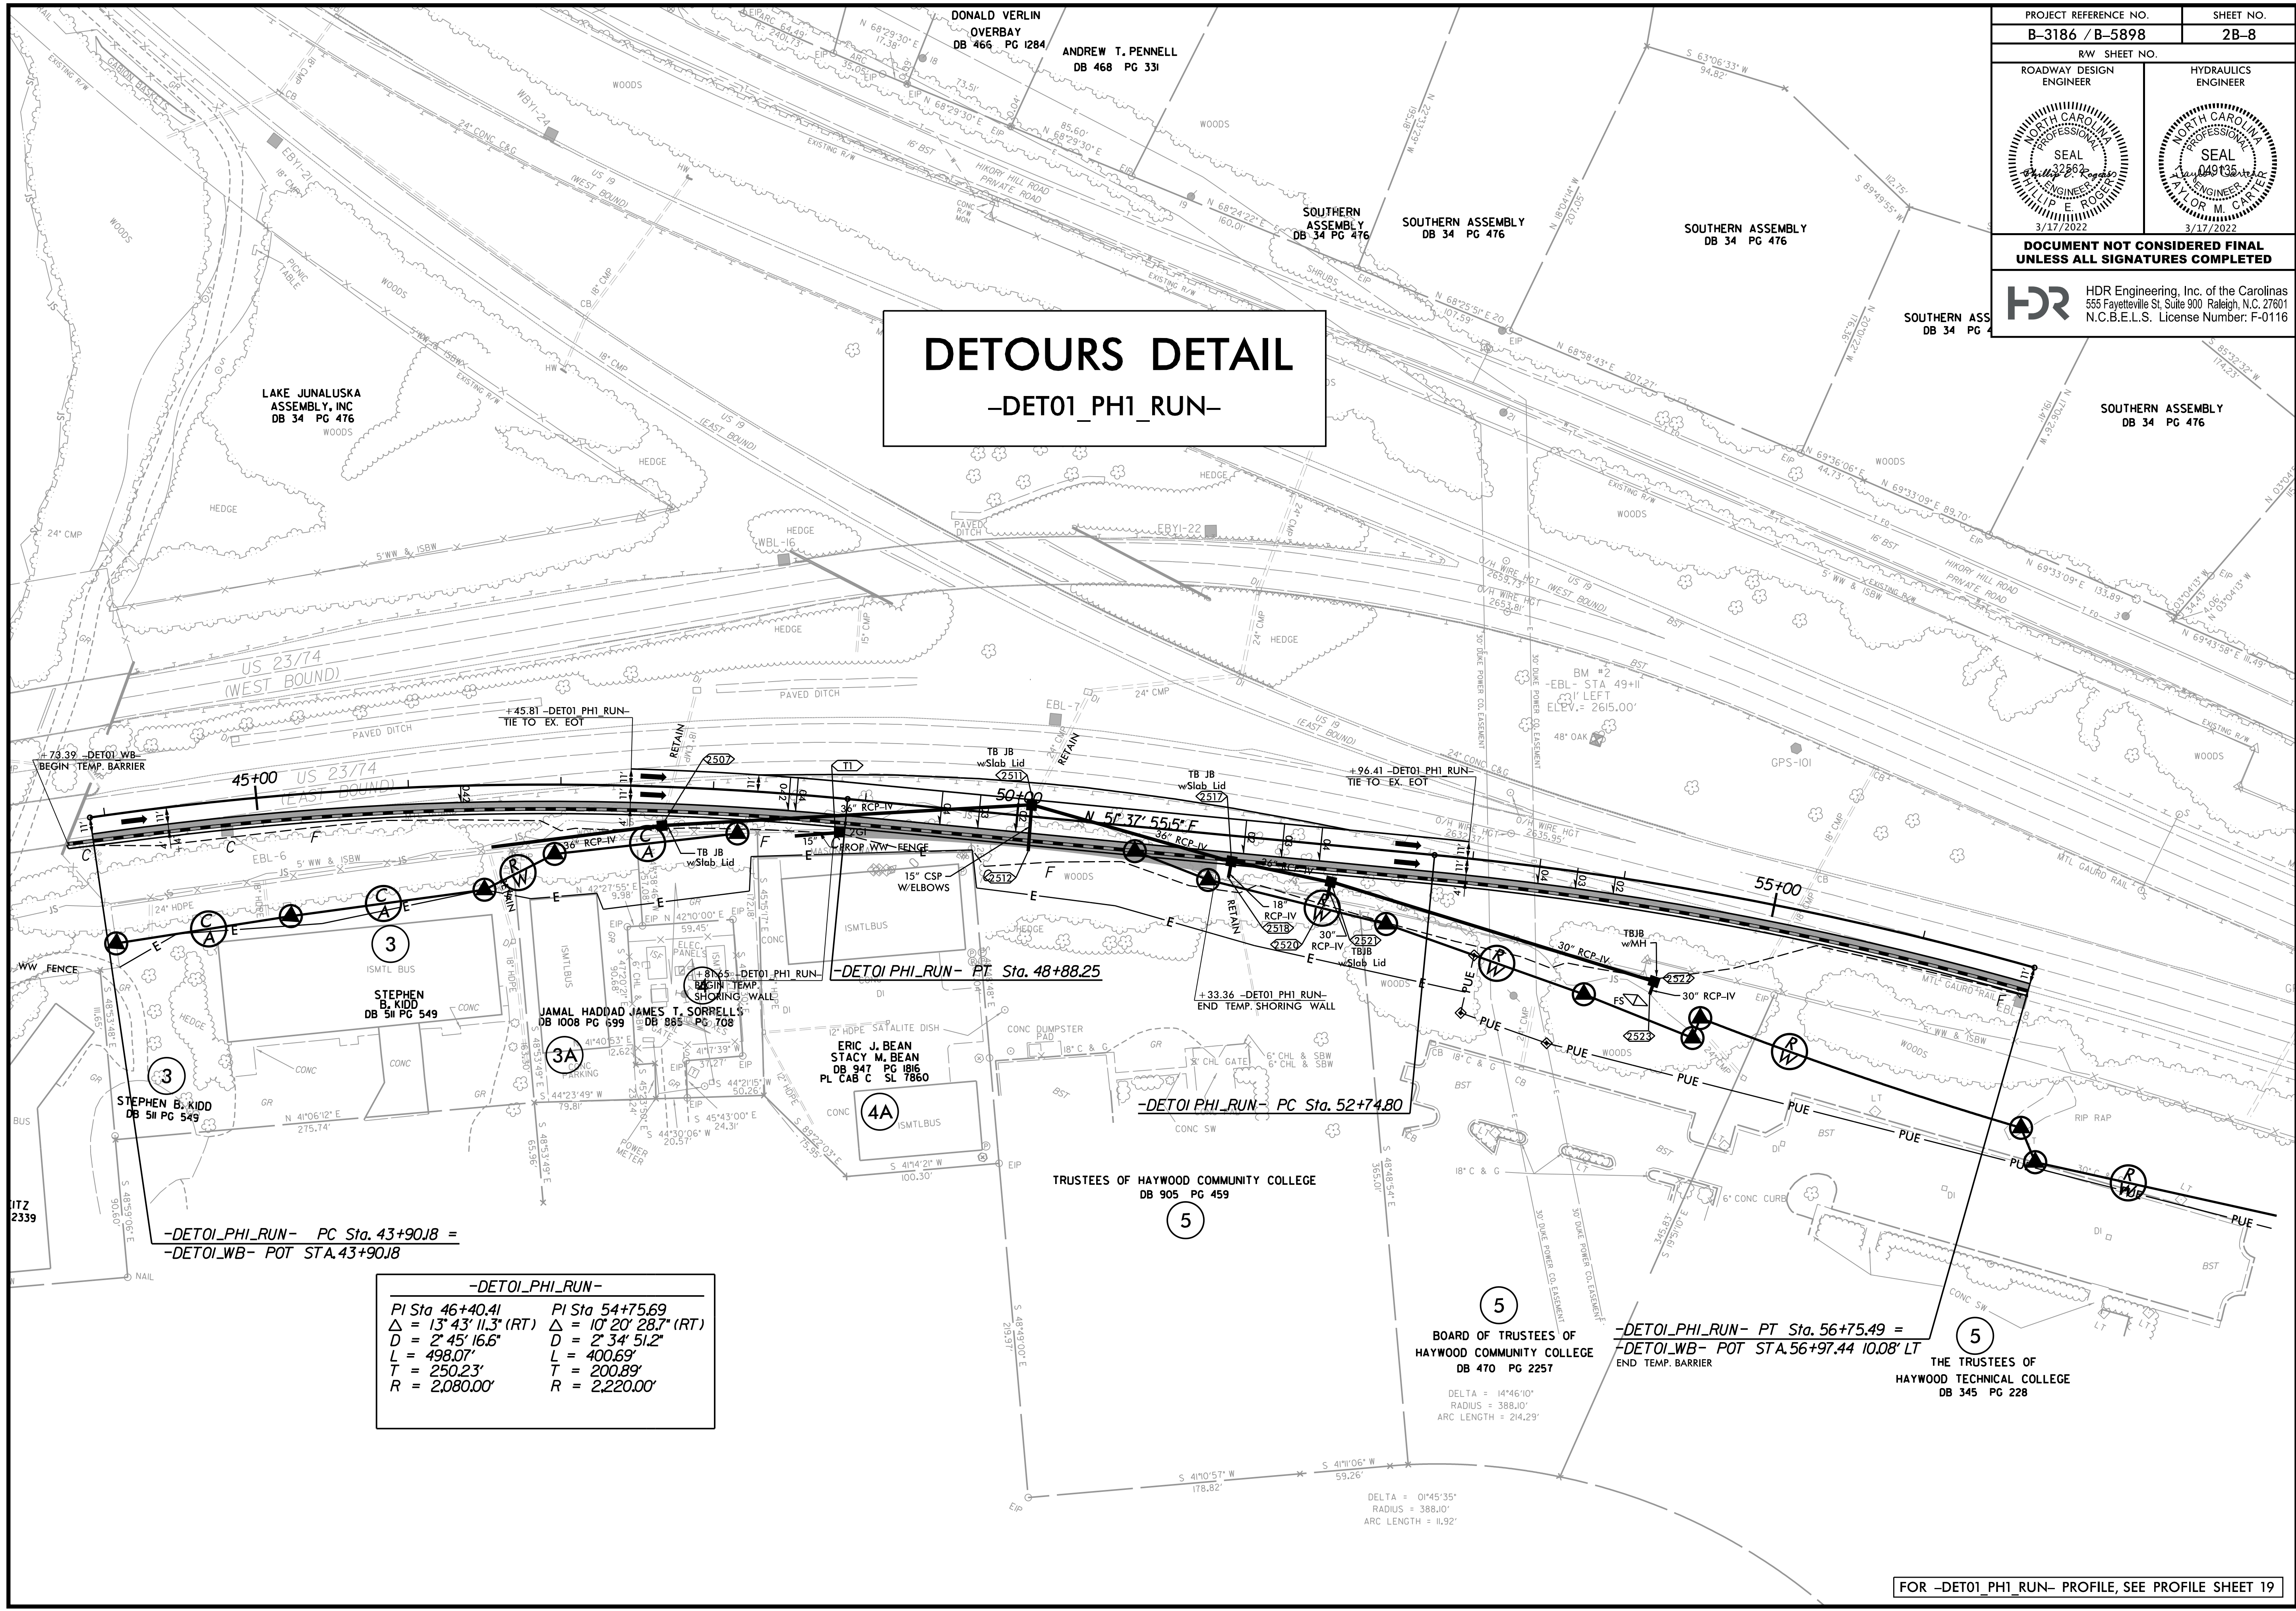

-DETO1_PHI_RUN-	
PI Sta 46+40.41	PI Sta 54+75.69
$\Delta = 13^\circ 43' 11.3''$ (RT)	$\Delta = 10^\circ 20' 28.7''$ (RT)
D = 2' 45' 16.6"	D = 2' 34' 51.2"
L = 498.07'	L = 400.69'
T = 250.23'	T = 200.89'
R = 2,080.00'	R = 2,220.00'

PLOT DRIVER: NCDOT\_color\_eng\_50.plt  
 USER: HBARE  
 FILE: \

PENTABLE: B-3186 B-5898 NCDOT\_pshp.plt  
 DATE: 1/13/2022  
 TIME: 6:55:58 AM