


DETOURS DETAIL

-DET02_EB-

PROJECT REFERENCE NO. B-3186 / B-5898	SHEET NO. 2B-16
RW SHEET NO.	
ROADWAY DESIGN ENGINEER	HYDRAULICS ENGINEER
DOCUMENT NOT CONSIDERED FINAL UNLESS ALL SIGNATURES COMPLETED	
HDR Engineering, Inc. of the Carolinas 555 Fayetteville St. Suite 900 Raleigh, N.C. 27601 N.C.B.E.L.S. License Number: F-0116	

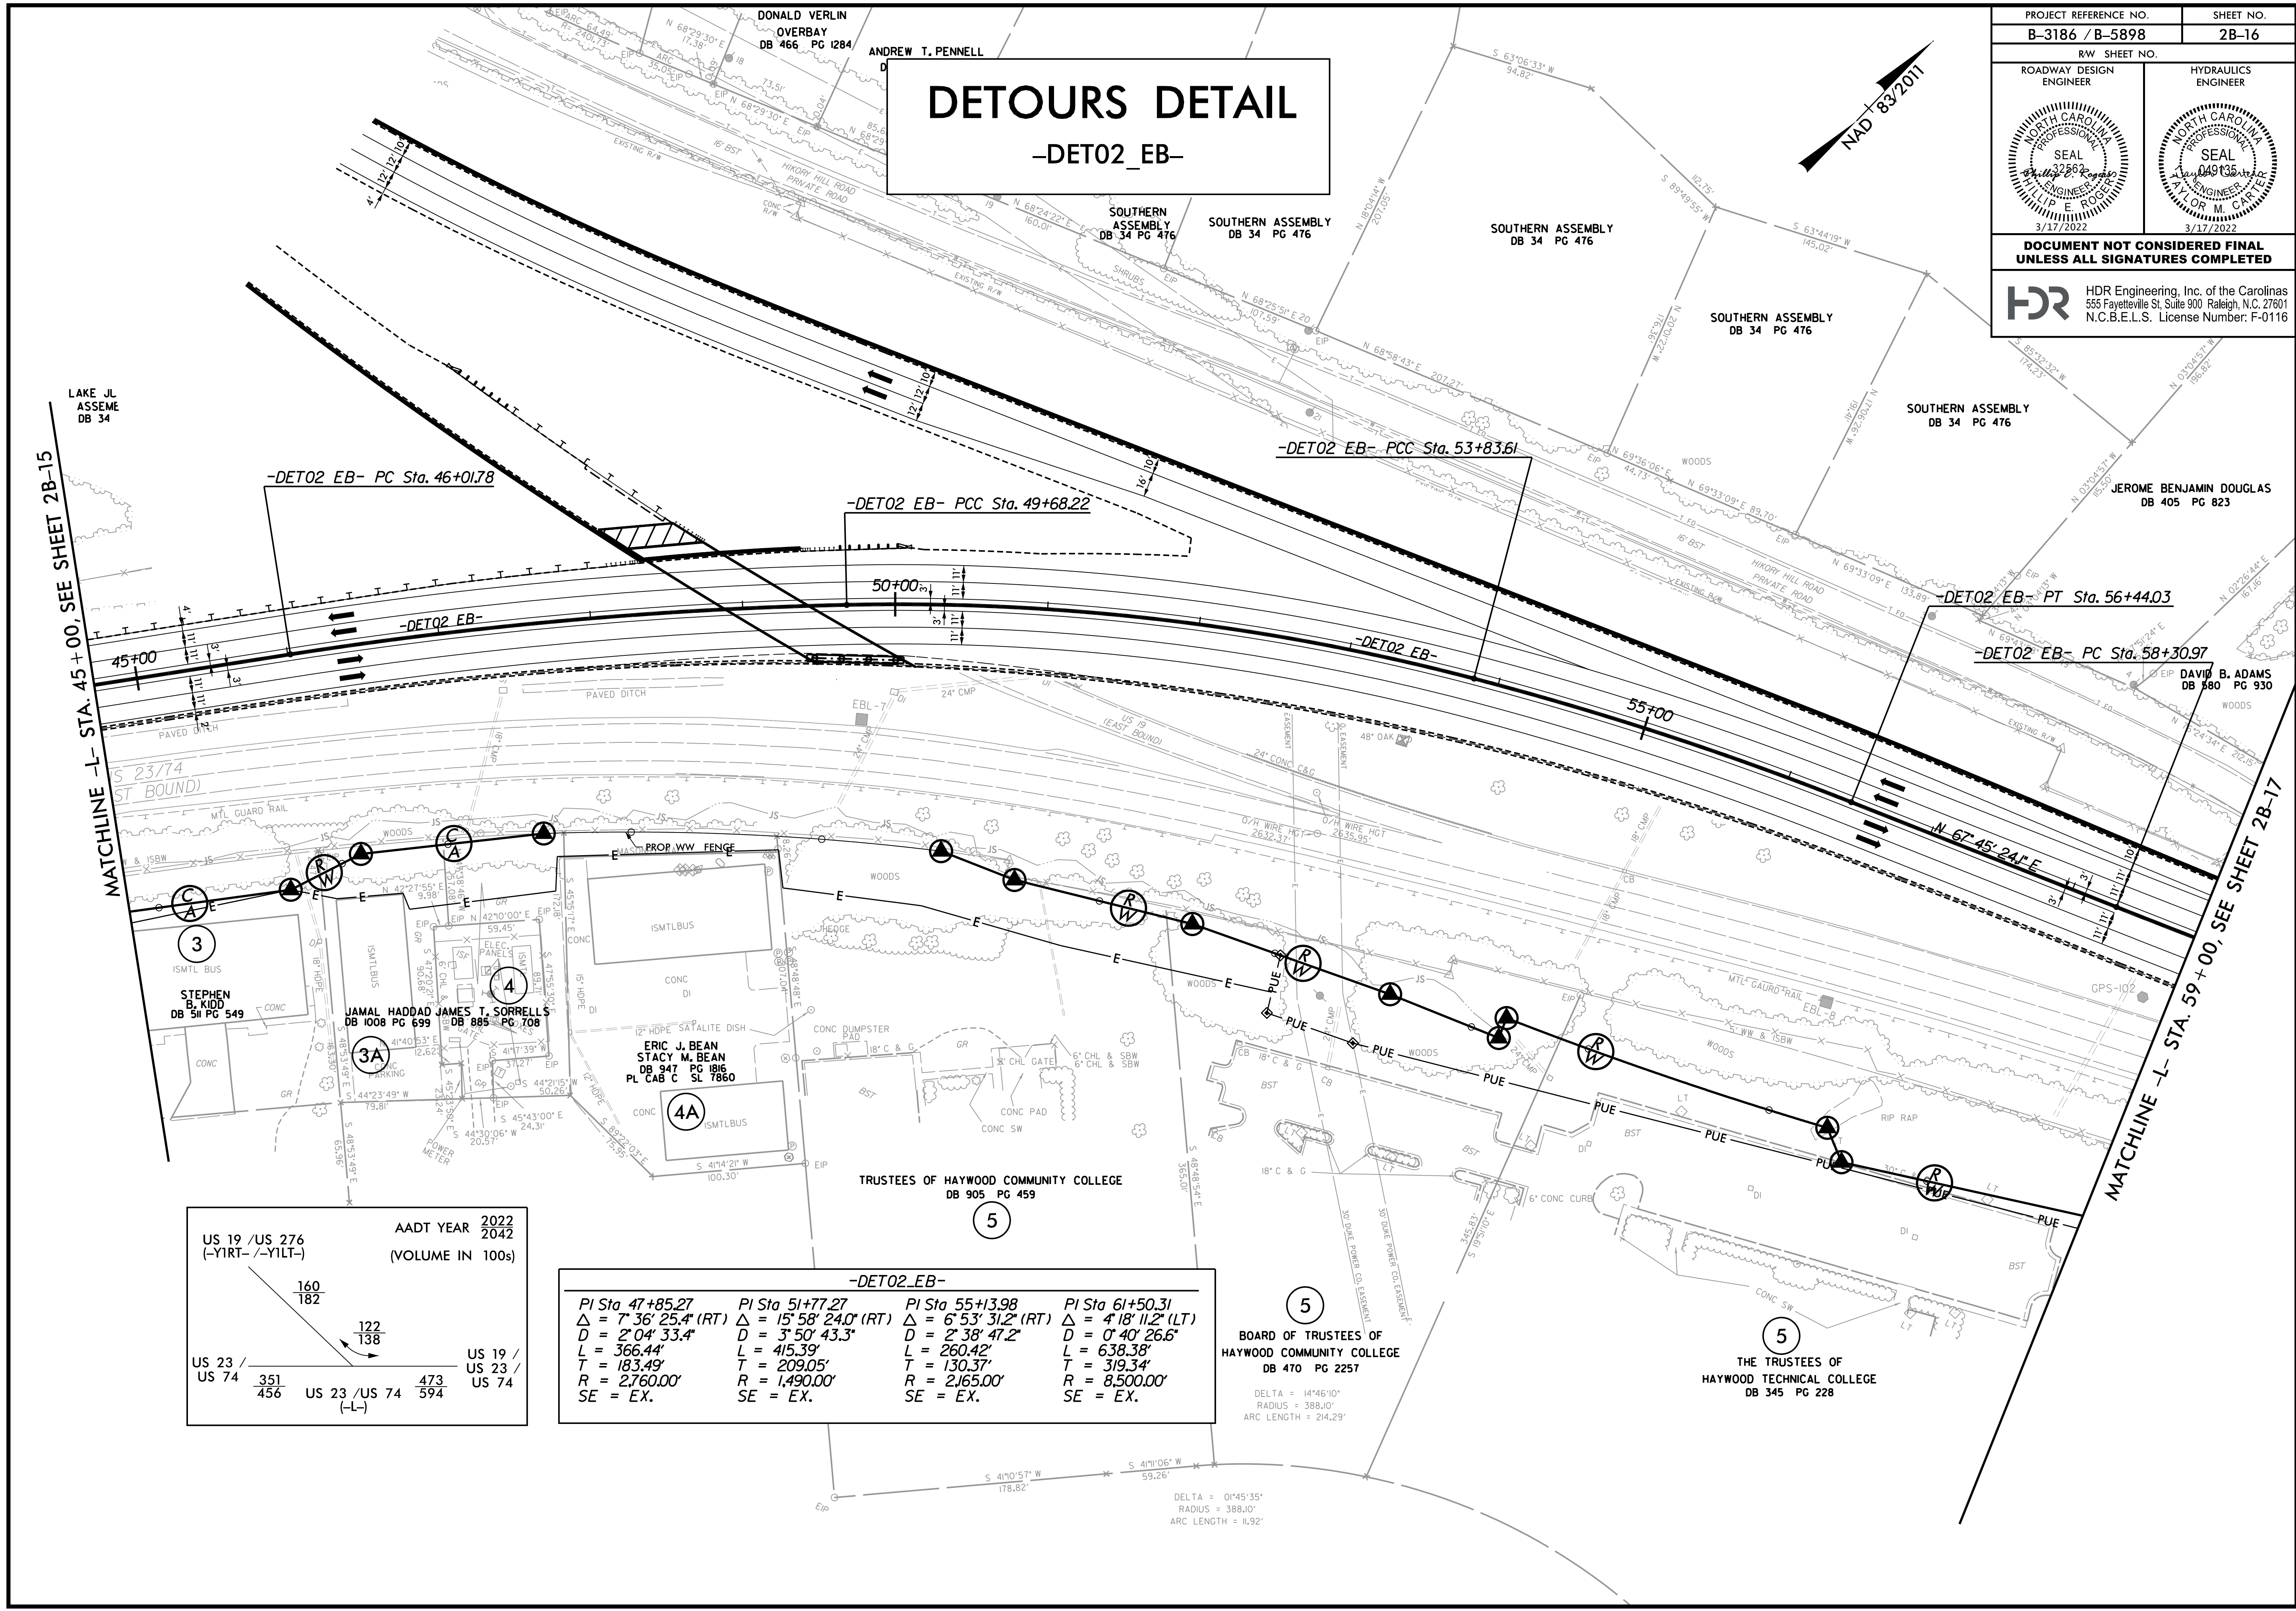

MATCHLINE -L- STA. 45+00, SEE SHEET 2B-15

MATCHLINE -L- STA. 59+00, SEE SHEET 2B-17

US 19 / US 276 (-Y1RT- / -Y1LT-)	AADT YEAR 2022 2042 (VOLUME IN 100s)
US 23 / US 74 351 / 456	US 23 / US 74 473 / 594
US 23 / US 74 (-L-)	

-DET02_EB-			
PI Sta 47+85.27 Δ = 7° 36' 25.4" (RT) D = 2° 04' 33.4" L = 366.44' T = 183.49' R = 2,760.00' SE = EX.	PI Sta 51+77.27 Δ = 15° 58' 24.0" (RT) D = 3° 50' 43.3" L = 415.39' T = 209.05' R = 1,490.00' SE = EX.	PI Sta 55+13.98 Δ = 6° 53' 31.2" (RT) D = 2° 38' 47.2" L = 260.42' T = 130.37' R = 2,165.00' SE = EX.	PI Sta 61+50.31 Δ = 4° 18' 11.2" (LT) D = 0° 40' 26.6" L = 638.38' T = 319.34' R = 8,500.00' SE = EX.

PLOT DRIVER: NCDOT_color_eng_50.plt
USER: HBARE
FILE: \

PENTABLE: B-3186 B-5898 NCDOT_pshp.plt
DATE: 1/13/2022
TIME: 6:56:23 AM