


# DETOURS DETAIL

-DETO2\_EB-, -DETO2\_WB\_X2-  
& -DETO2\_EB\_X2-

PROJECT REFERENCE NO. <b>B-3186 / B-5898</b>	SHEET NO. <b>2B-17</b>
RW SHEET NO.	
ROADWAY DESIGN ENGINEER	HYDRAULICS ENGINEER
<b>DOCUMENT NOT CONSIDERED FINAL UNLESS ALL SIGNATURES COMPLETED</b>	
HDR Engineering, Inc. of the Carolinas 555 Fayetteville St. Suite 900 Raleigh, N.C. 27601 N.C.B.E.L.S. License Number: F-0116	

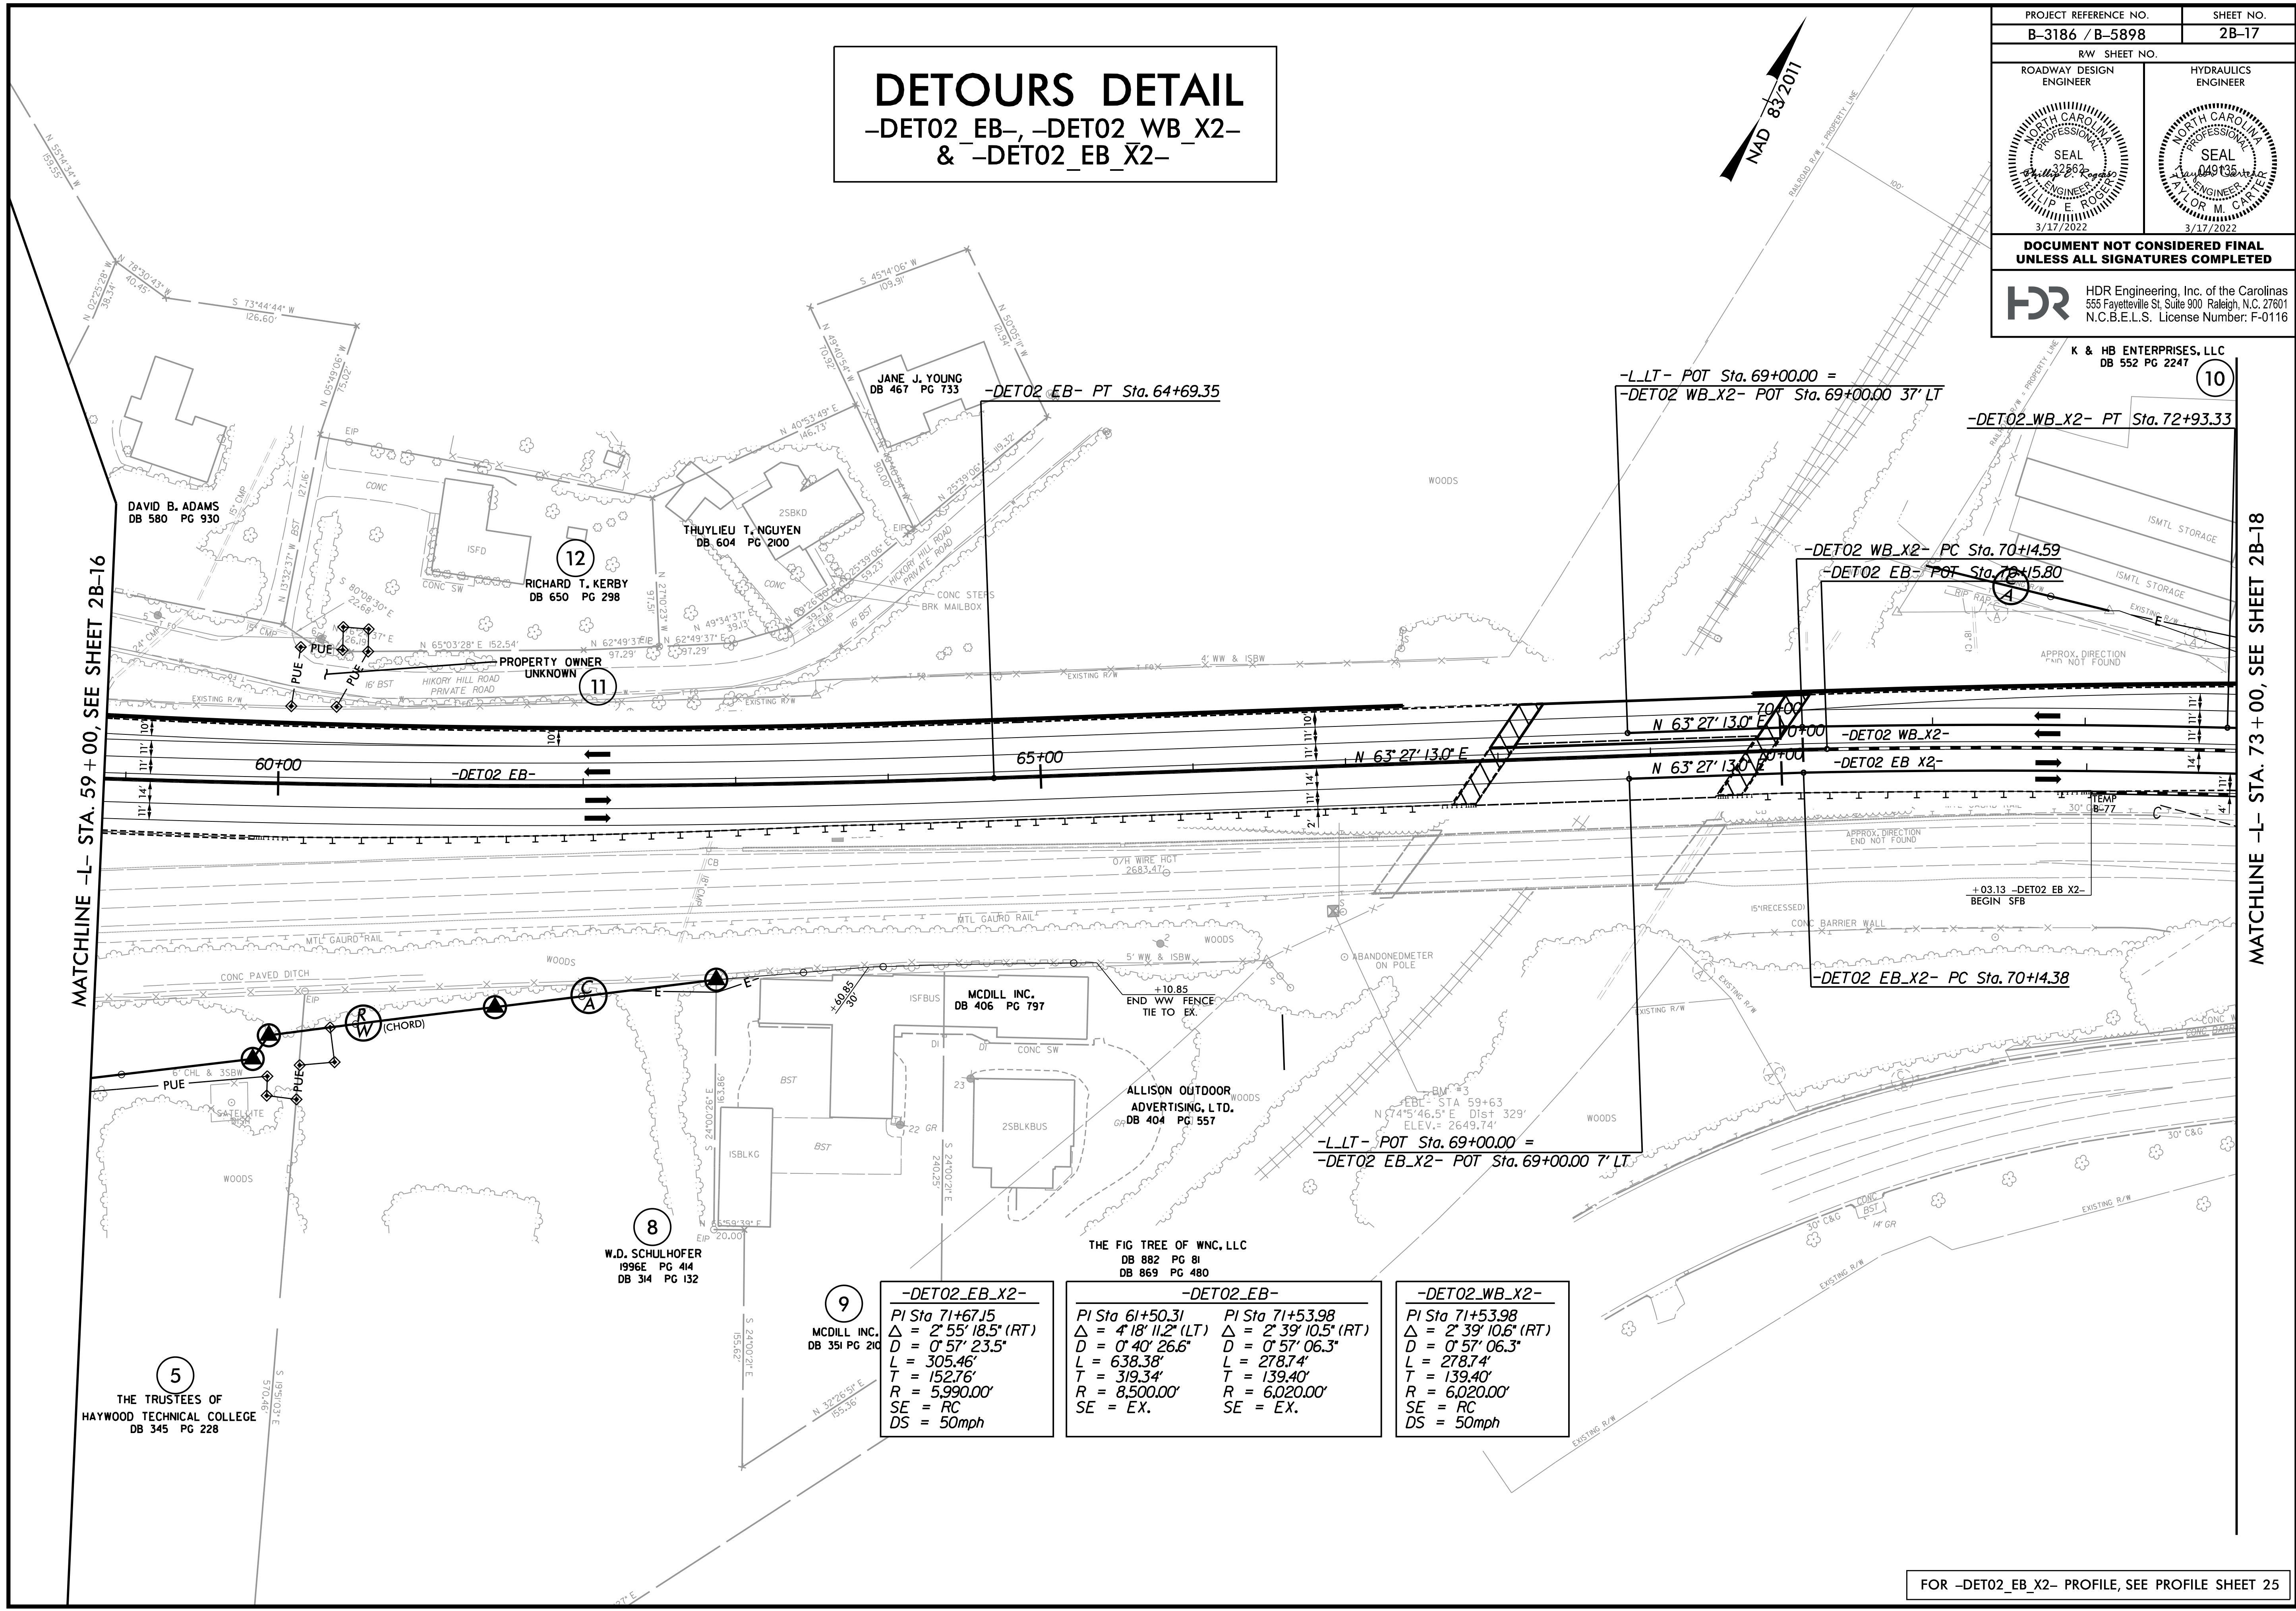

MATCHLINE -L- STA. 59+00, SEE SHEET 2B-16

MATCHLINE -L- STA. 73+00, SEE SHEET 2B-18

**-DETO2\_EB\_X2-**

PI Sta 71+67.15
$\Delta = 2' 55' 18.5" (RT)$
$D = 0' 57' 23.5"$
$L = 305.46'$
$T = 152.76'$
$R = 5,990.00'$
SE = RC
DS = 50mph

**-DETO2\_EB-**

PI Sta 61+50.31
$\Delta = 4' 18' 11.2" (LT)$
$D = 0' 40' 26.6"$
$L = 638.38'$
$T = 319.34'$
$R = 8,500.00'$
SE = EX.

PI Sta 71+53.98
$\Delta = 2' 39' 10.5" (RT)$
$D = 0' 57' 06.3"$
$L = 278.74'$
$T = 139.40'$
$R = 6,020.00'$
SE = EX.

**-DETO2\_WB\_X2-**

PI Sta 71+53.98
$\Delta = 2' 39' 10.6" (RT)$
$D = 0' 57' 06.3"$
$L = 278.74'$
$T = 139.40'$
$R = 6,020.00'$
SE = RC
DS = 50mph

PLOT DRIVER: NCDOT\_color\_eng\_50.plt  
USER: HBARE  
DATE: 1/13/2022  
TIME: 6:56:42 AM

FOR -DETO2\_EB\_X2- PROFILE, SEE PROFILE SHEET 25