
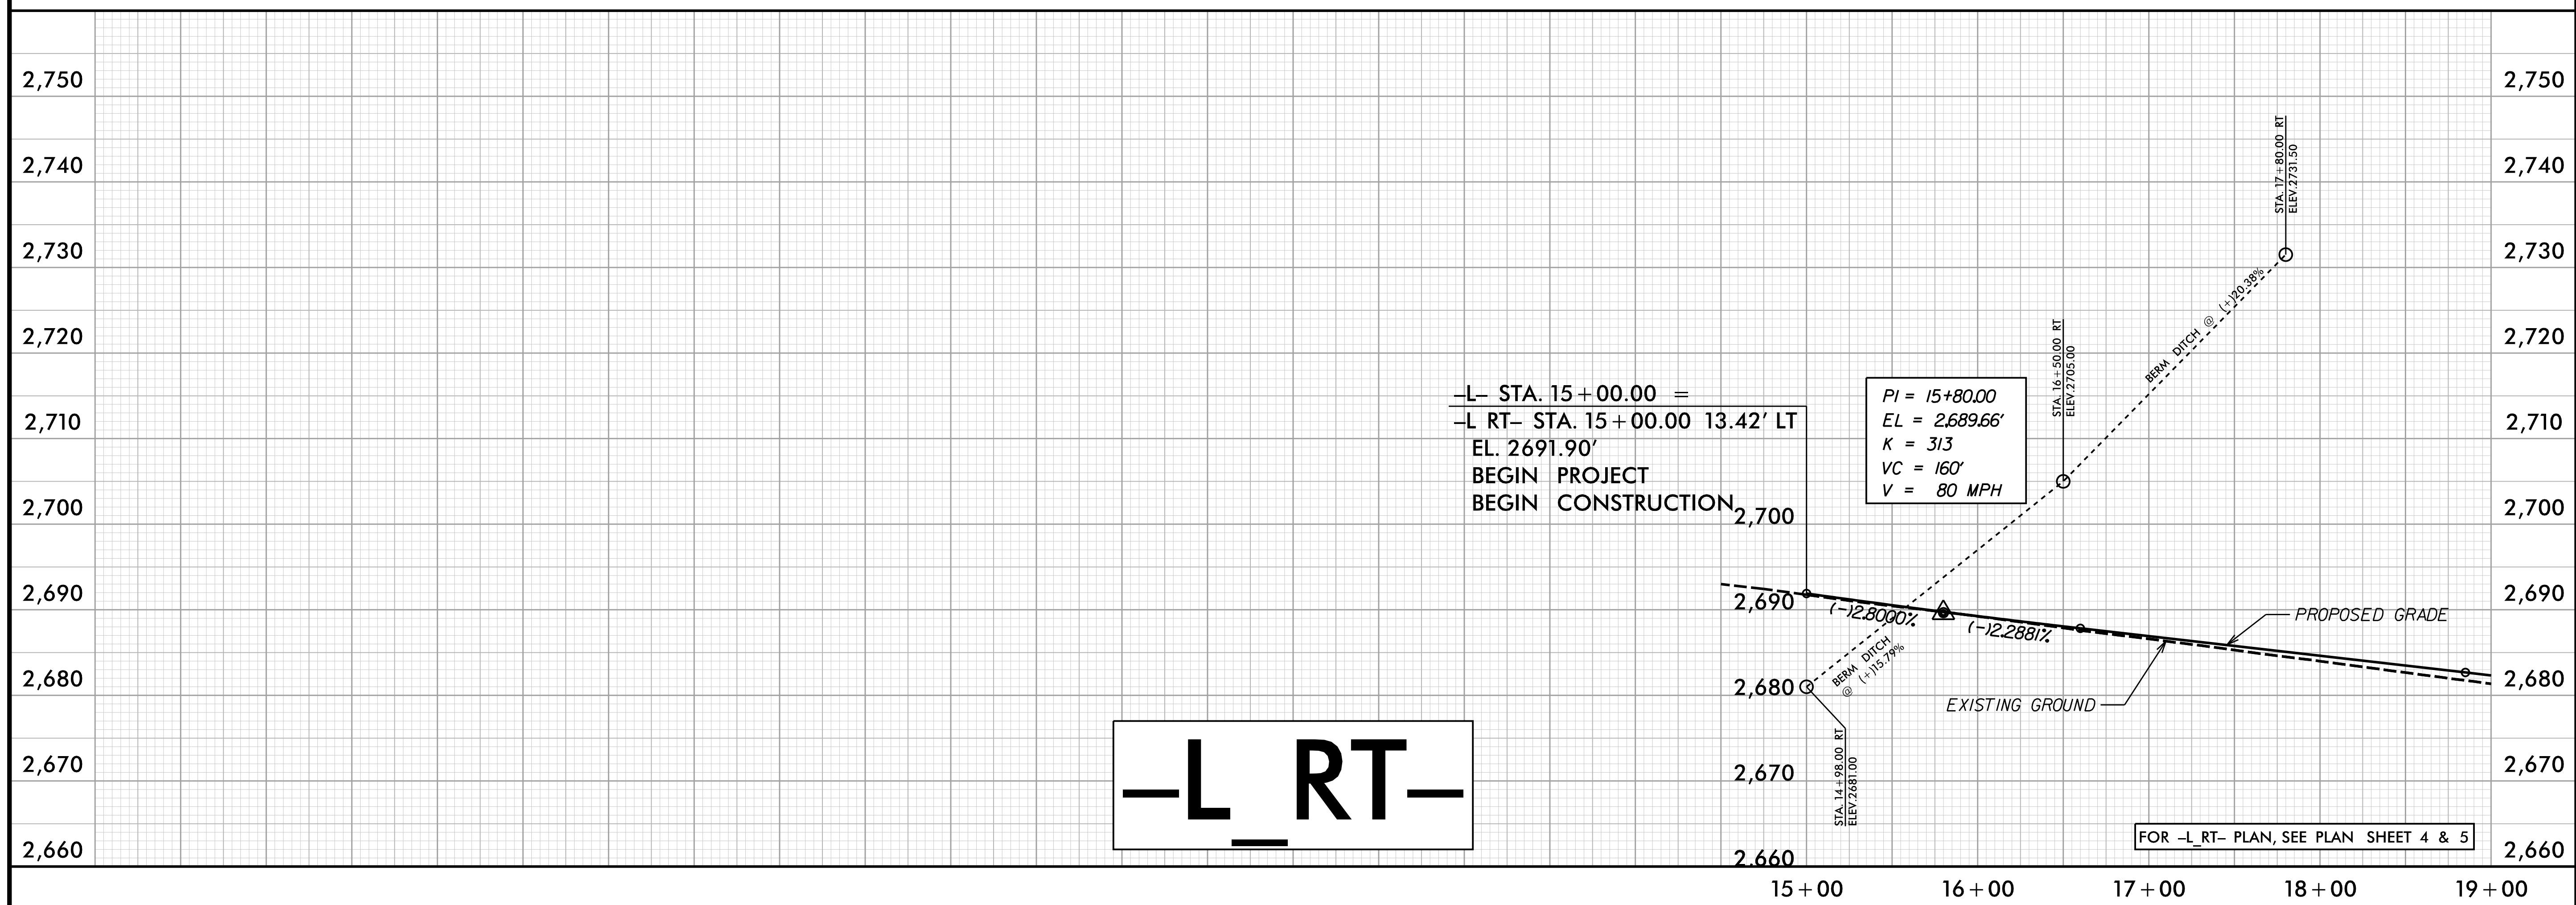


PROJECT REFERENCE NO. B-3186 / B-5898	SHEET NO. 11
ROADWAY DESIGN ENGINEER	HYDRAULICS ENGINEER
DOCUMENT NOT CONSIDERED FINAL UNLESS ALL SIGNATURES COMPLETED	

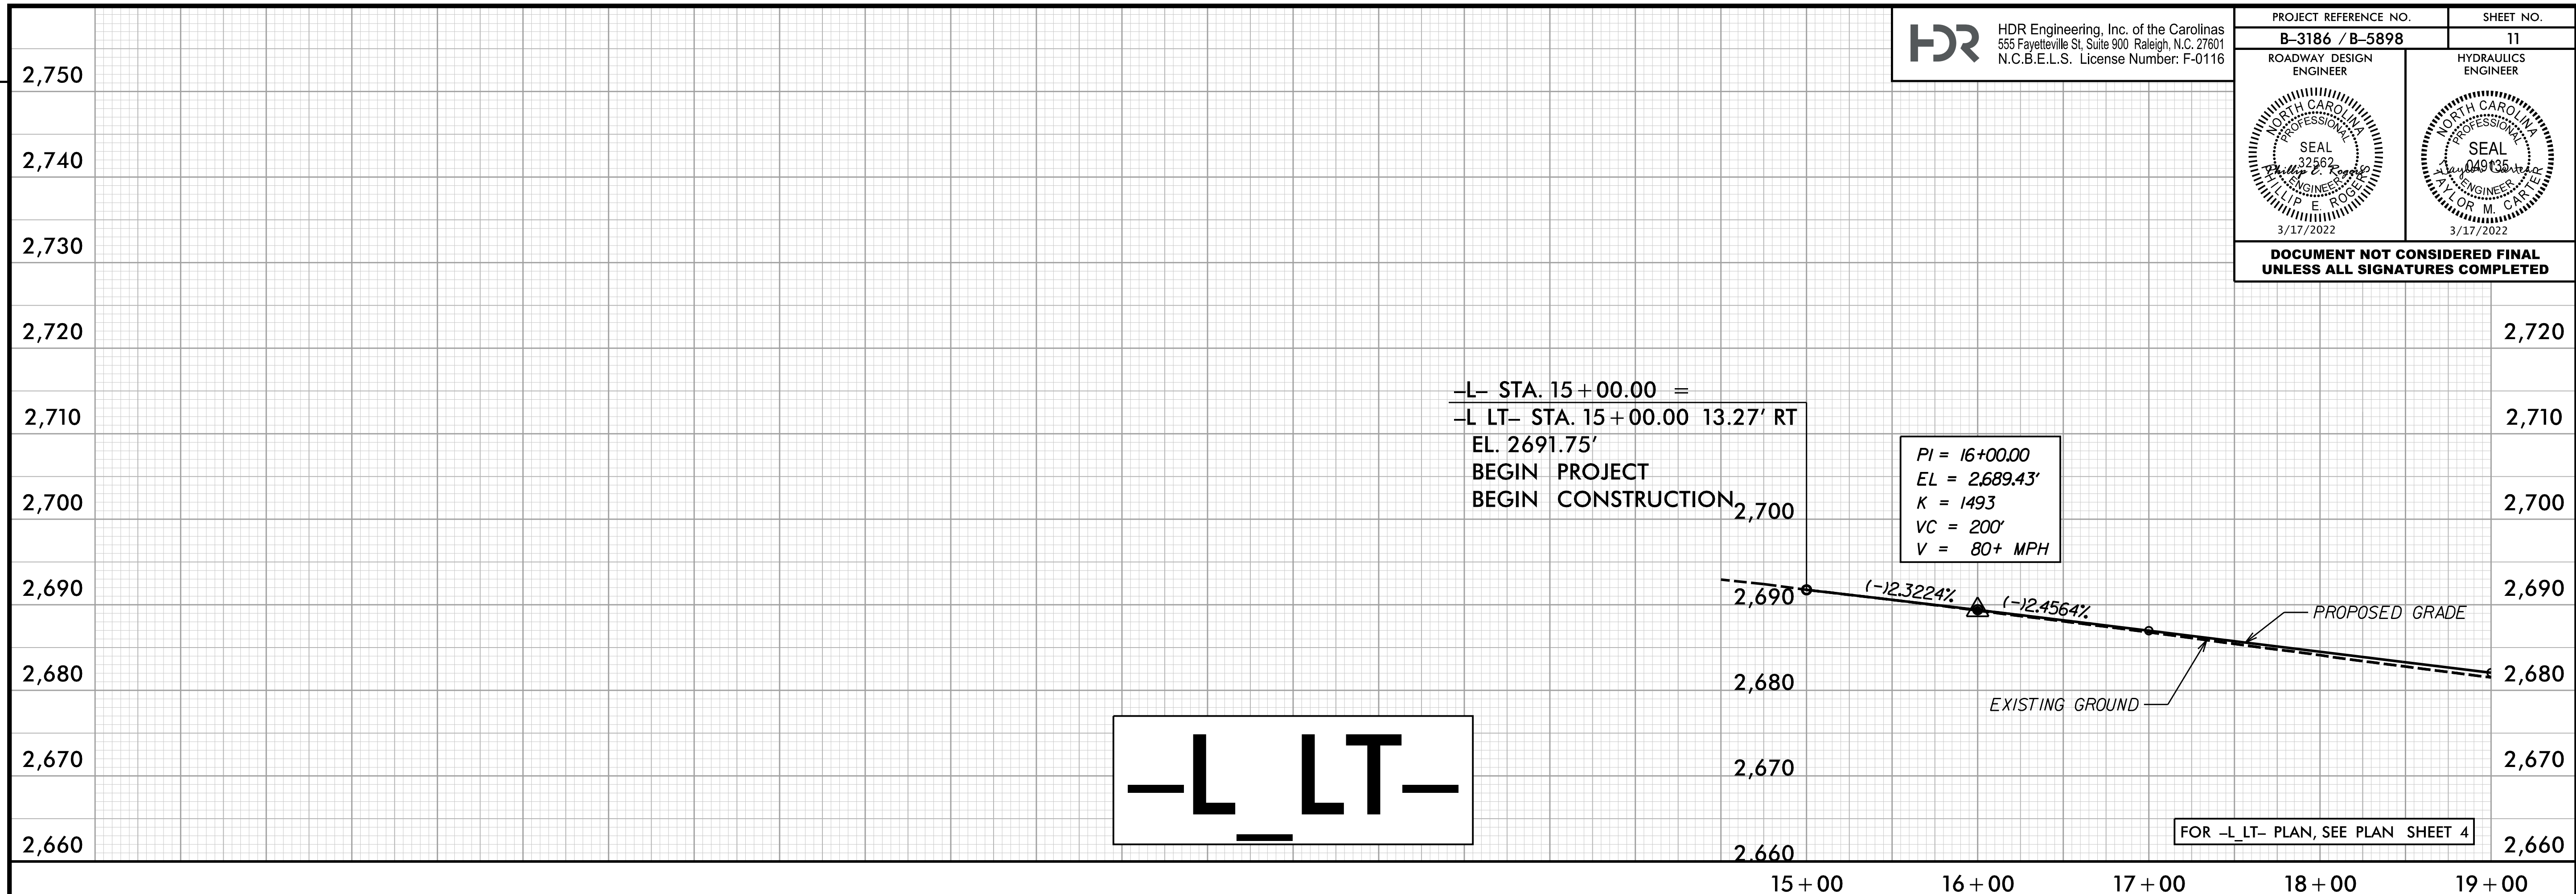

REVISIONS

PLOT DRIVER: NCDOT_color_eng_50.plt
USER: HBARE
FILE: \

PENTABLE: B-3186 B-5898 NCDOT_pshp.plt
DATE: 1/13/2022
TIME: 6:58:48 AM