



PROJECT REFERENCE NO. B-3186 / B-5898		SHEET NO. 14	
ROADWAY DESIGN ENGINEER		HYDRAULICS ENGINEER	
DOCUMENT NOT CONSIDERED FINAL UNLESS ALL SIGNATURES COMPLETED			

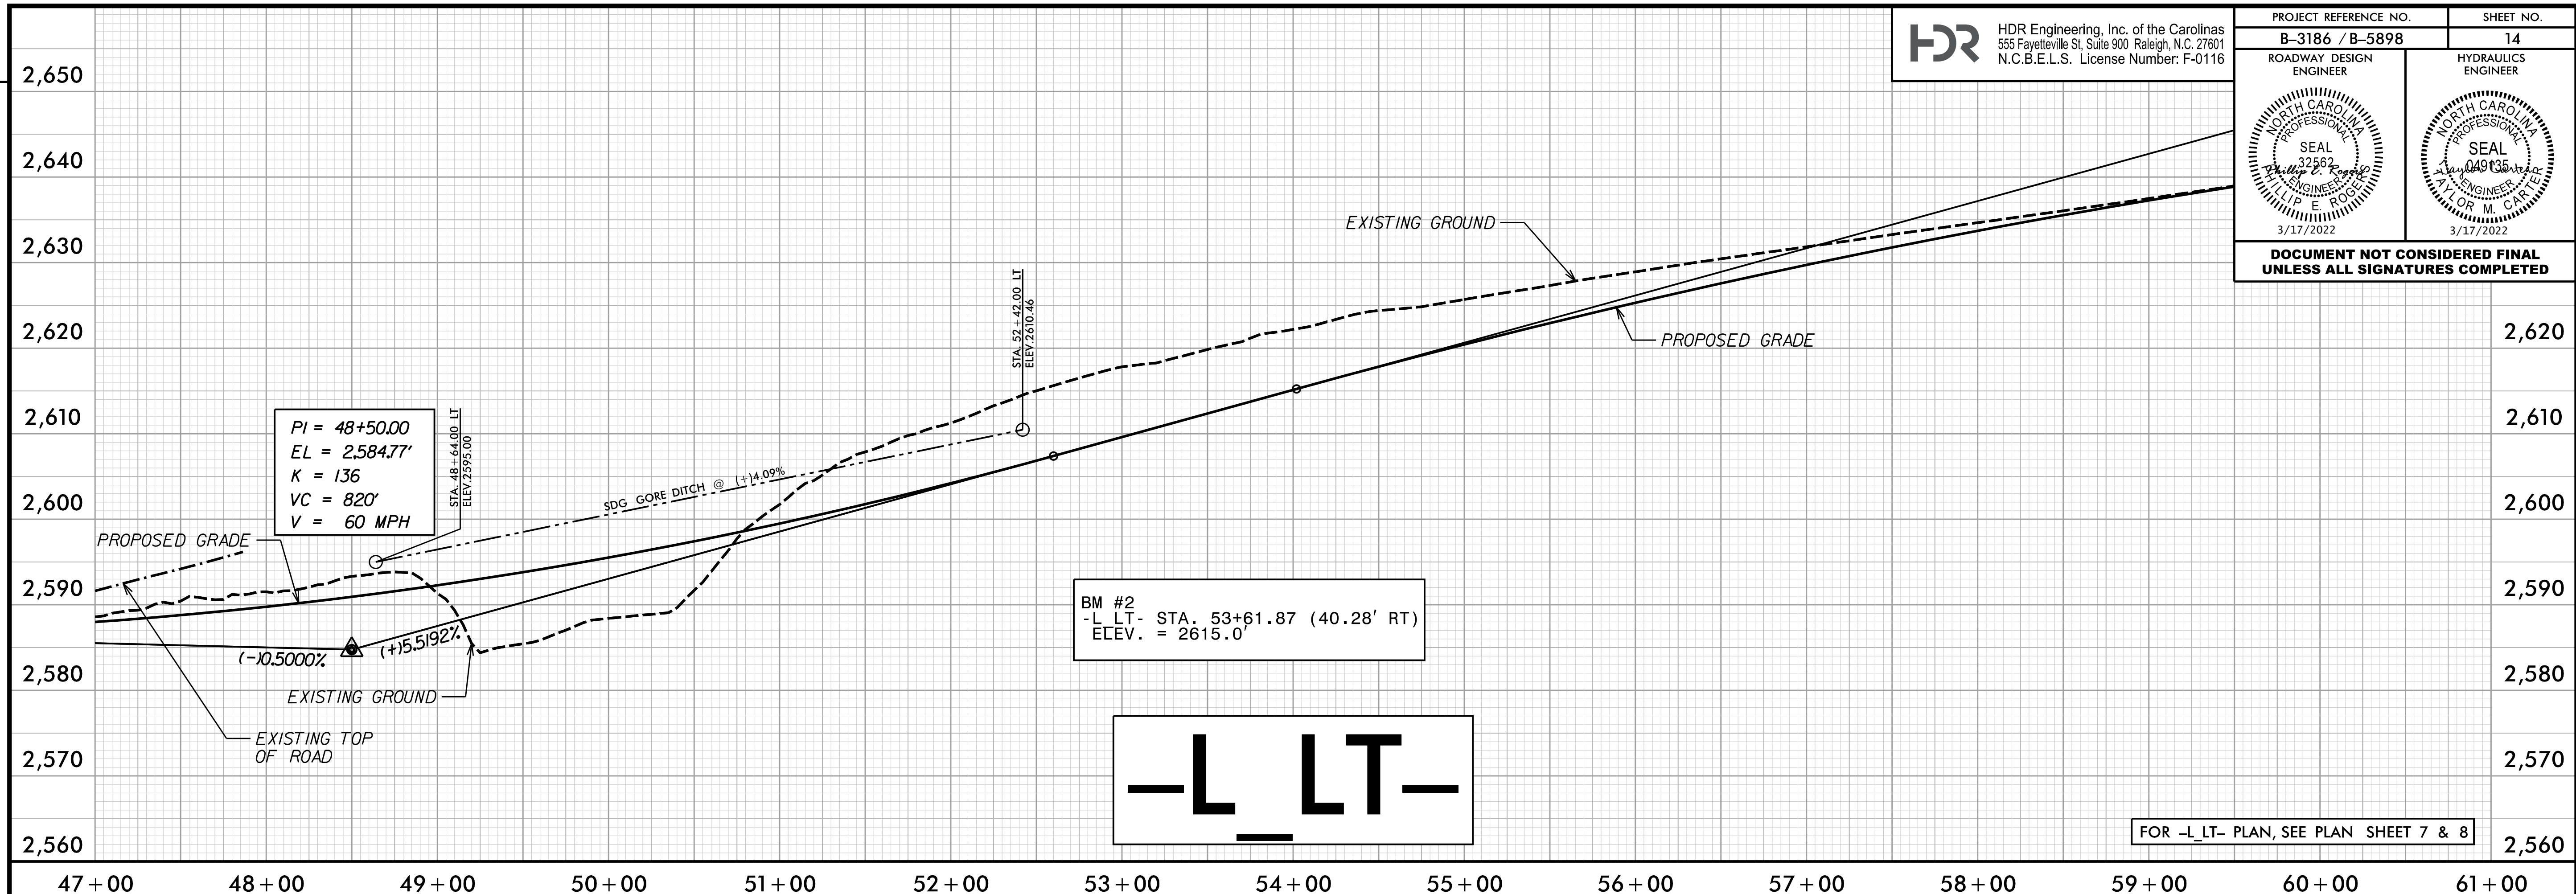

-L LT-

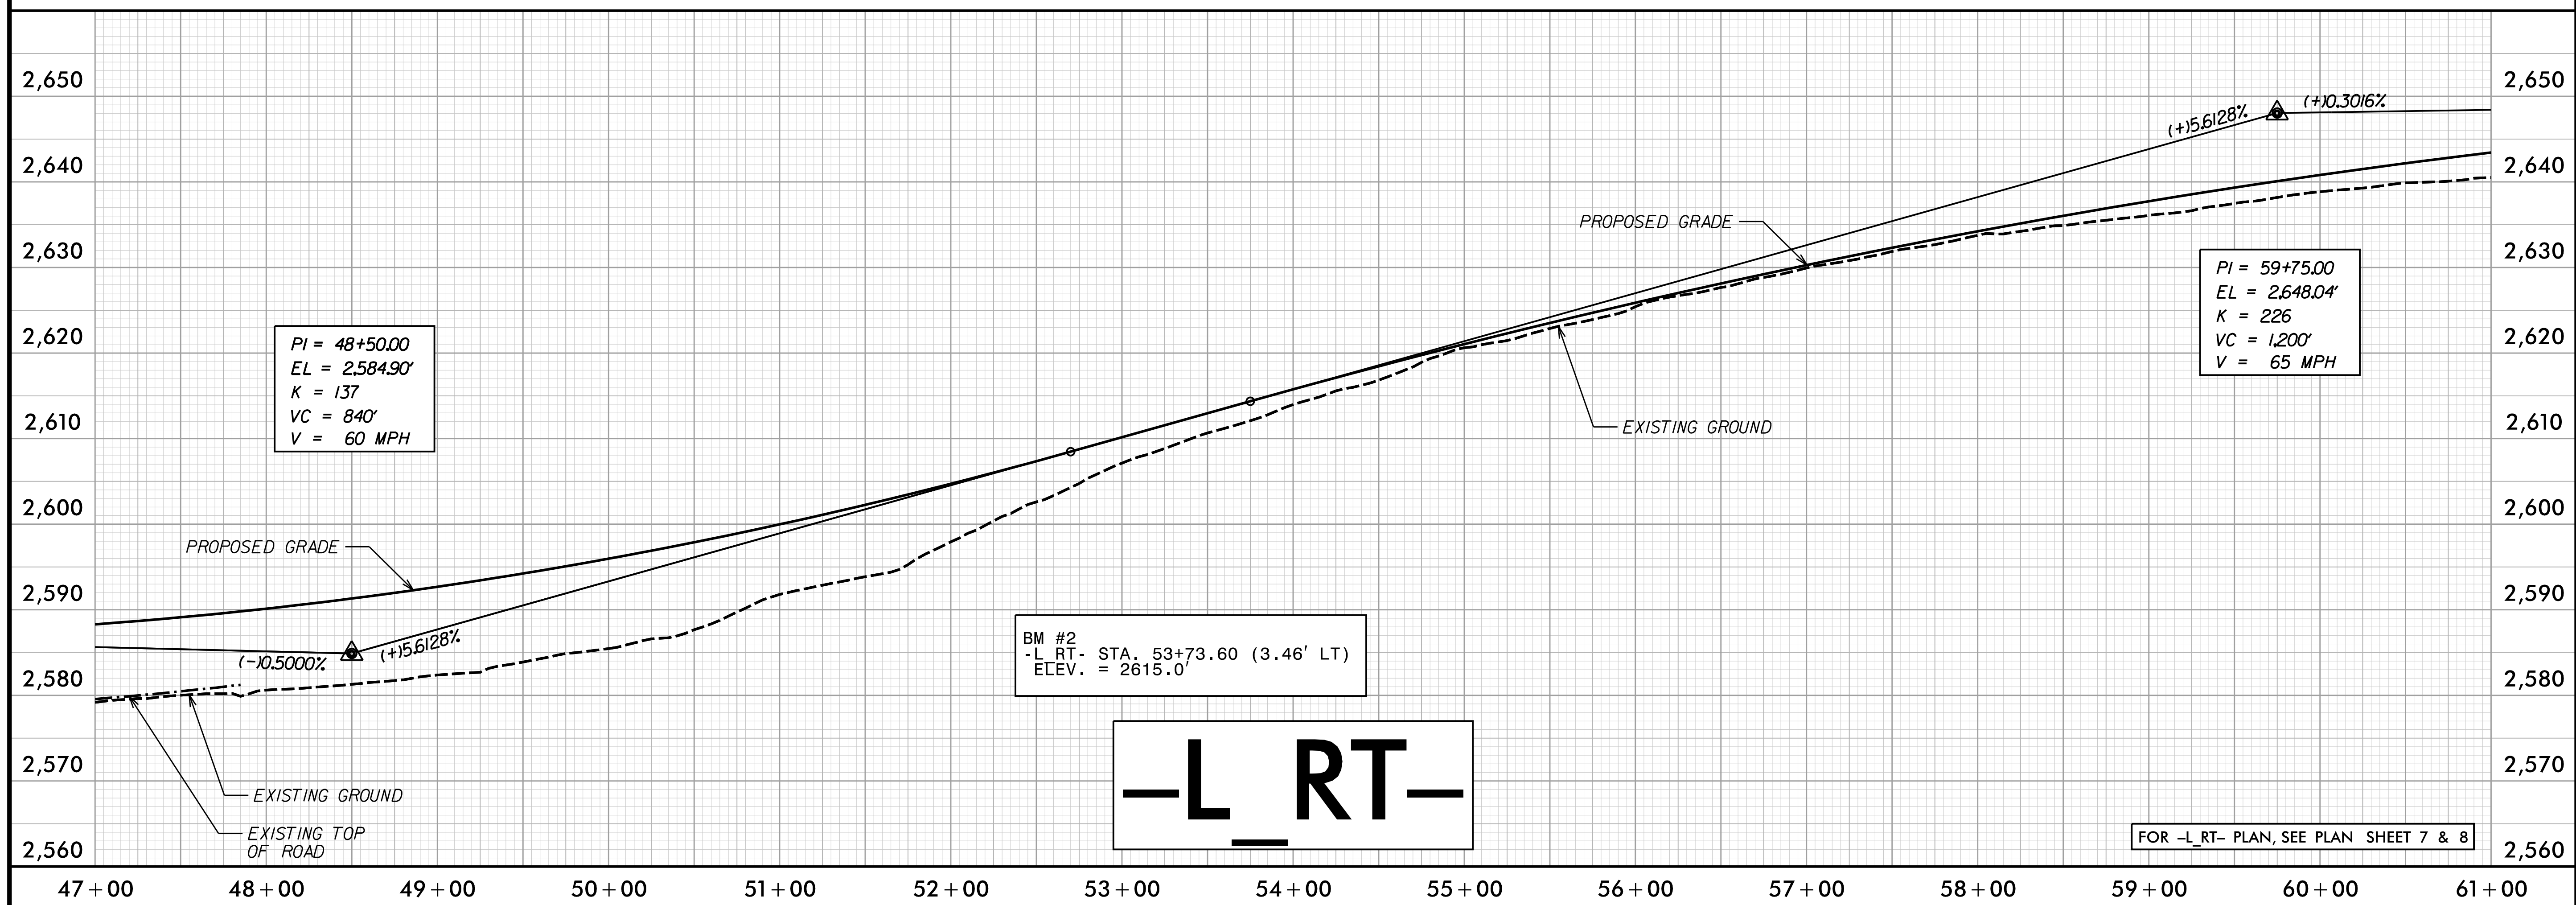

-L RT-

REVISIONS

PLOT DRIVER: NCDOT_pdf_color_eng_50.plt
 USER: HBARE
 FILE: \

PENTABLE: B-3186 B-5898 NCDOT_pshp.plt
 DATE: 1/13/2022
 TIME: 6:58:54 AM