



PROJECT REFERENCE NO. <b>B-3186 / B-5898</b>	SHEET NO. <b>15</b>
ROADWAY DESIGN ENGINEER	HYDRAULICS ENGINEER
<b>DOCUMENT NOT CONSIDERED FINAL UNLESS ALL SIGNATURES COMPLETED</b>	

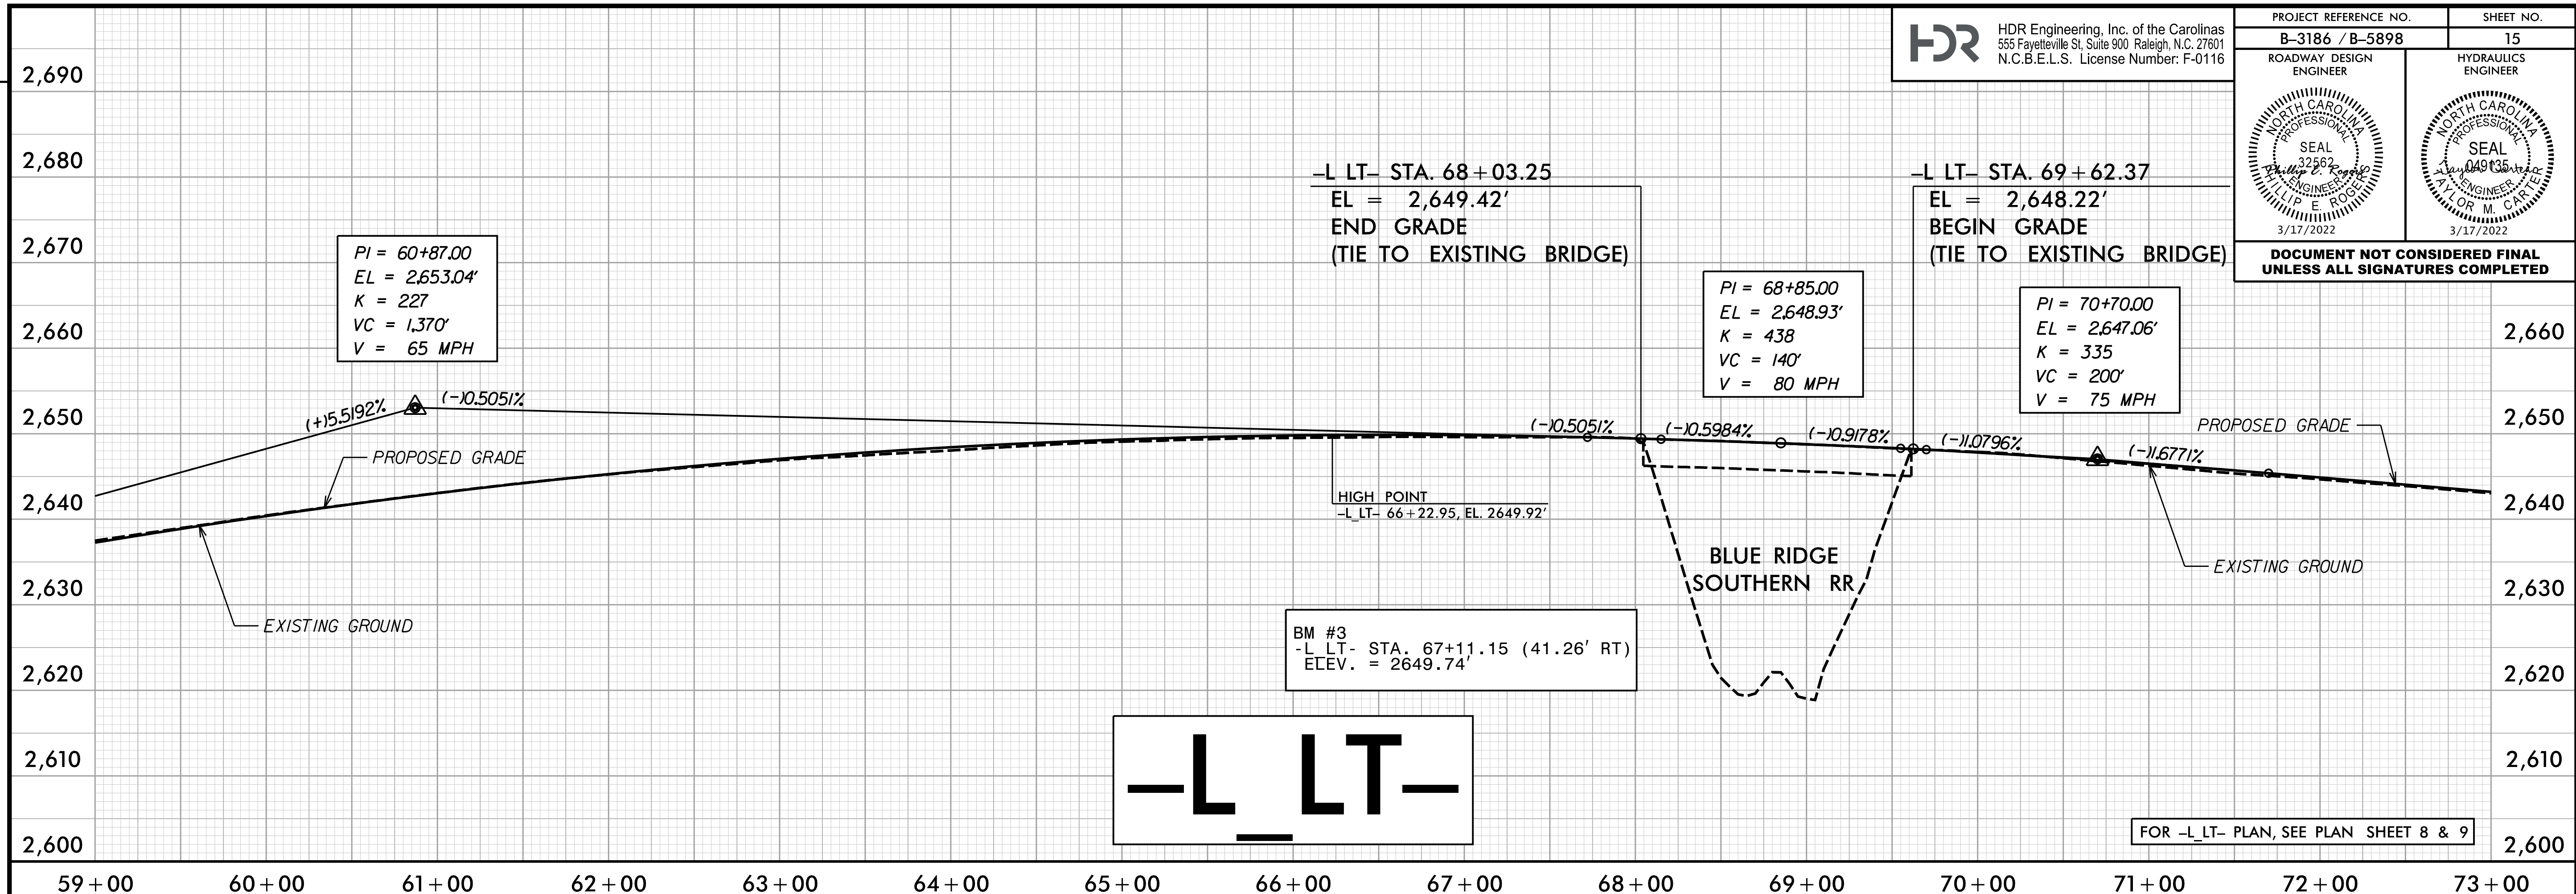

**-L LT-**

FOR -L LT- PLAN, SEE PLAN SHEET 8 & 9

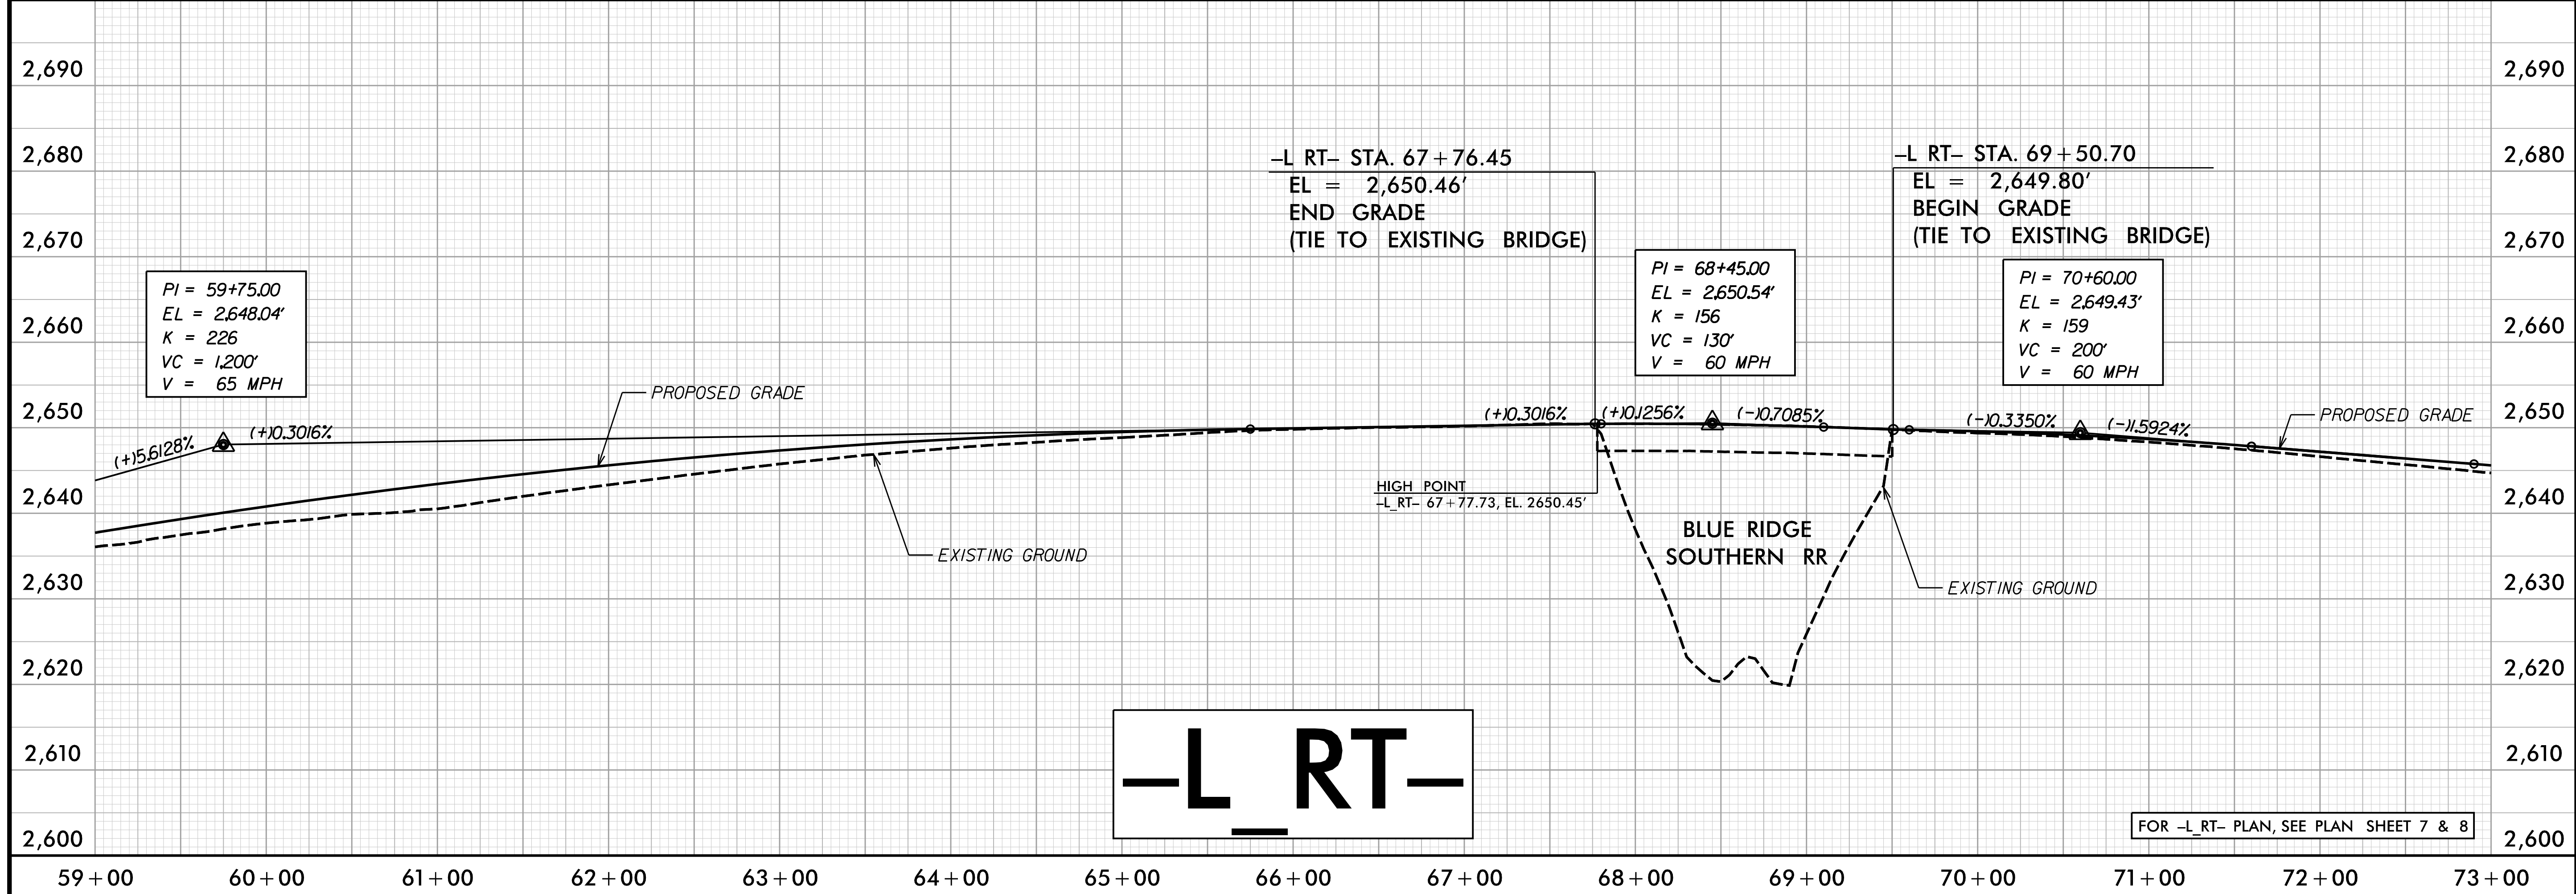

**-L RT-**

FOR -L RT- PLAN, SEE PLAN SHEET 7 & 8

REVISIONS

PLOT DRIVER: NCDOT\_color\_eng\_50.plt  
USER: HBARE  
DATE: 1/13/2022  
TIME: 6:58:56 AM  
PENTABLE: B-3186 B-5898 NCDOT\_pshp.plt