
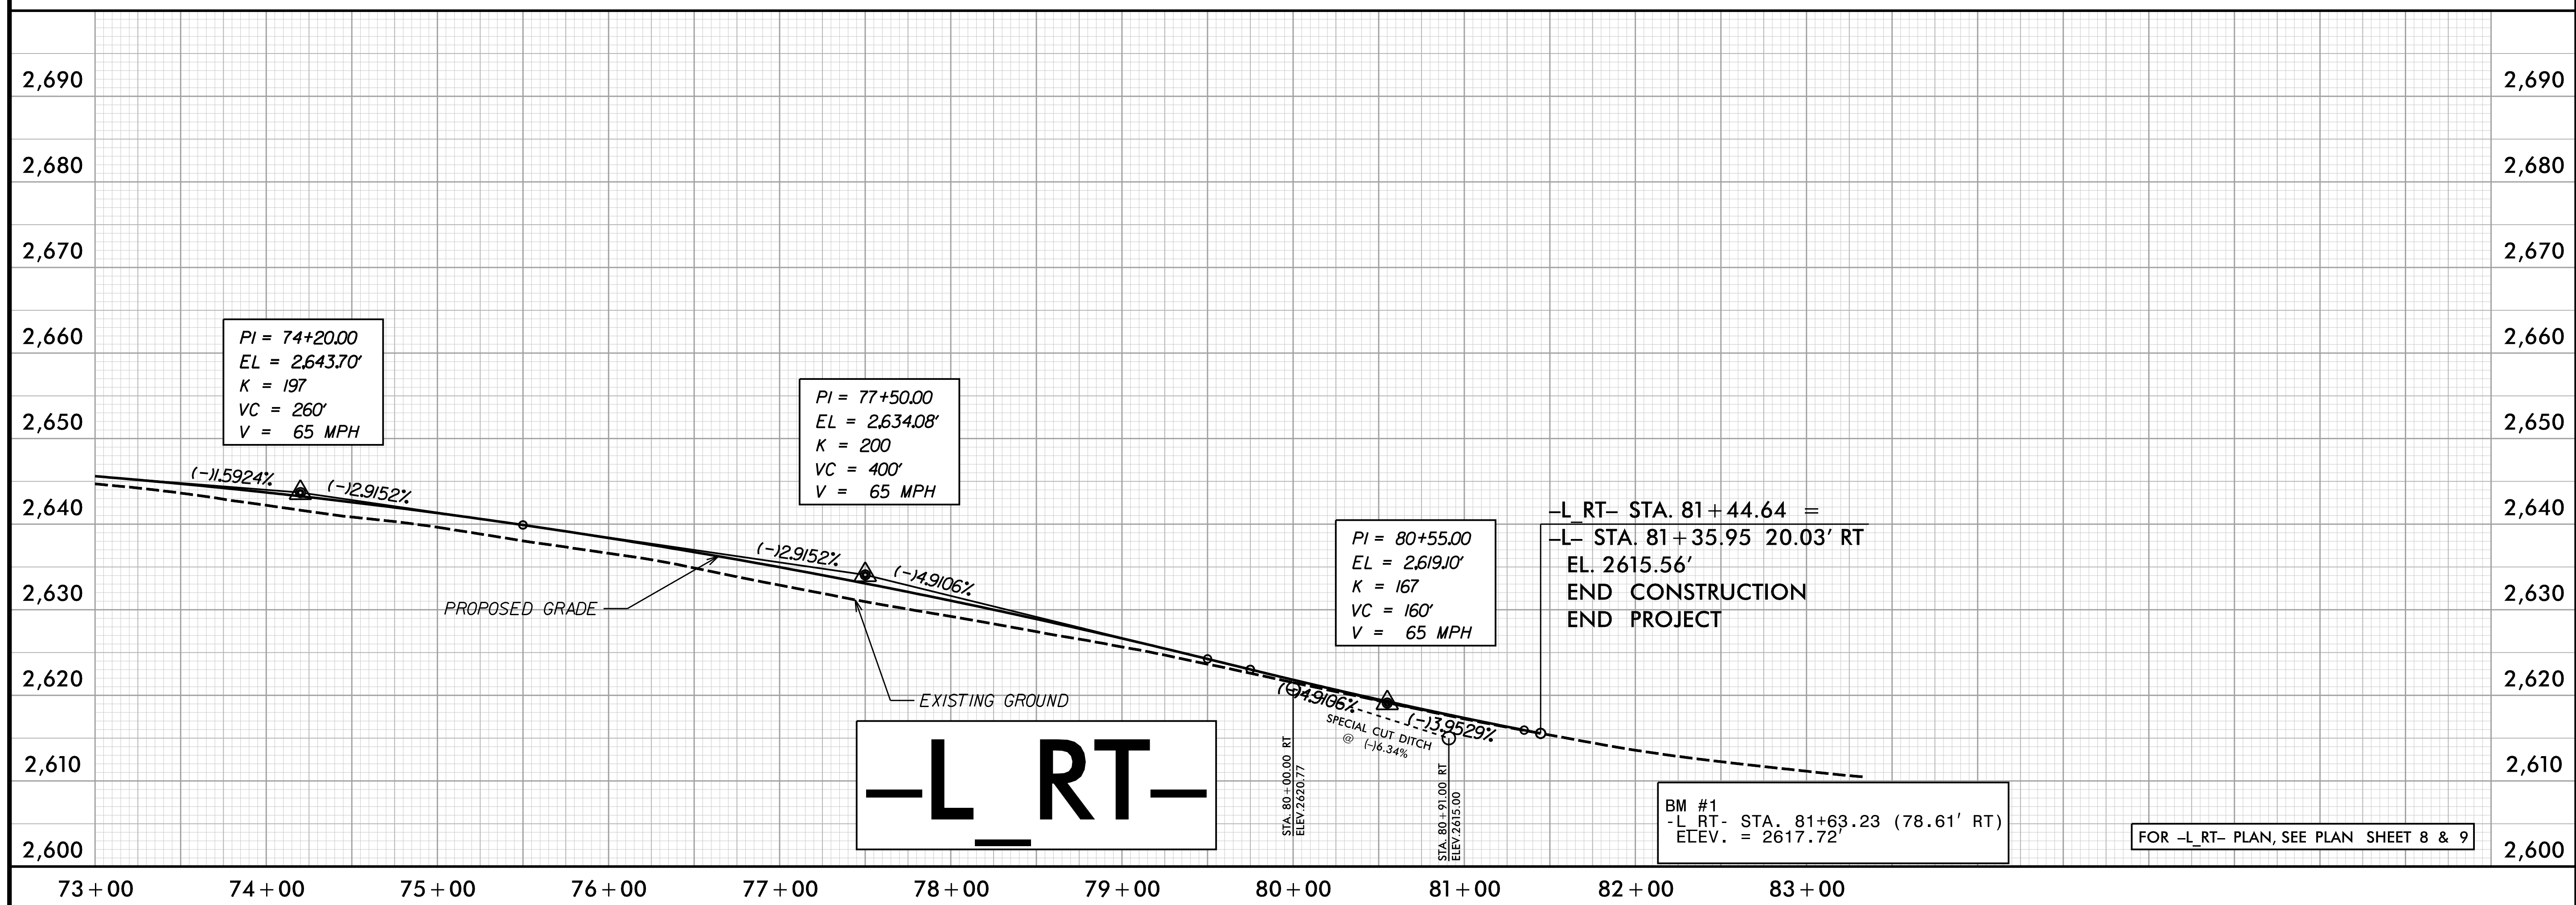


PROJECT REFERENCE NO. <b>B-3186 / B-5898</b>	SHEET NO. <b>16</b>
ROADWAY DESIGN ENGINEER	HYDRAULICS ENGINEER
<b>DOCUMENT NOT CONSIDERED FINAL UNLESS ALL SIGNATURES COMPLETED</b>	

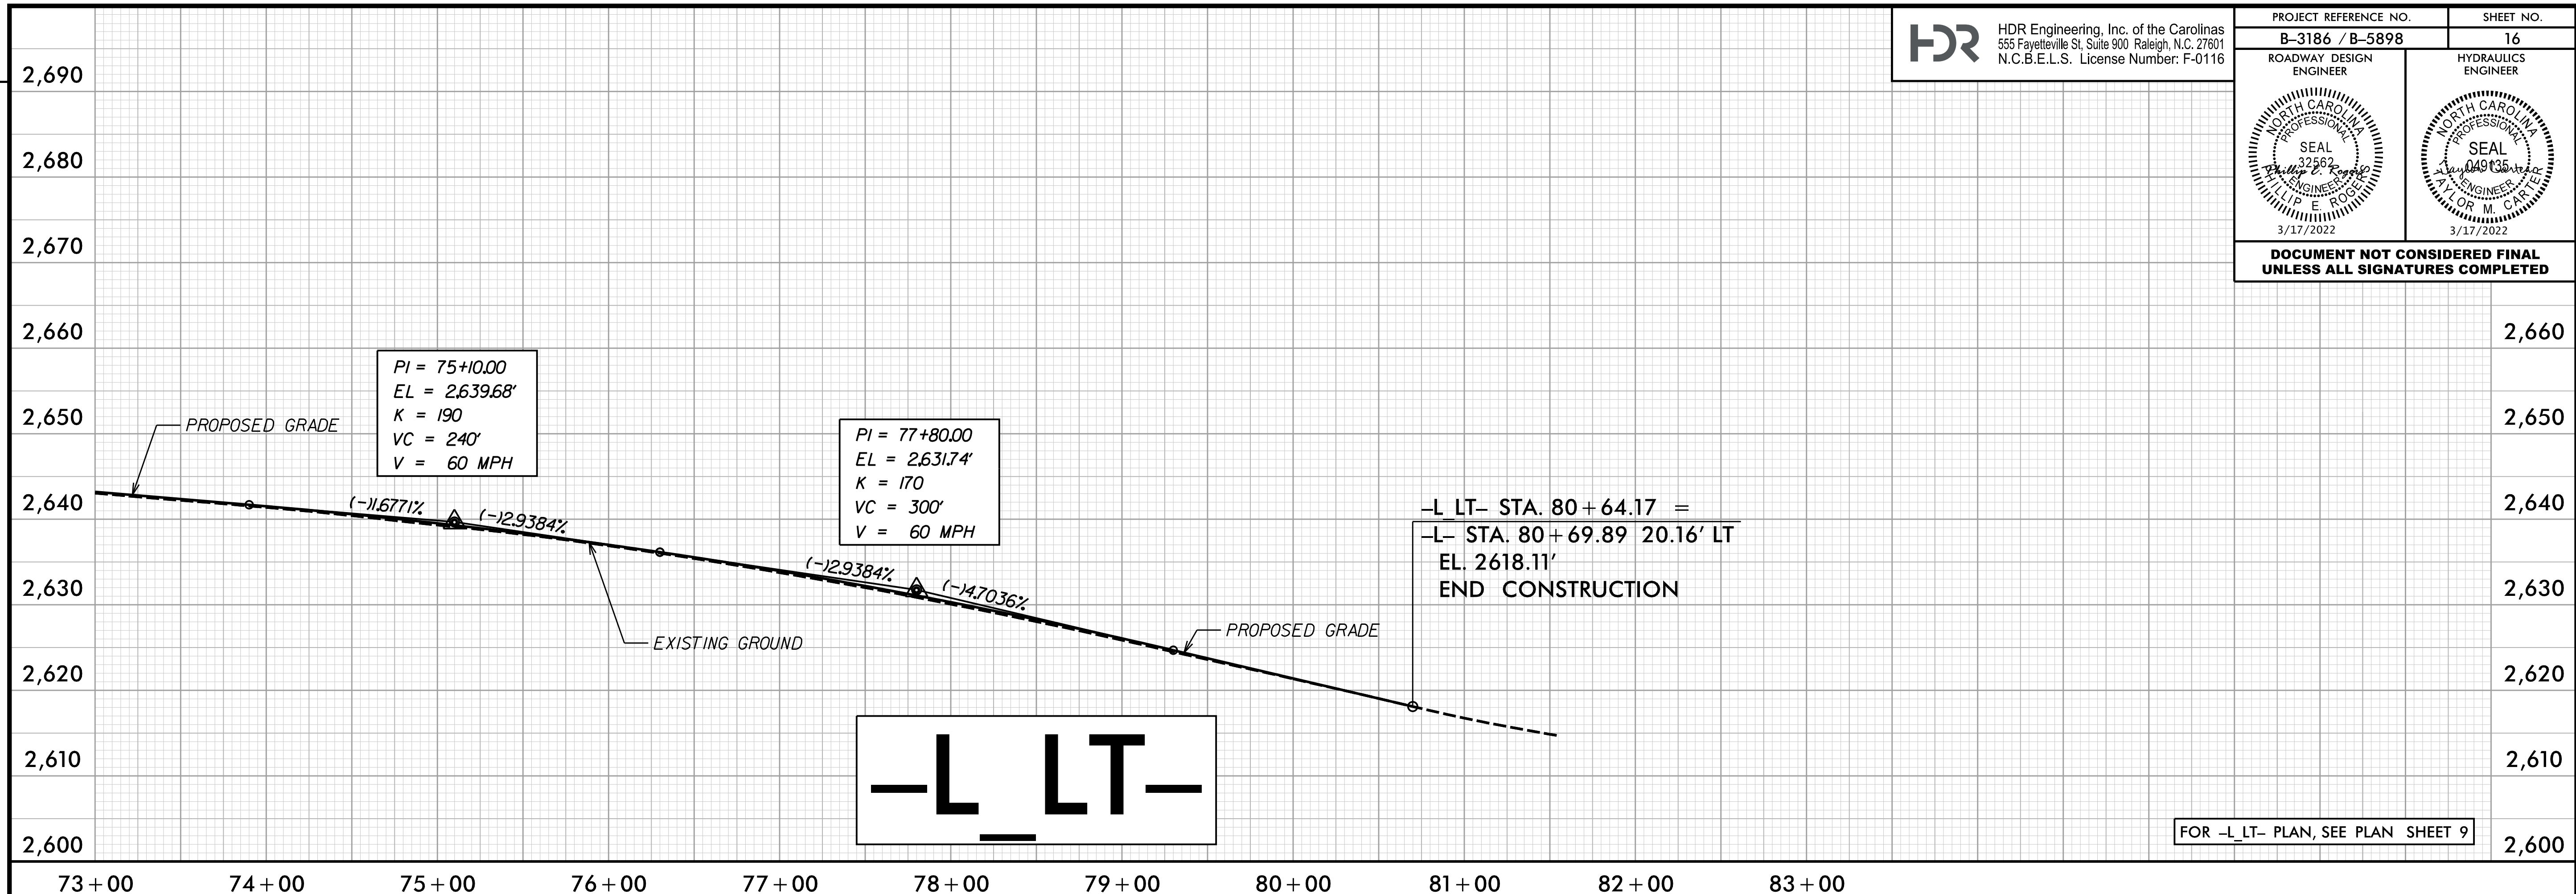

REVISIONS

PLOT DRIVER: NCDOT\_pdf\_color\_eng\_50.plt  
USER: HBARE  
FILE: \

PENTABLE: B-3186 B-5898 NCDOT\_pshp.plt  
DATE: 1/13/2022  
TIME: 6:58:58 AM