



PROJECT REFERENCE NO. B-3186 / B-5898	SHEET NO. 18
ROADWAY DESIGN ENGINEER	HYDRAULICS ENGINEER
DOCUMENT NOT CONSIDERED FINAL UNLESS ALL SIGNATURES COMPLETED	

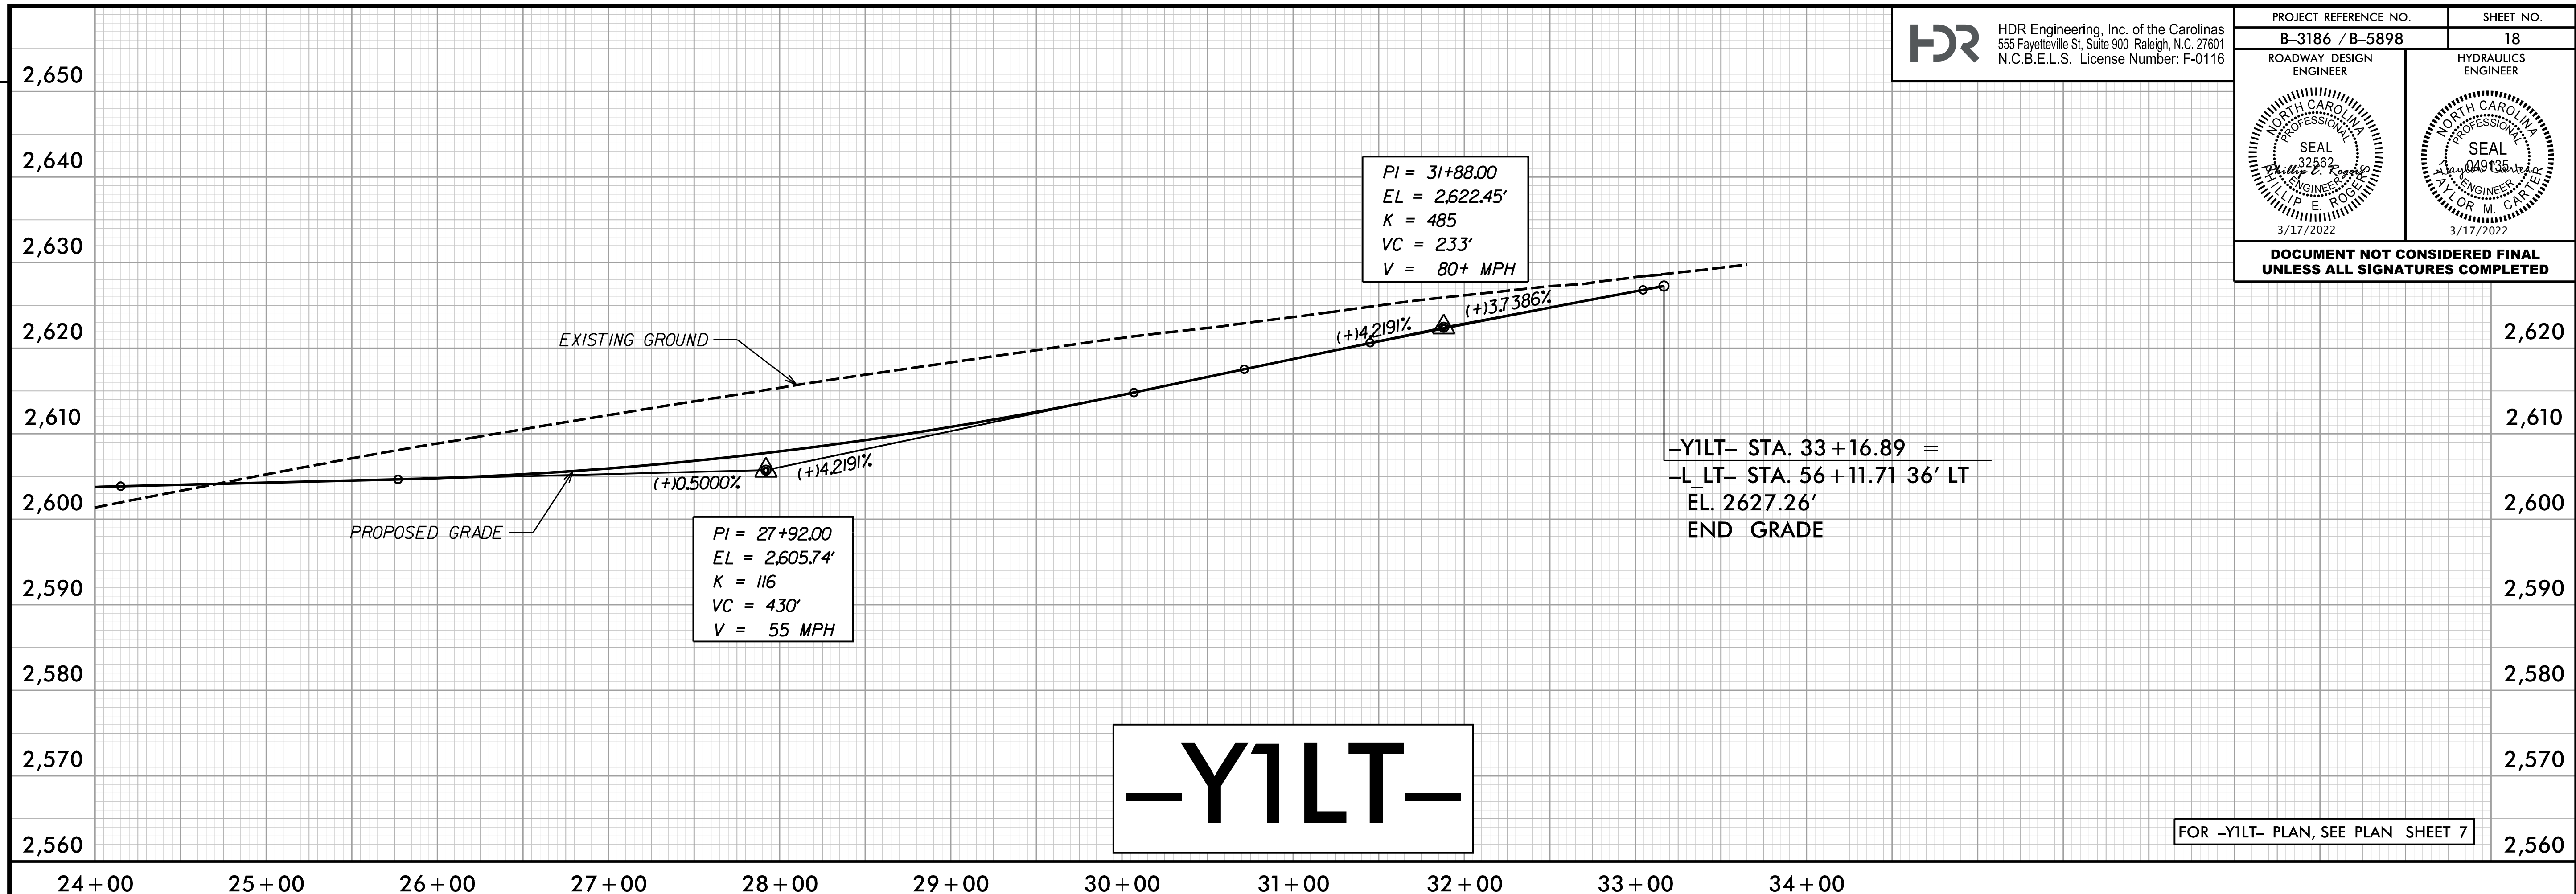

-YILT-

FOR -YILT- PLAN, SEE PLAN SHEET 7

REVISIONS

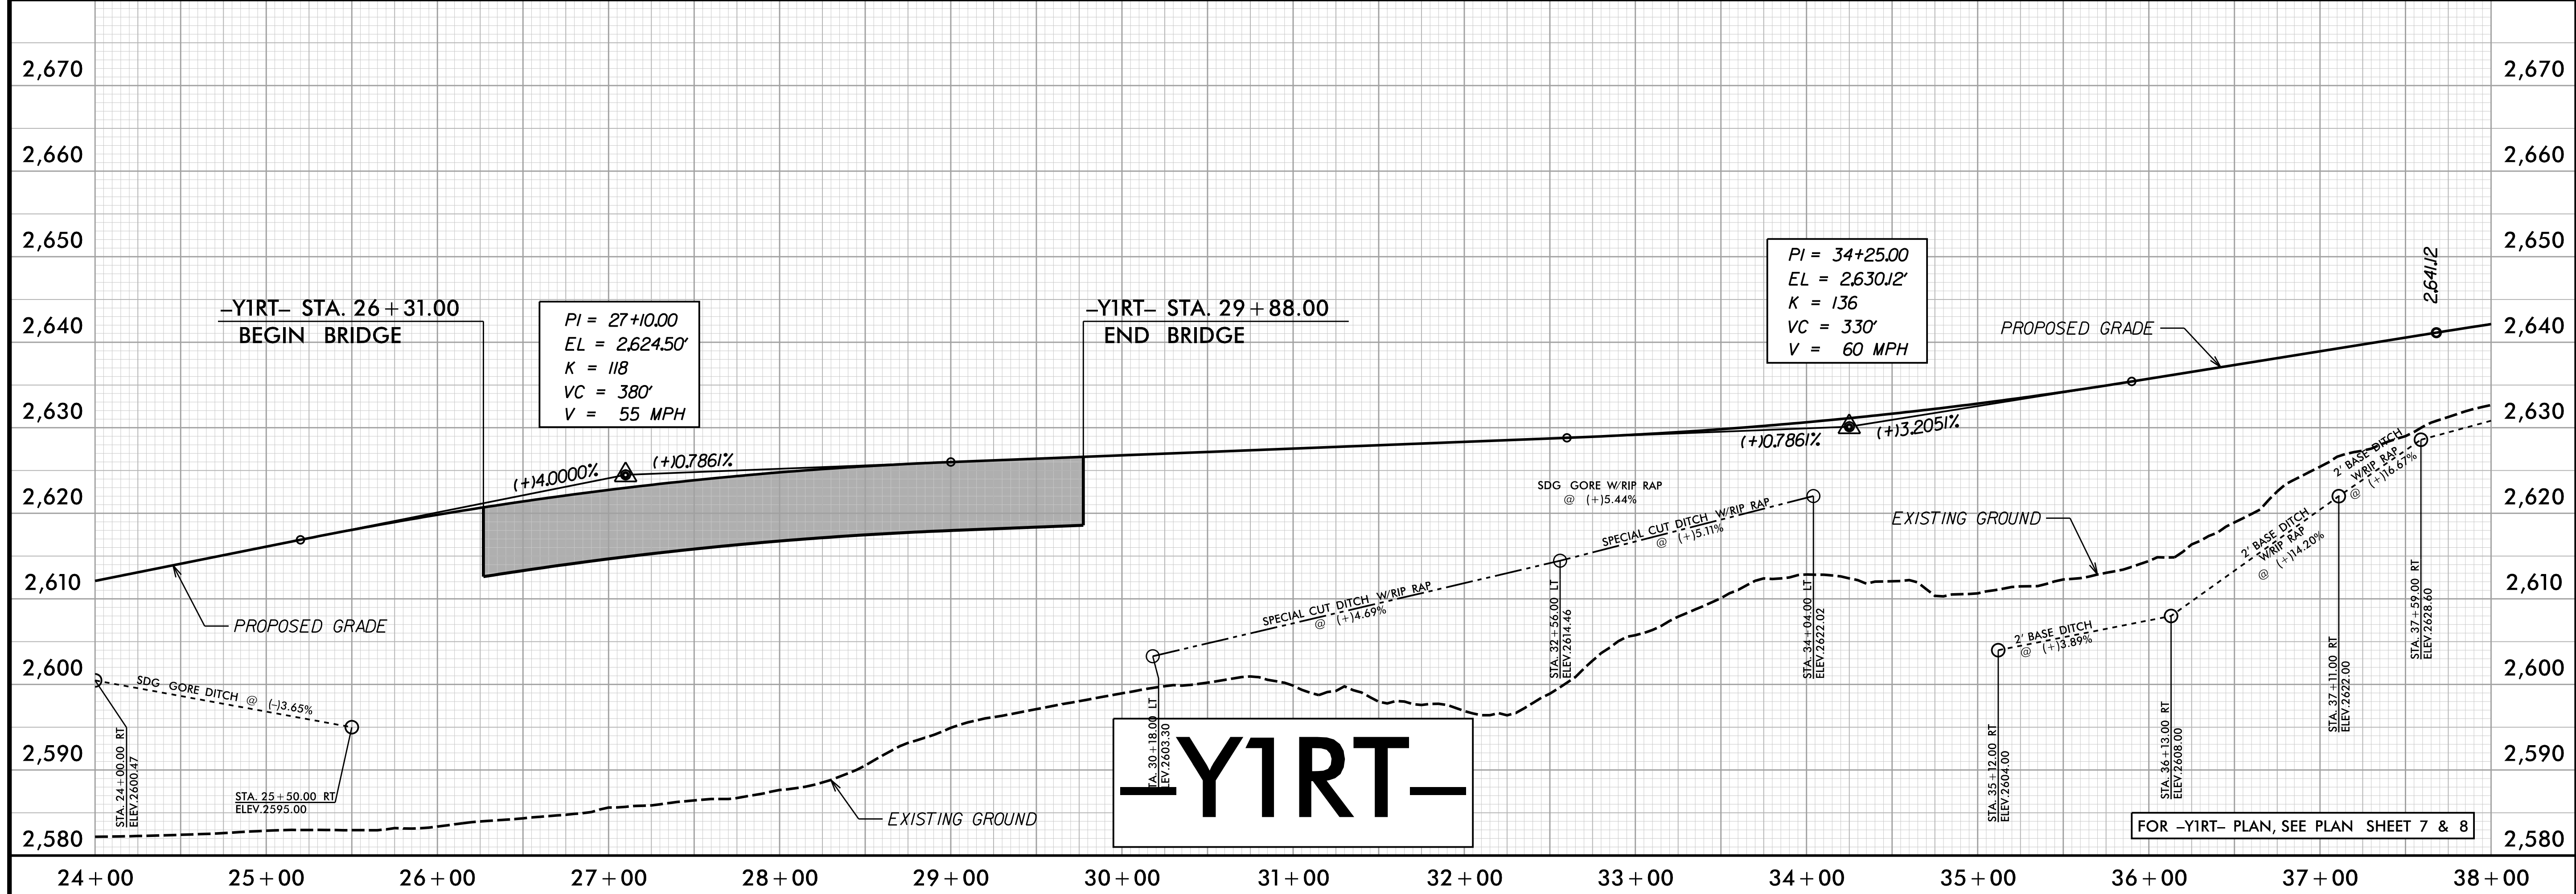

-YIRT-

FOR -YIRT- PLAN, SEE PLAN SHEET 7 & 8

PLOT DRIVER: NCDOT_pdr_color_eng_50.plt
USER: HBARE
FILE: \

PENTABLE: B-3186 B-5898 NCDOT_pshp.fltd
DATE: 1/13/2022
TIME: 6:59:01 AM