
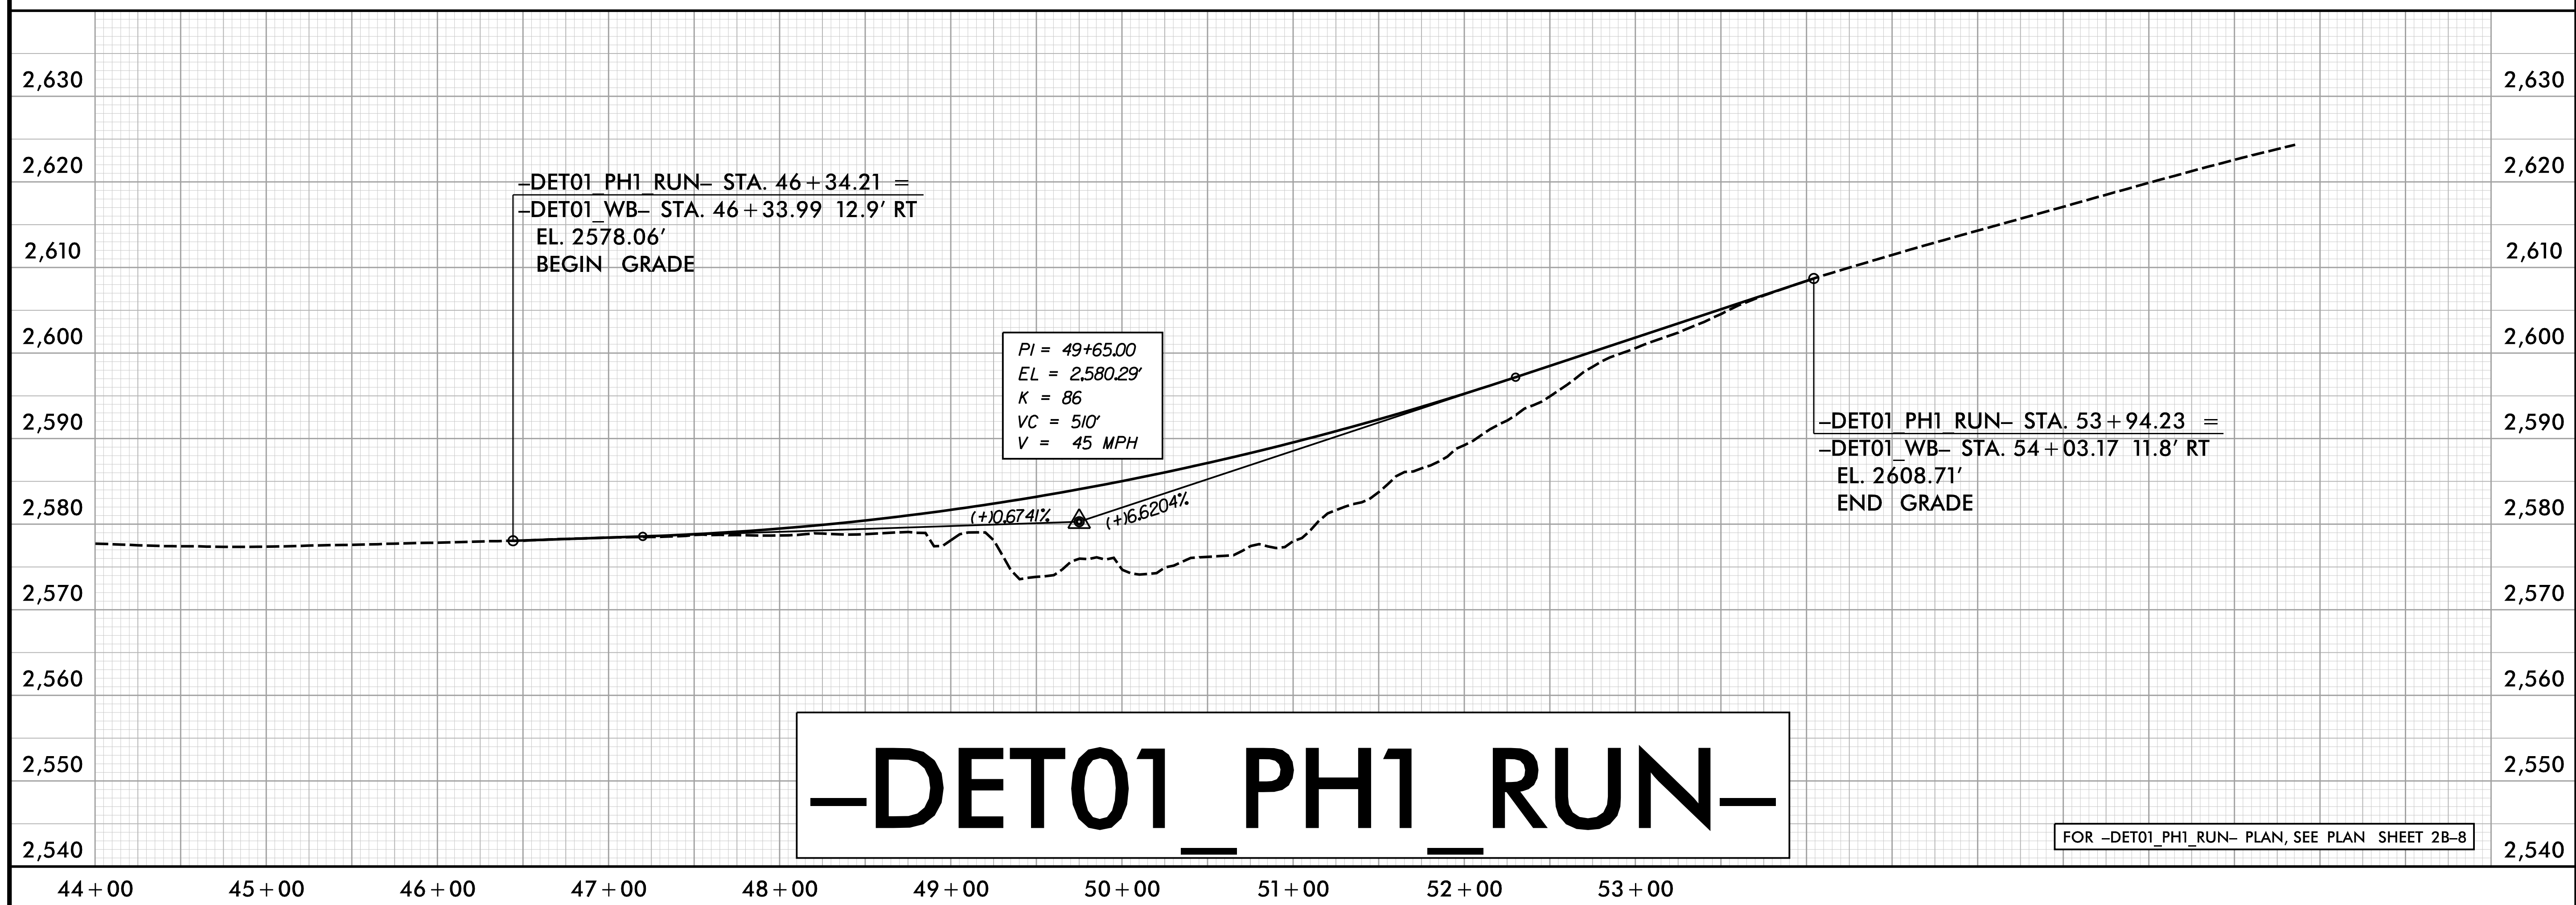


PROJECT REFERENCE NO. B-3186 / B-5898	SHEET NO. 19
ROADWAY DESIGN ENGINEER	HYDRAULICS ENGINEER
DOCUMENT NOT CONSIDERED FINAL UNLESS ALL SIGNATURES COMPLETED	

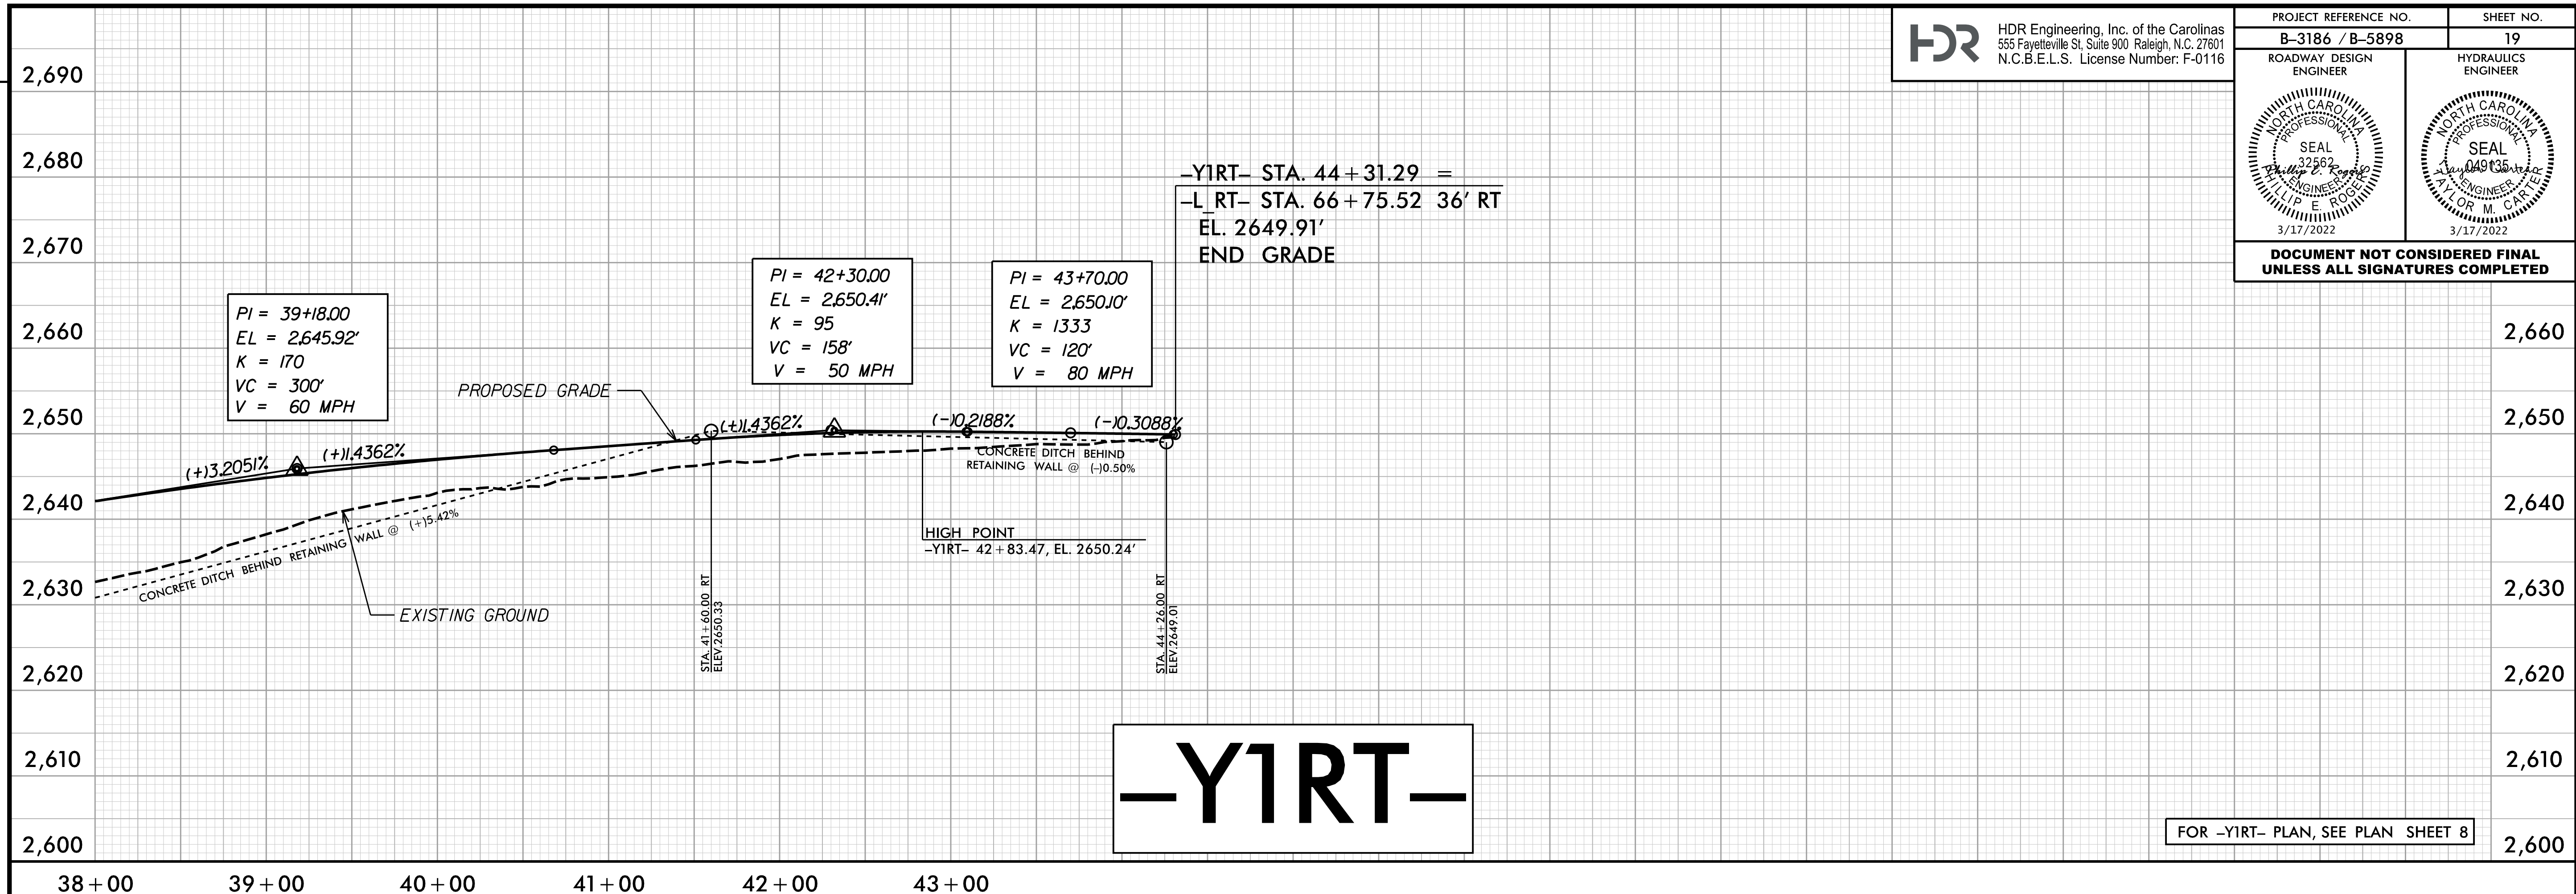

PLOT DRIVER: NCDOT_pdf_color_eng_50.plt
 USER: HBARE
 FILE: \

REVISIONS

PENTABLE: B-3186 B-5898 NCDOT_pshp.plt
 DATE: 1/13/2022
 TIME: 6:59:03 AM