



PROJECT REFERENCE NO. <b>B-3186 / B-5898</b>	SHEET NO. <b>20</b>
ROADWAY DESIGN ENGINEER	HYDRAULICS ENGINEER
<b>DOCUMENT NOT CONSIDERED FINAL UNLESS ALL SIGNATURES COMPLETED</b>	

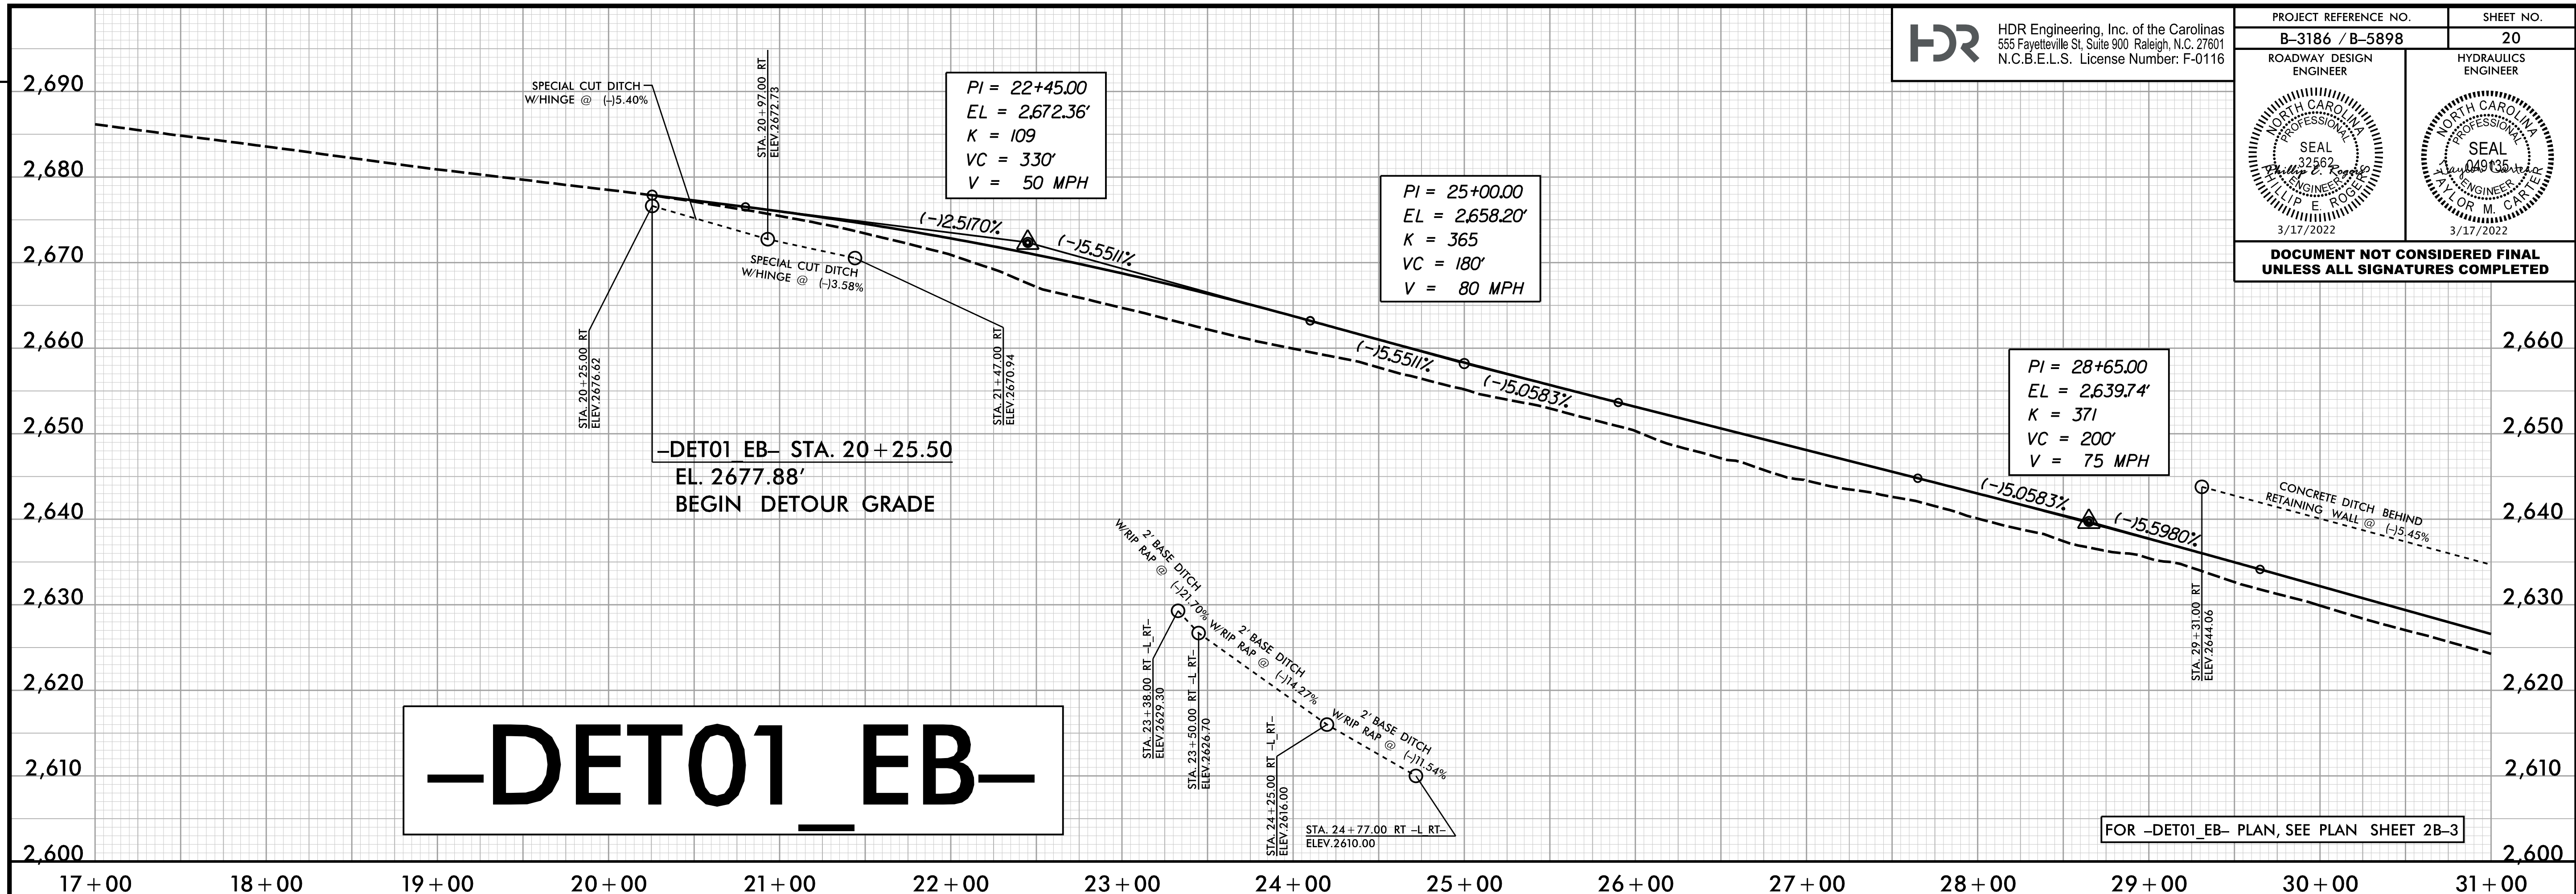

FOR -DET01\_EB- PLAN, SEE PLAN SHEET 2B-3

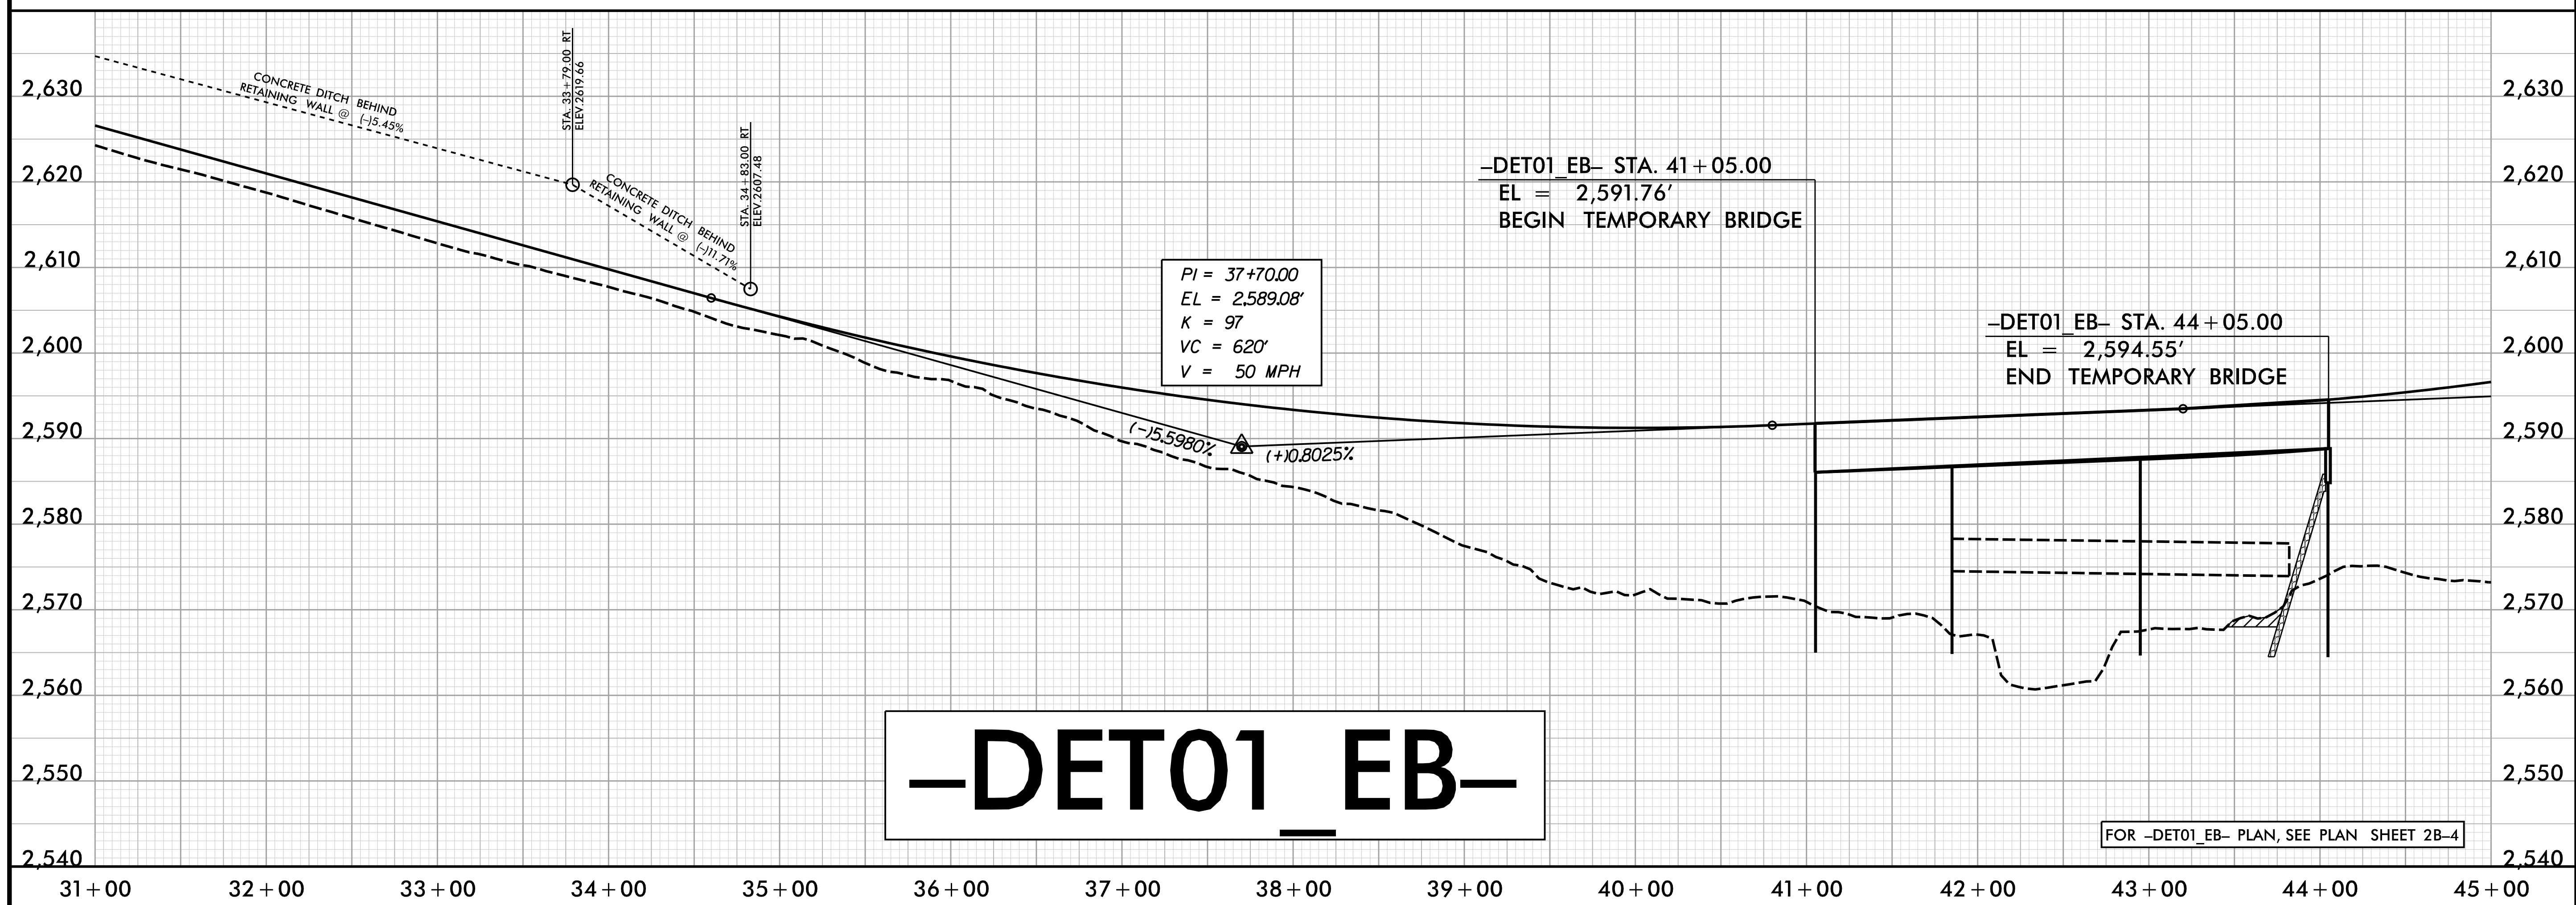

FOR -DET01\_EB- PLAN, SEE PLAN SHEET 2B-4

REVISIONS

PLOT DRIVER: NCDOT\_color\_eng\_50.plt  
USER: HBARE  
FILE: \

PENTABLE: B-3186 B-5898 NCDOT\_pshp.plt  
DATE: 1/13/2022  
TIME: 6:59:05 AM