


PROJECT REFERENCE NO. <b>B-3186 / B-5898</b>	SHEET NO. <b>21</b>
ROADWAY DESIGN ENGINEER	HYDRAULICS ENGINEER
<b>DOCUMENT NOT CONSIDERED FINAL UNLESS ALL SIGNATURES COMPLETED</b>	


# -DET01\_EB-

PI = 55+34.00  
EL = 2,629.36'  
K = 128  
VC = 148'  
V = 55 MPH

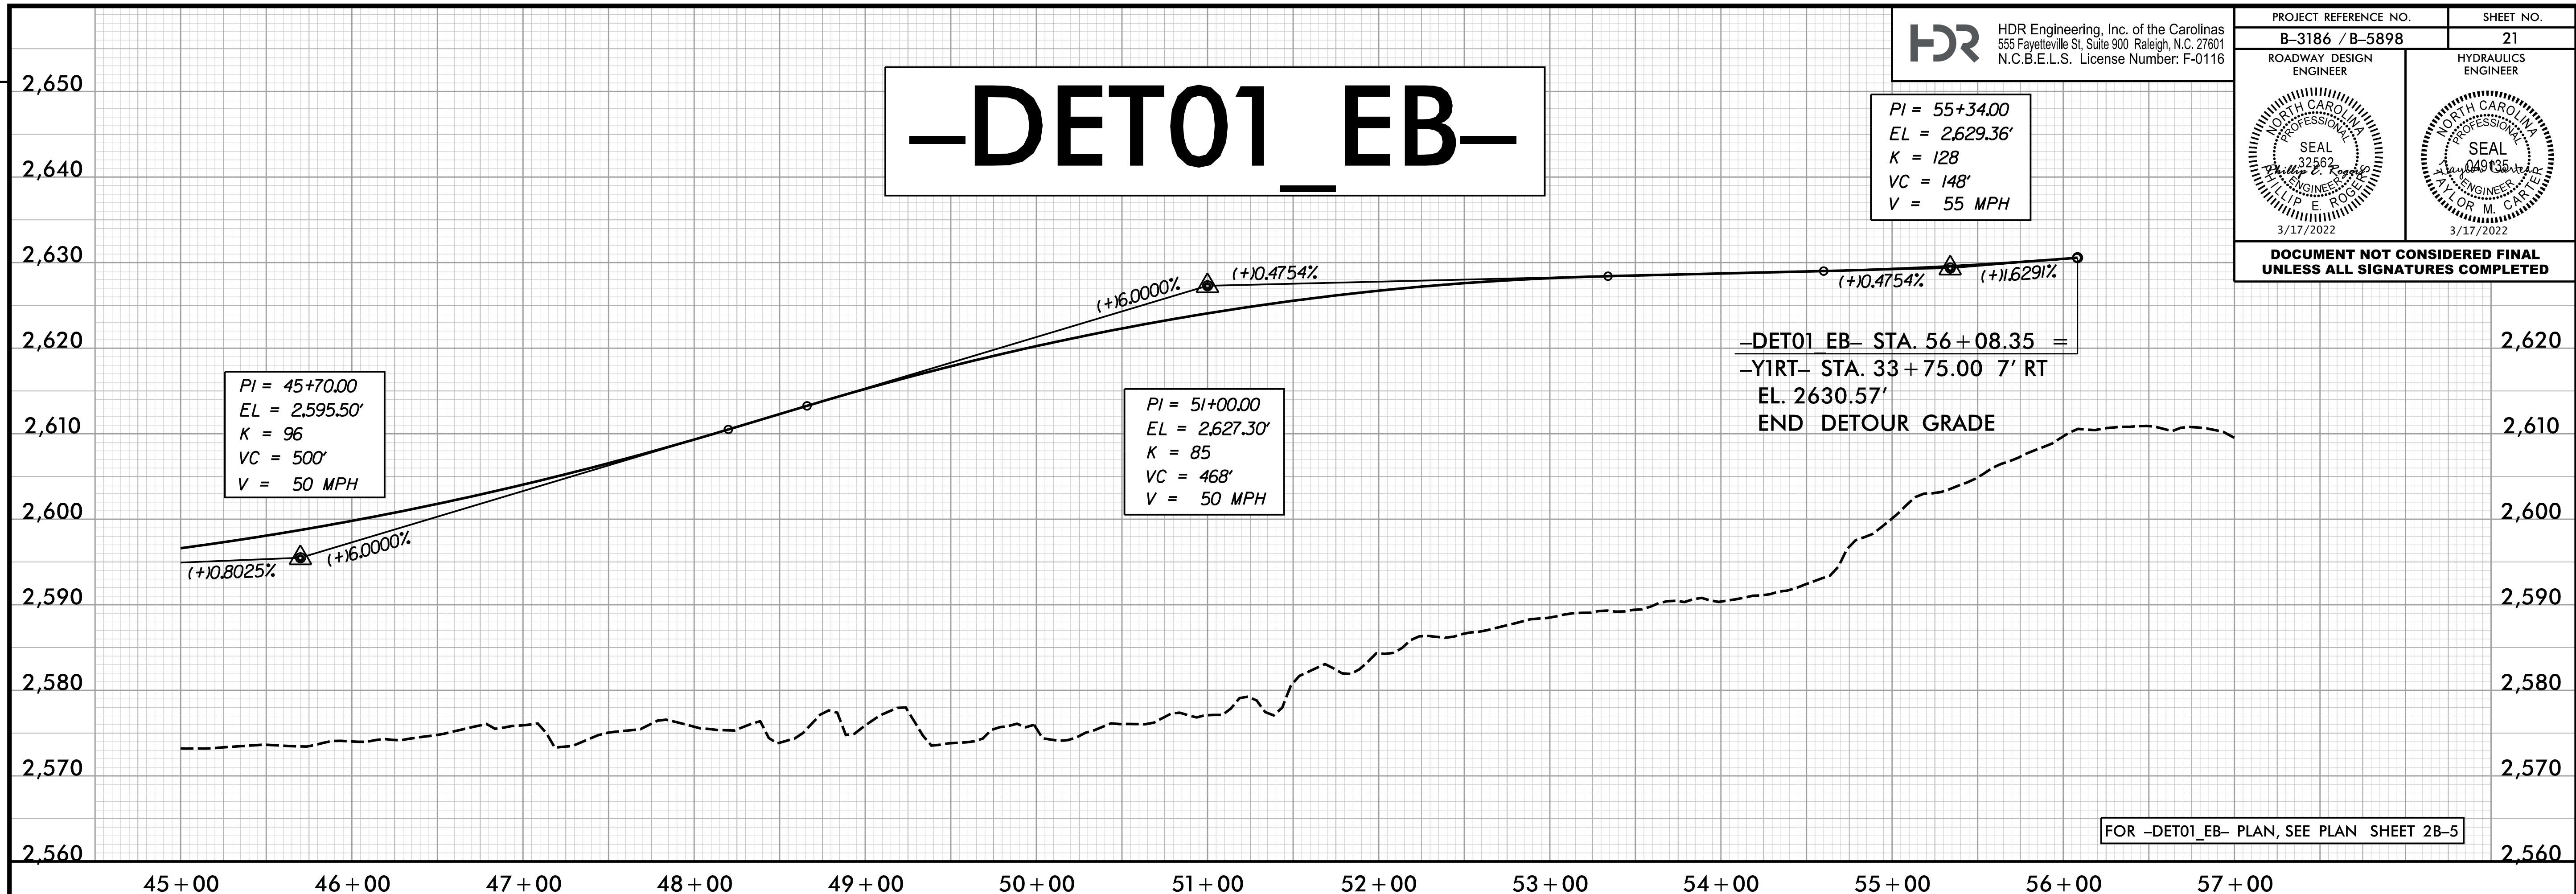

REVISIONS

# -DET01\_EB\_EXT-

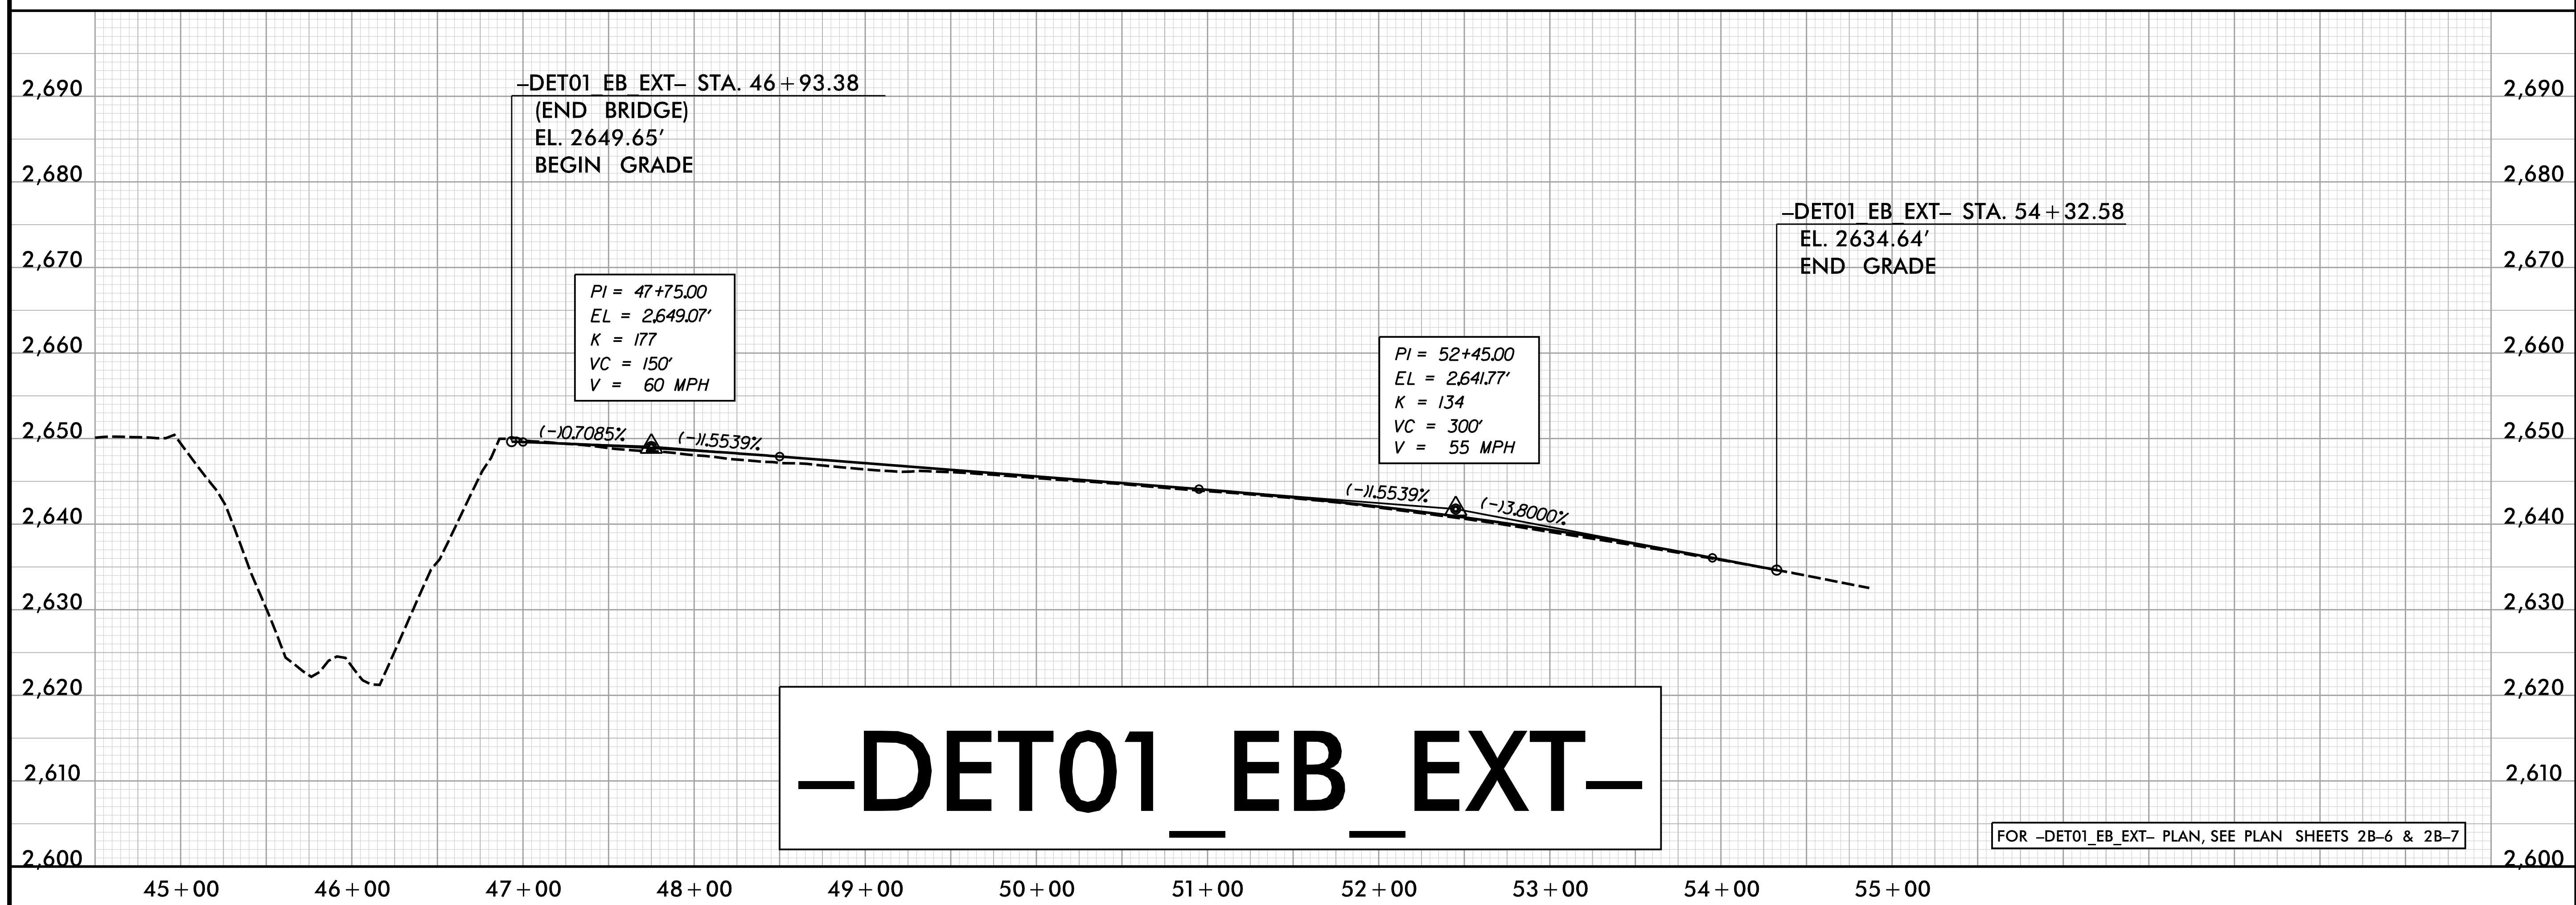

PLOT DRIVER: NCDOT\_pdf\_color\_eng\_50.pit  
USER: HBARE  
FILE: \

PENTABLE: B-3186 B-5898 NCDOT\_pshp.plt  
DATE: 1/13/2022  
TIME: 6:59:07 AM