



PROJECT REFERENCE NO. B-3186 / B-5898		SHEET NO. 24
ROADWAY DESIGN ENGINEER	HYDRAULICS ENGINEER	
DOCUMENT NOT CONSIDERED FINAL UNLESS ALL SIGNATURES COMPLETED		

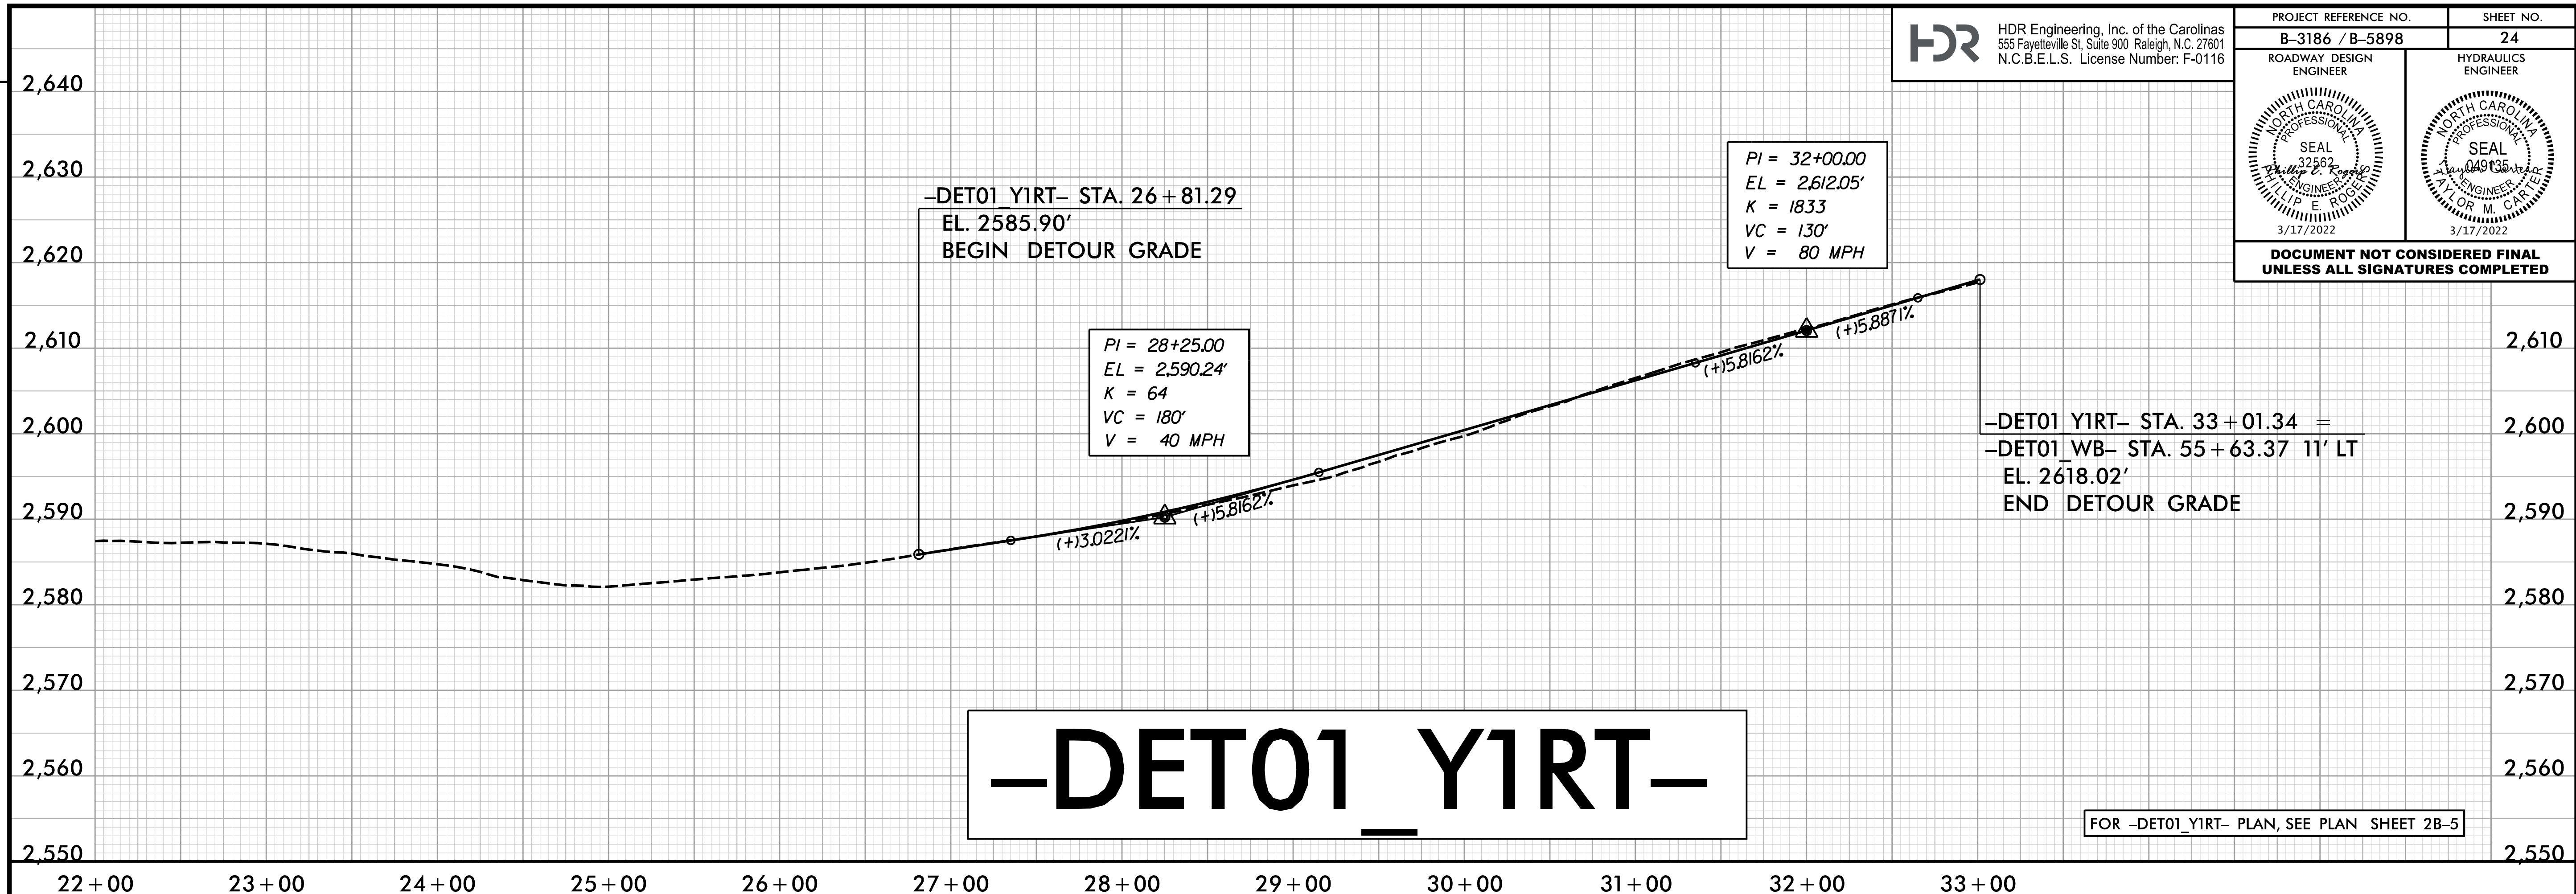

-DET01_Y1RT-

FOR -DET01_Y1RT- PLAN, SEE PLAN SHEET 2B-5

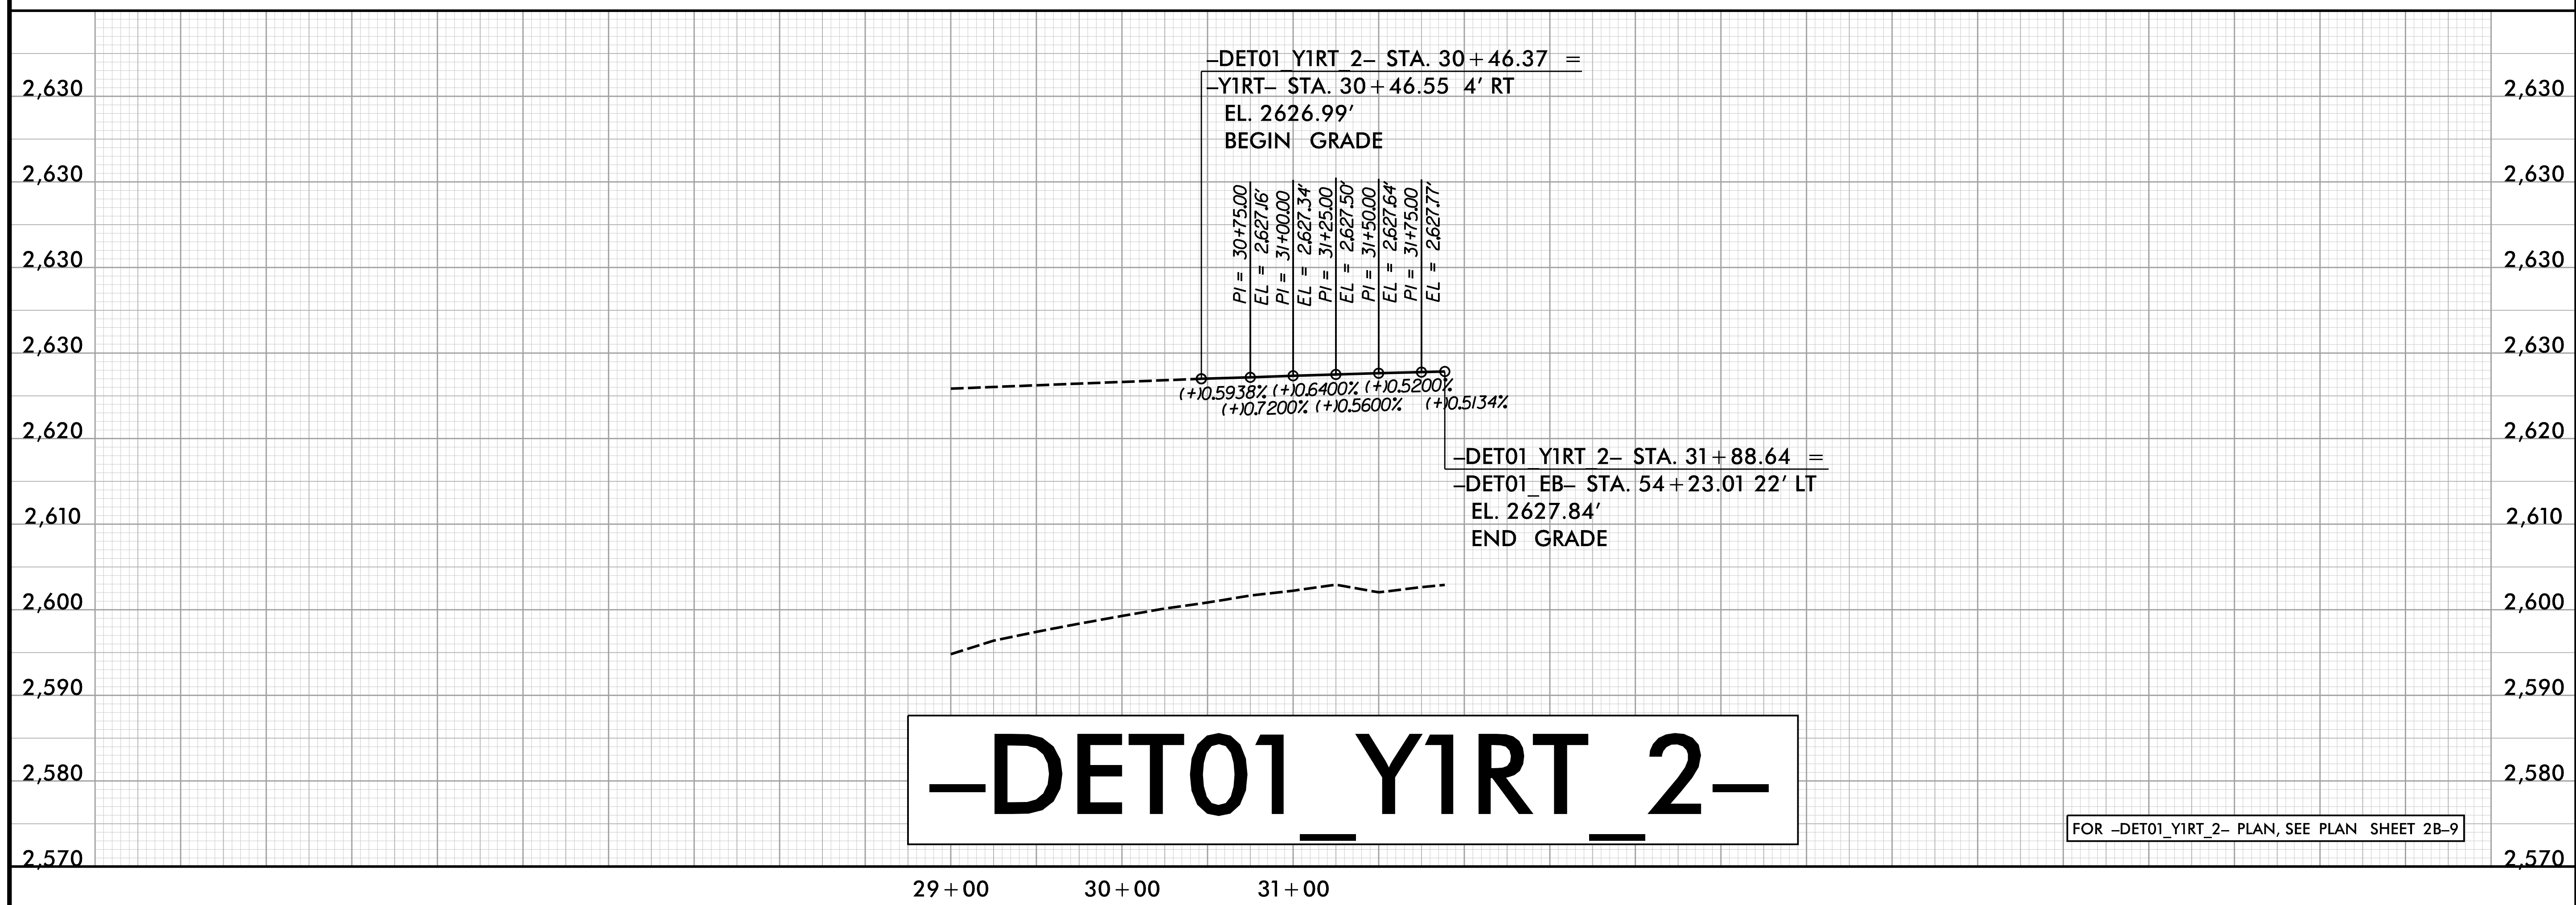

-DET01_Y1RT_2-

FOR -DET01_Y1RT_2- PLAN, SEE PLAN SHEET 2B-9

REVISIONS

PLOT DRIVER: NCDOT_pdf_color_eng_50.ppt
USER: HBARE
FILE: \

PENTABLE: B-3186 B-5898 NCDOT_pshp.plt
DATE: 1/13/2022
TIME: 6:59:12 AM