



STATE OF NORTH CAROLINA
DIVISION OF HIGHWAYS

TRANSPORTATION MANAGEMENT PLAN

HAYWOOD COUNTY

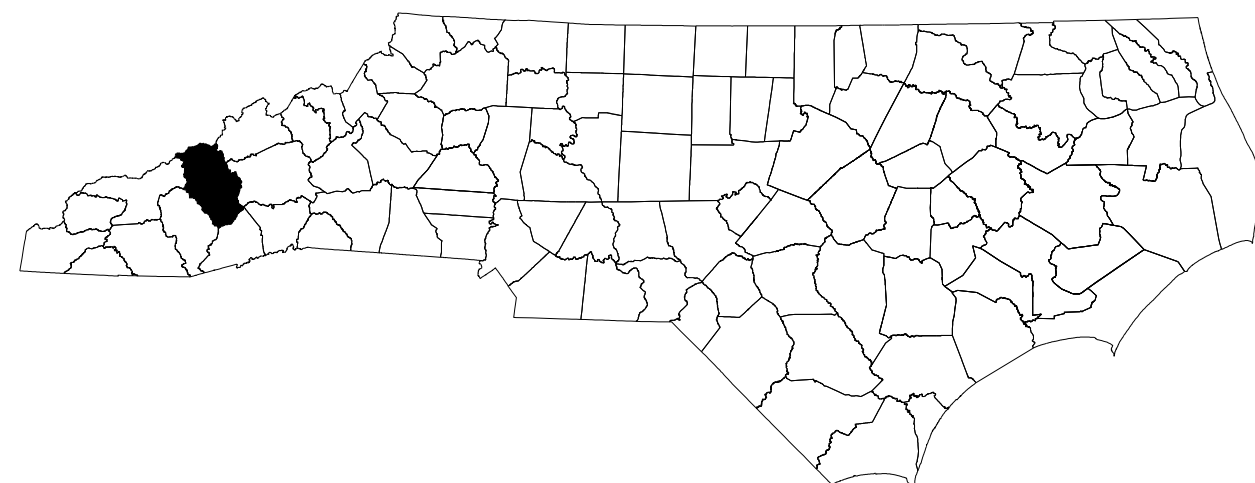


**LOCATION: US 23/US 74/US 19 (GREAT SMOKY MOUNTAIN HWY)
FROM WEST OF NC 209 (CRABTREE RD) TO EAST OF RUSS AVE**

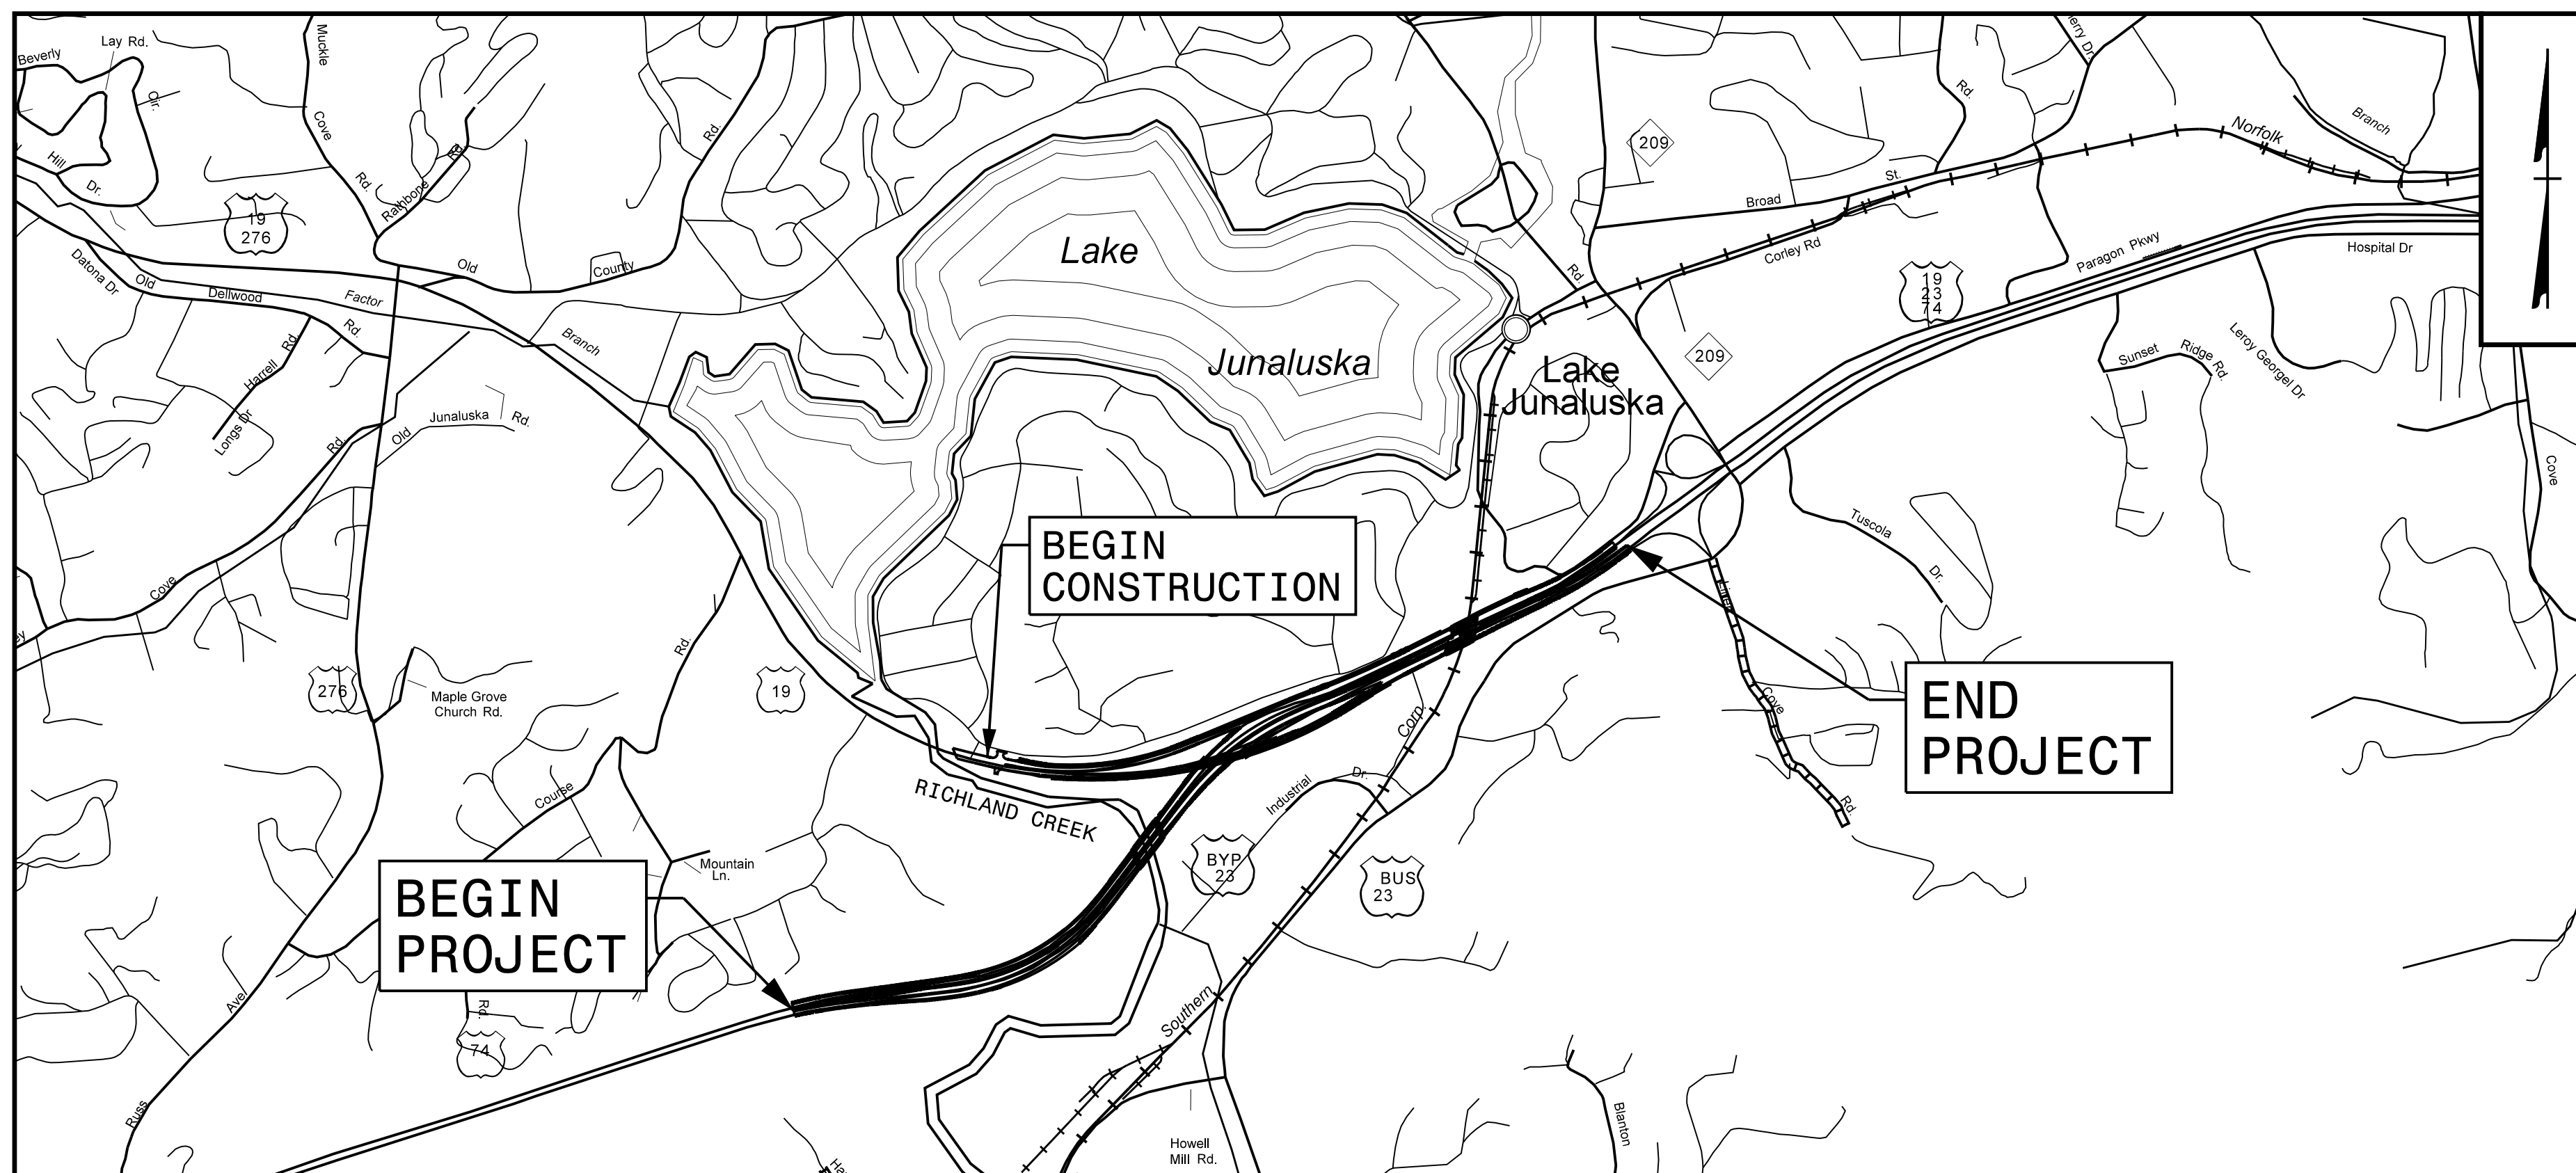

PLAN PREPARED BY:
HDR HDR Engineering, Inc. of the Carolinas
555 Fayetteville St, Suite 900 Raleigh, N.C. 27601
N.C.B.E.L.S. License Number: F-0116

**DOCUMENT NOT CONSIDERED FINAL
UNLESS ALL SIGNATURES COMPLETED**

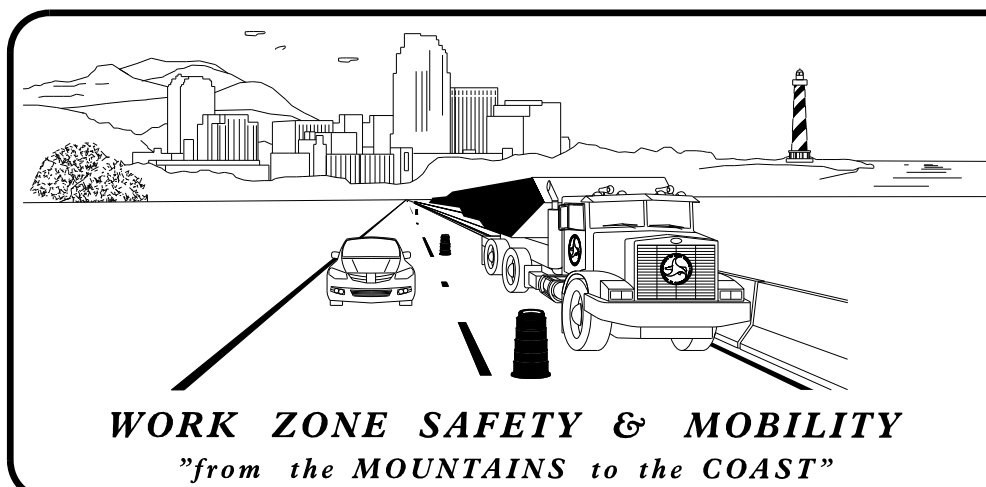

PLANS PREPARED BY:

MIKE RZEPKA, P.E.
TRAFFIC CONTROL PROJECT ENGINEER

CHRIS HARNDEN
TRAFFIC CONTROL DESIGN ENGINEER

NC DOT CONTACTS:


GARRETT HIGDON, E.I.
PROJECT ENGINEER

PROJECT DESIGN ENGINEER



APPROVED: *Michael T. Rzepka*
DATE: 5/10/2022

SEAL

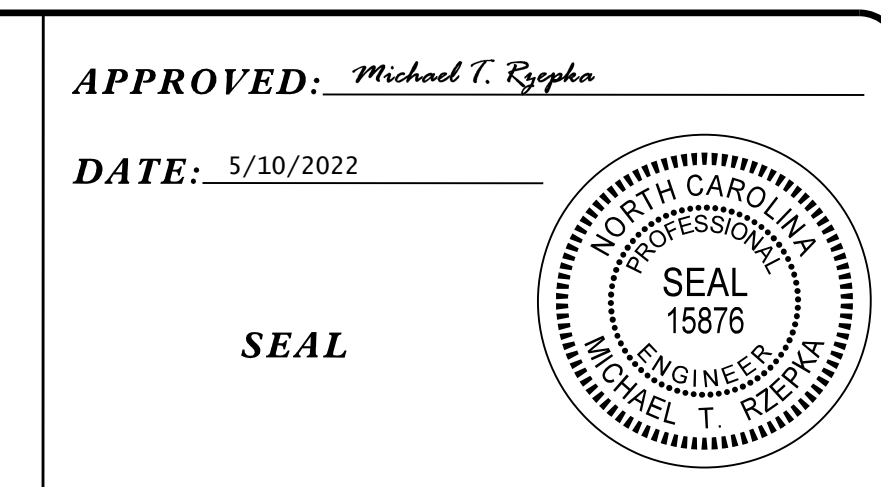

PLOT DRIVER: NCDOT_pdf_color_eng_50.plt
USER: CHARNDEN
PENTABLE: NCDOT_tcp.tbl
DATE: 4/28/2022
TIME: 9:46:37 AM
FILE: p:\p\h\users\01\HDR_US_East_01\Documents\3322\10030389\6.0\CAD_BITMAP\6.2\Work_In_Progress\B-3186-B-5898-TrafficControl\TCP\B3186-B5898-TMP-TMP01.dgn

INDEX OF SHEETS

SHEET NO.	TITLE
TMP-1	TITLE SHEET, VICINITY MAP, AND INDEX OF SHEETS
TMP-1A	LIST OF APPLICABLE ROADWAY STANDARD DRAWINGS, AND LEGEND
TMP-1B AND TMP-1C	TRANSPORTATION OPERATIONS PLAN: (MANAGEMENT STRATEGIES, GENERAL NOTES, AND LOCAL NOTES)
TMP-2	PORTABLE CONCRETE BARRIER AT TEMPORARY SHORING LOCATIONS
TMP-2A AND TMP-2B	TEMPORARY SHORING DATA
TMP-2C AND TMP-2D	OFF-SITE DETOUR ROUTES
TMP-2E	GUARDRAIL ANCHOR UNIT, TYPE III FOR ATTCHMENT TO RAIL ON BRIDGE
TMP-3 AND TMP-3A	TEMPORARY TRAFFIC CONTROL PHASING
TMP-4	TEMPORARY TRAFFIC CONTROL PHASE 1, STEP 1
TMP-5 THRU TMP-9	TEMPORARY TRAFFIC CONTROL PHASE 1, STEP 2
TMP-10 THRU TMP-15	TEMPORARY TRAFFIC CONTROL PHASE 1, STEP 3
TMP-16 THRU TMP-21	TEMPORARY TRAFFIC CONTROL PHASE 2, STEP 1
TMP-22 THRU TMP-28C	TEMPORARY TRAFFIC CONTROL PHASE 2, STEP 2 & 3
TMP-29 THRU TMP-35	TEMPORARY TRAFFIC CONTROL PHASE 3, STEP 1
TMP-36 THRU TMP-41	TEMPORARY TRAFFIC CONTROL PHASE 3, STEP 2
TMP-42 THRU TMP-47	TEMPORARY TRAFFIC CONTROL PHASE 4, STEP 1

SHEET NO. TMP-1
B-3186 / B-5898
TIP PROJECT: