


PLOT DRIVER: NCDOT\_color\_eng\_50.plt  
PENTABLE: NCDOT\_tcp.tbl  
DATE: 1/21/2022  
TIME: 3:57:36 PM  
USER: CHARNDEN  
FILE: p:\p\ndr\users\01\HDR\_US\_East\_01\Documents\3322\10030389\6.0\_CAD\_BIM\6.2\_Work\_In\_Progress\B-3186-B-5988\_TrafficControl\CP\B3186-B5988\_TMP\_TMP02C.dgn

REVISITONS

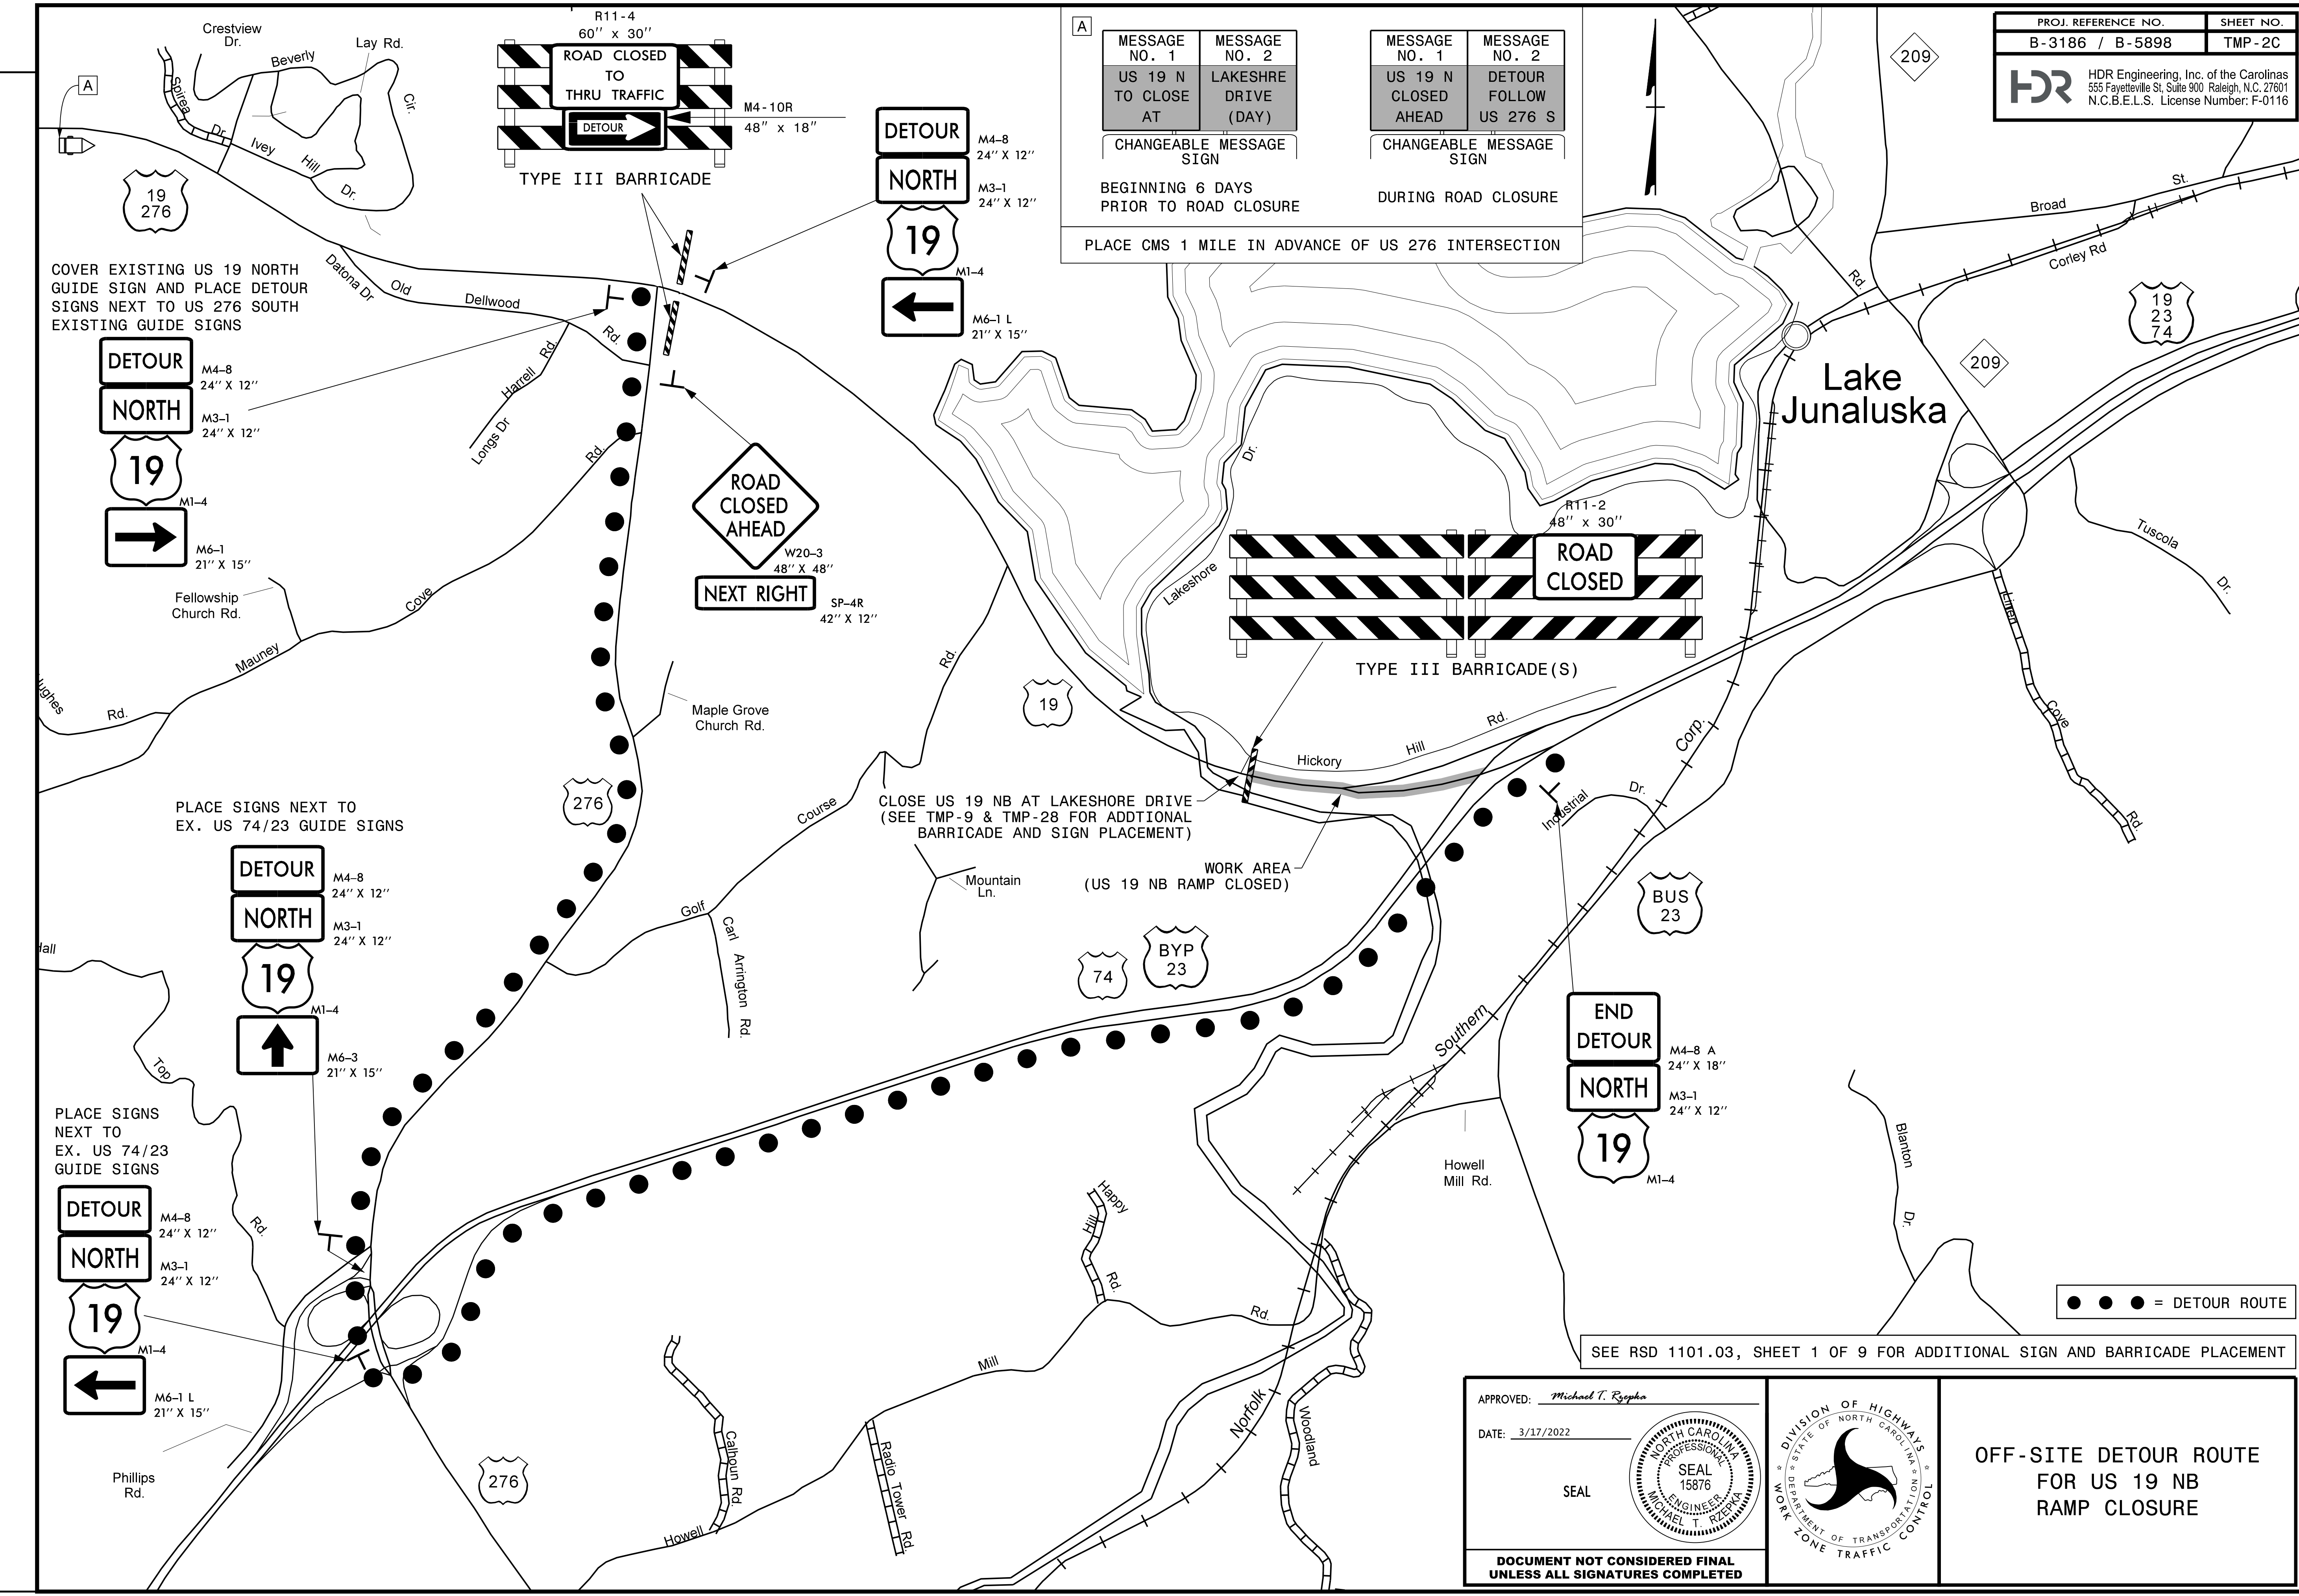

PROJ. REFERENCE NO.	SHEET NO.
B-3186 / B-5988	TMP-2C
HDR Engineering, Inc. of the Carolinas 555 Fayetteville St, Suite 900 Raleigh, N.C. 27601 N.C.B.E.L.S. License Number: F-0116	

<b>MESSAGE NO. 1</b> US 19 N TO CLOSE AT	<b>MESSAGE NO. 2</b> LAKESHORE DRIVE (DAY)	<b>MESSAGE NO. 1</b> US 19 N CLOSED AHEAD	<b>MESSAGE NO. 2</b> DETOUR FOLLOW US 276 S
CHANGEABLE MESSAGE SIGN		CHANGEABLE MESSAGE SIGN	
BEGINNING 6 DAYS PRIOR TO ROAD CLOSURE		DURING ROAD CLOSURE	
PLACE CMS 1 MILE IN ADVANCE OF US 276 INTERSECTION			

APPROVED: *Michael T. Rzepka*

DATE: 3/17/2022

SEAL

DOCUMENT NOT CONSIDERED FINAL UNLESS ALL SIGNATURES COMPLETED

DIVISION OF HIGHWAYS  
STATE OF NORTH CAROLINA  
DEPARTMENT OF TRANSPORTATION  
WORK ZONE TRAFFIC CONTROL

OFF-SITE DETOUR ROUTE FOR US 19 NB RAMP CLOSURE