
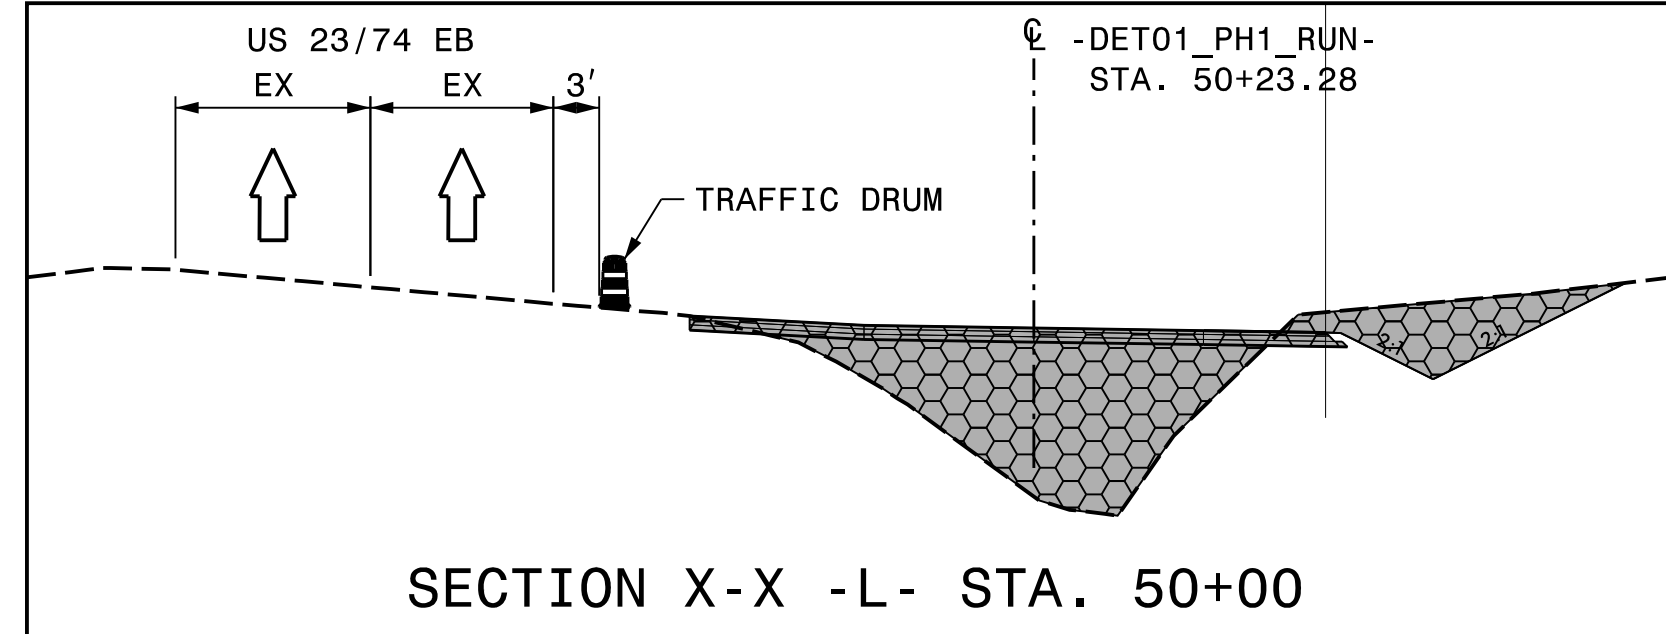


REVISITONS


PLOT DRIVER: NCDOT_pdf_color_eng_50.pit
 USER: CHARNDEN
 DATE: 1/21/2022
 TIME: 3:58:39 PM
 FILE: p:\p\h\p\users\charnden\US_East_01\Documents\3322\10030389\6.0_CAD_BIM\6.2_Work_In_Progress\B-3186-B-5898_TrafficControl\TCP\B3186-B5898-TMP_TMP04.dgn

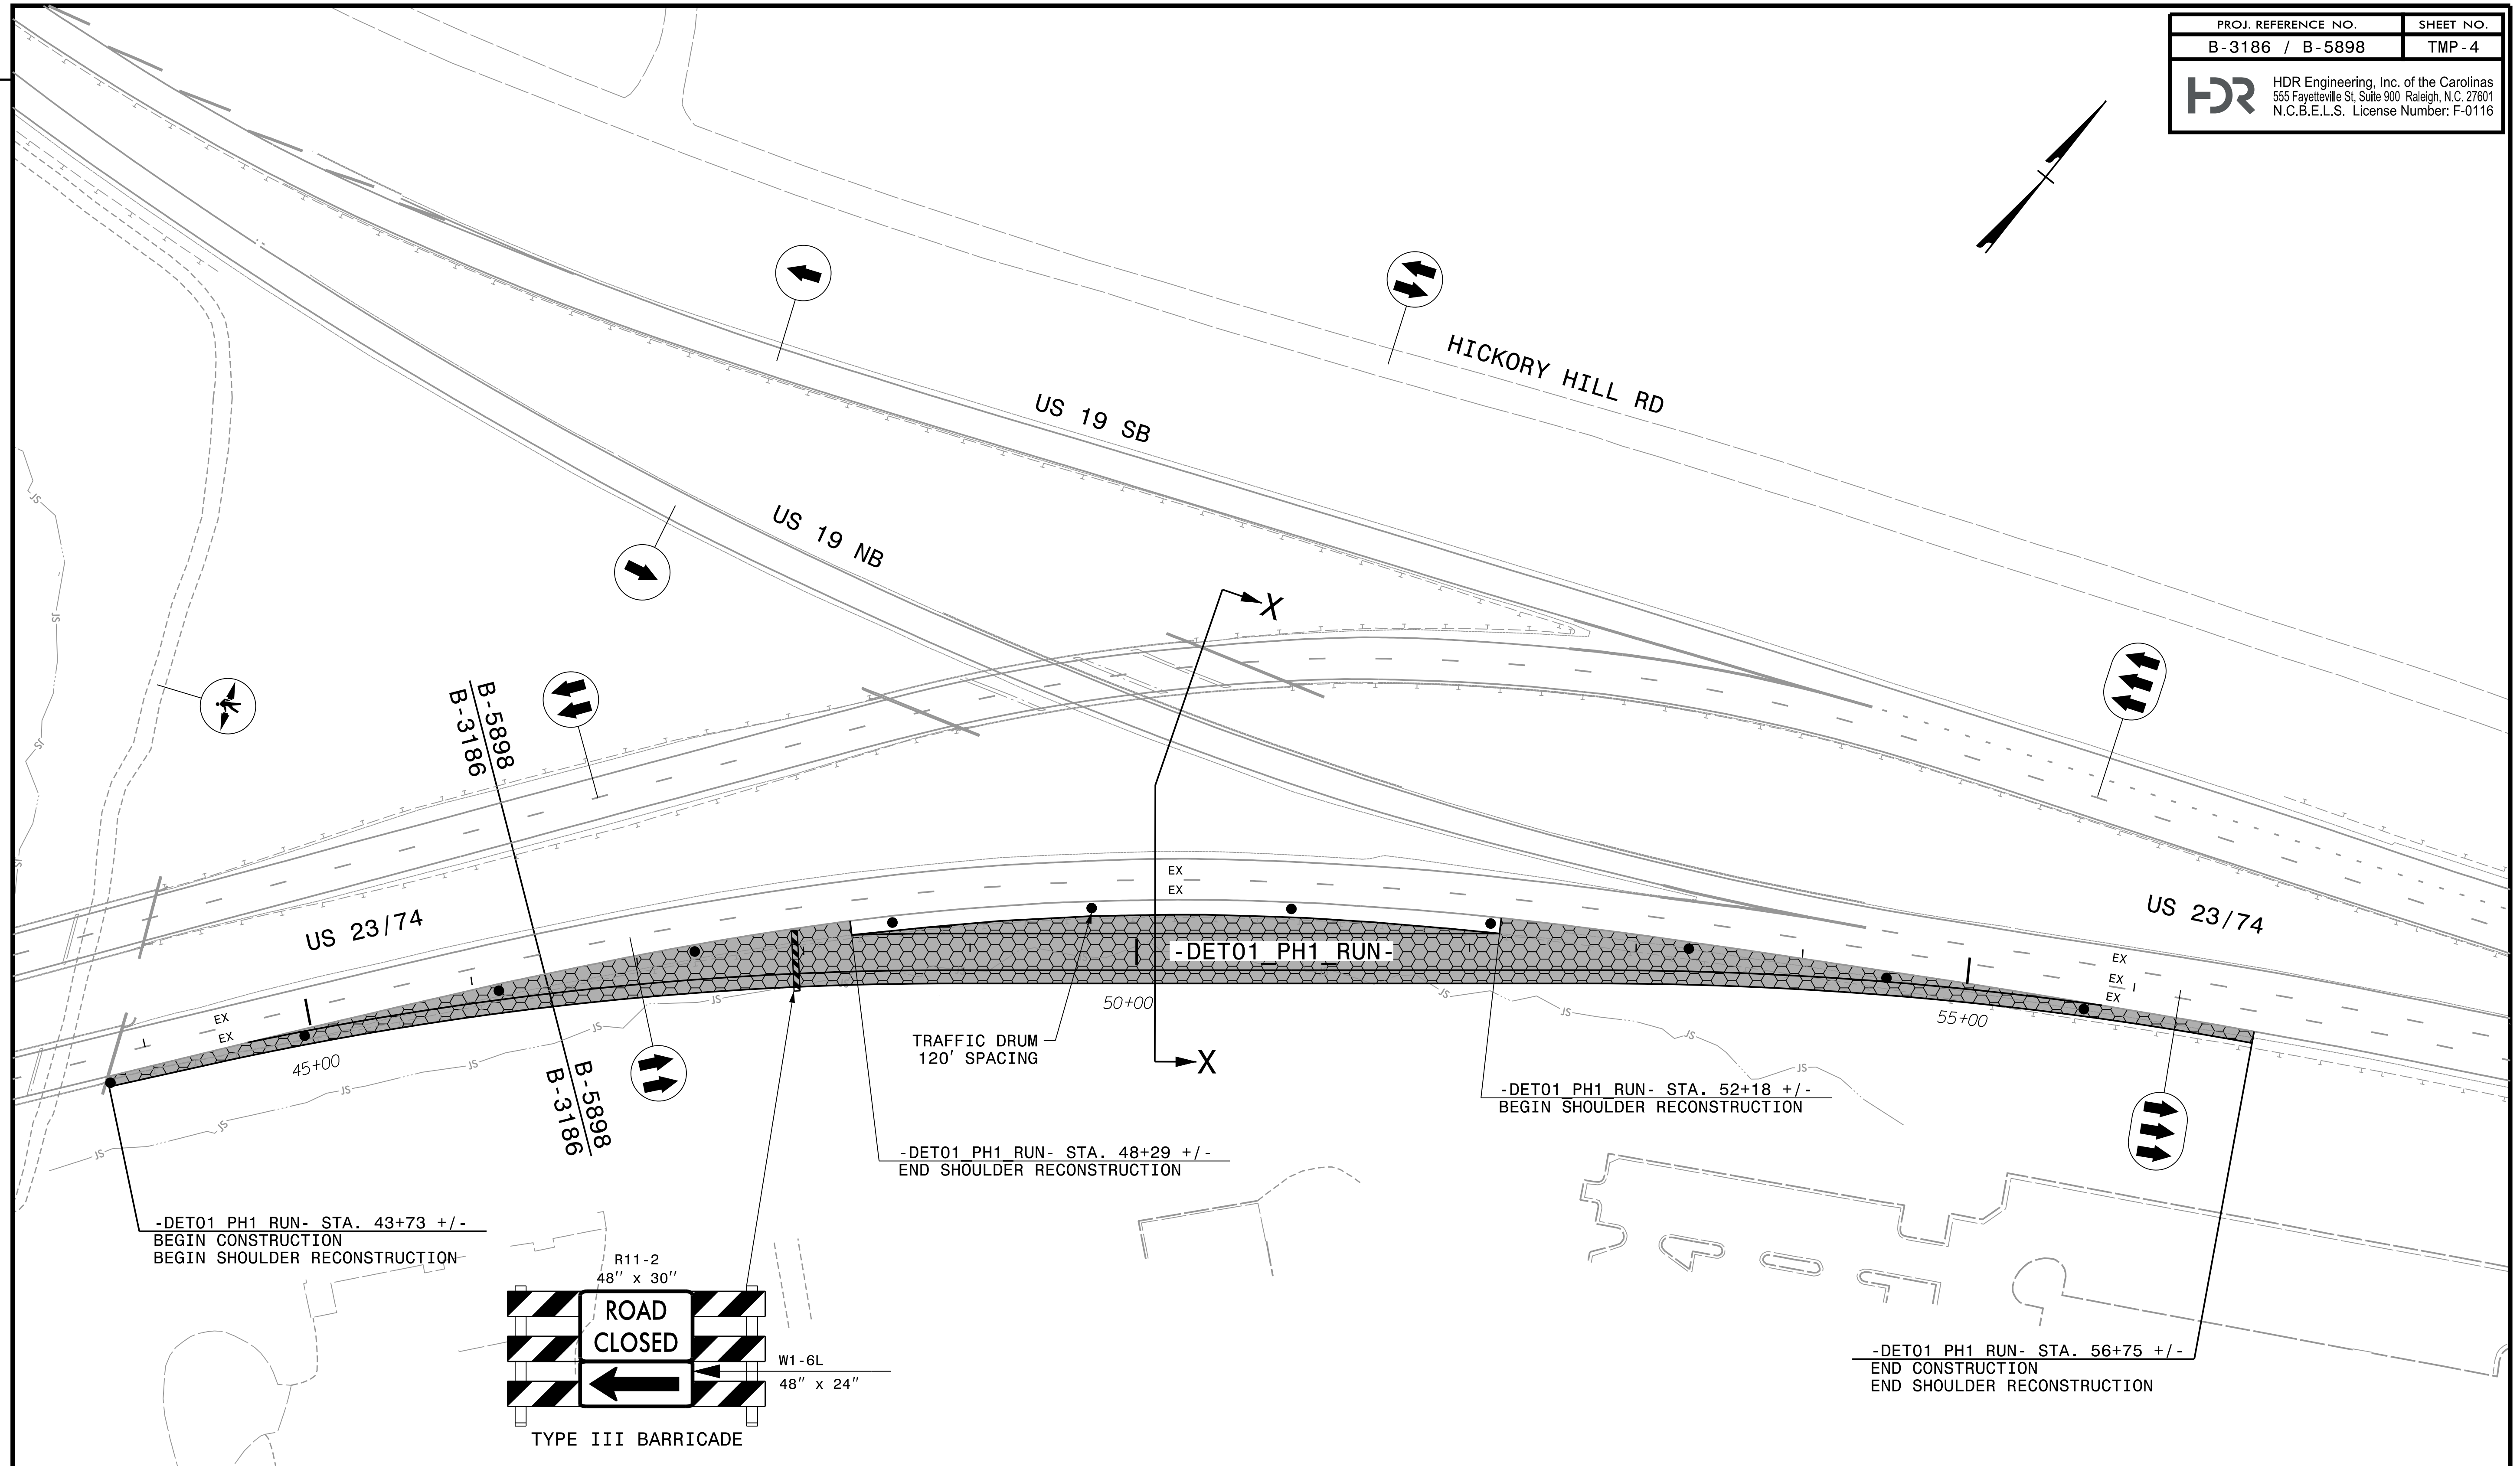

APPROVED: *Michael T. Rzepka*
 DATE: 3/17/2022

SEAL

**DOCUMENT NOT CONSIDERED FINAL
 UNLESS ALL SIGNATURES COMPLETED**

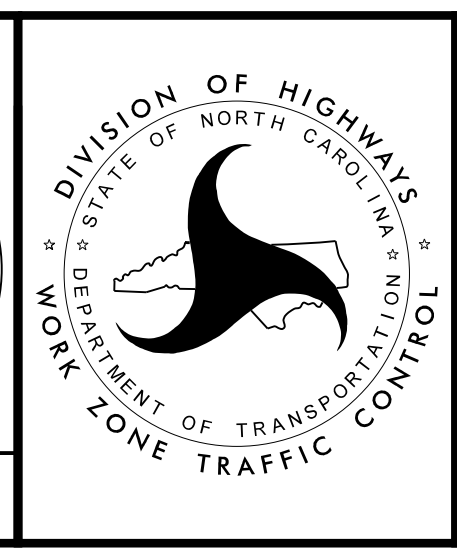

PHASE 1, STEP 1