



MATCHLINE -L- STA. 32+00, SEE TMP-5

MATCHLINE -L- STA. 45+00, SEE TMP-7

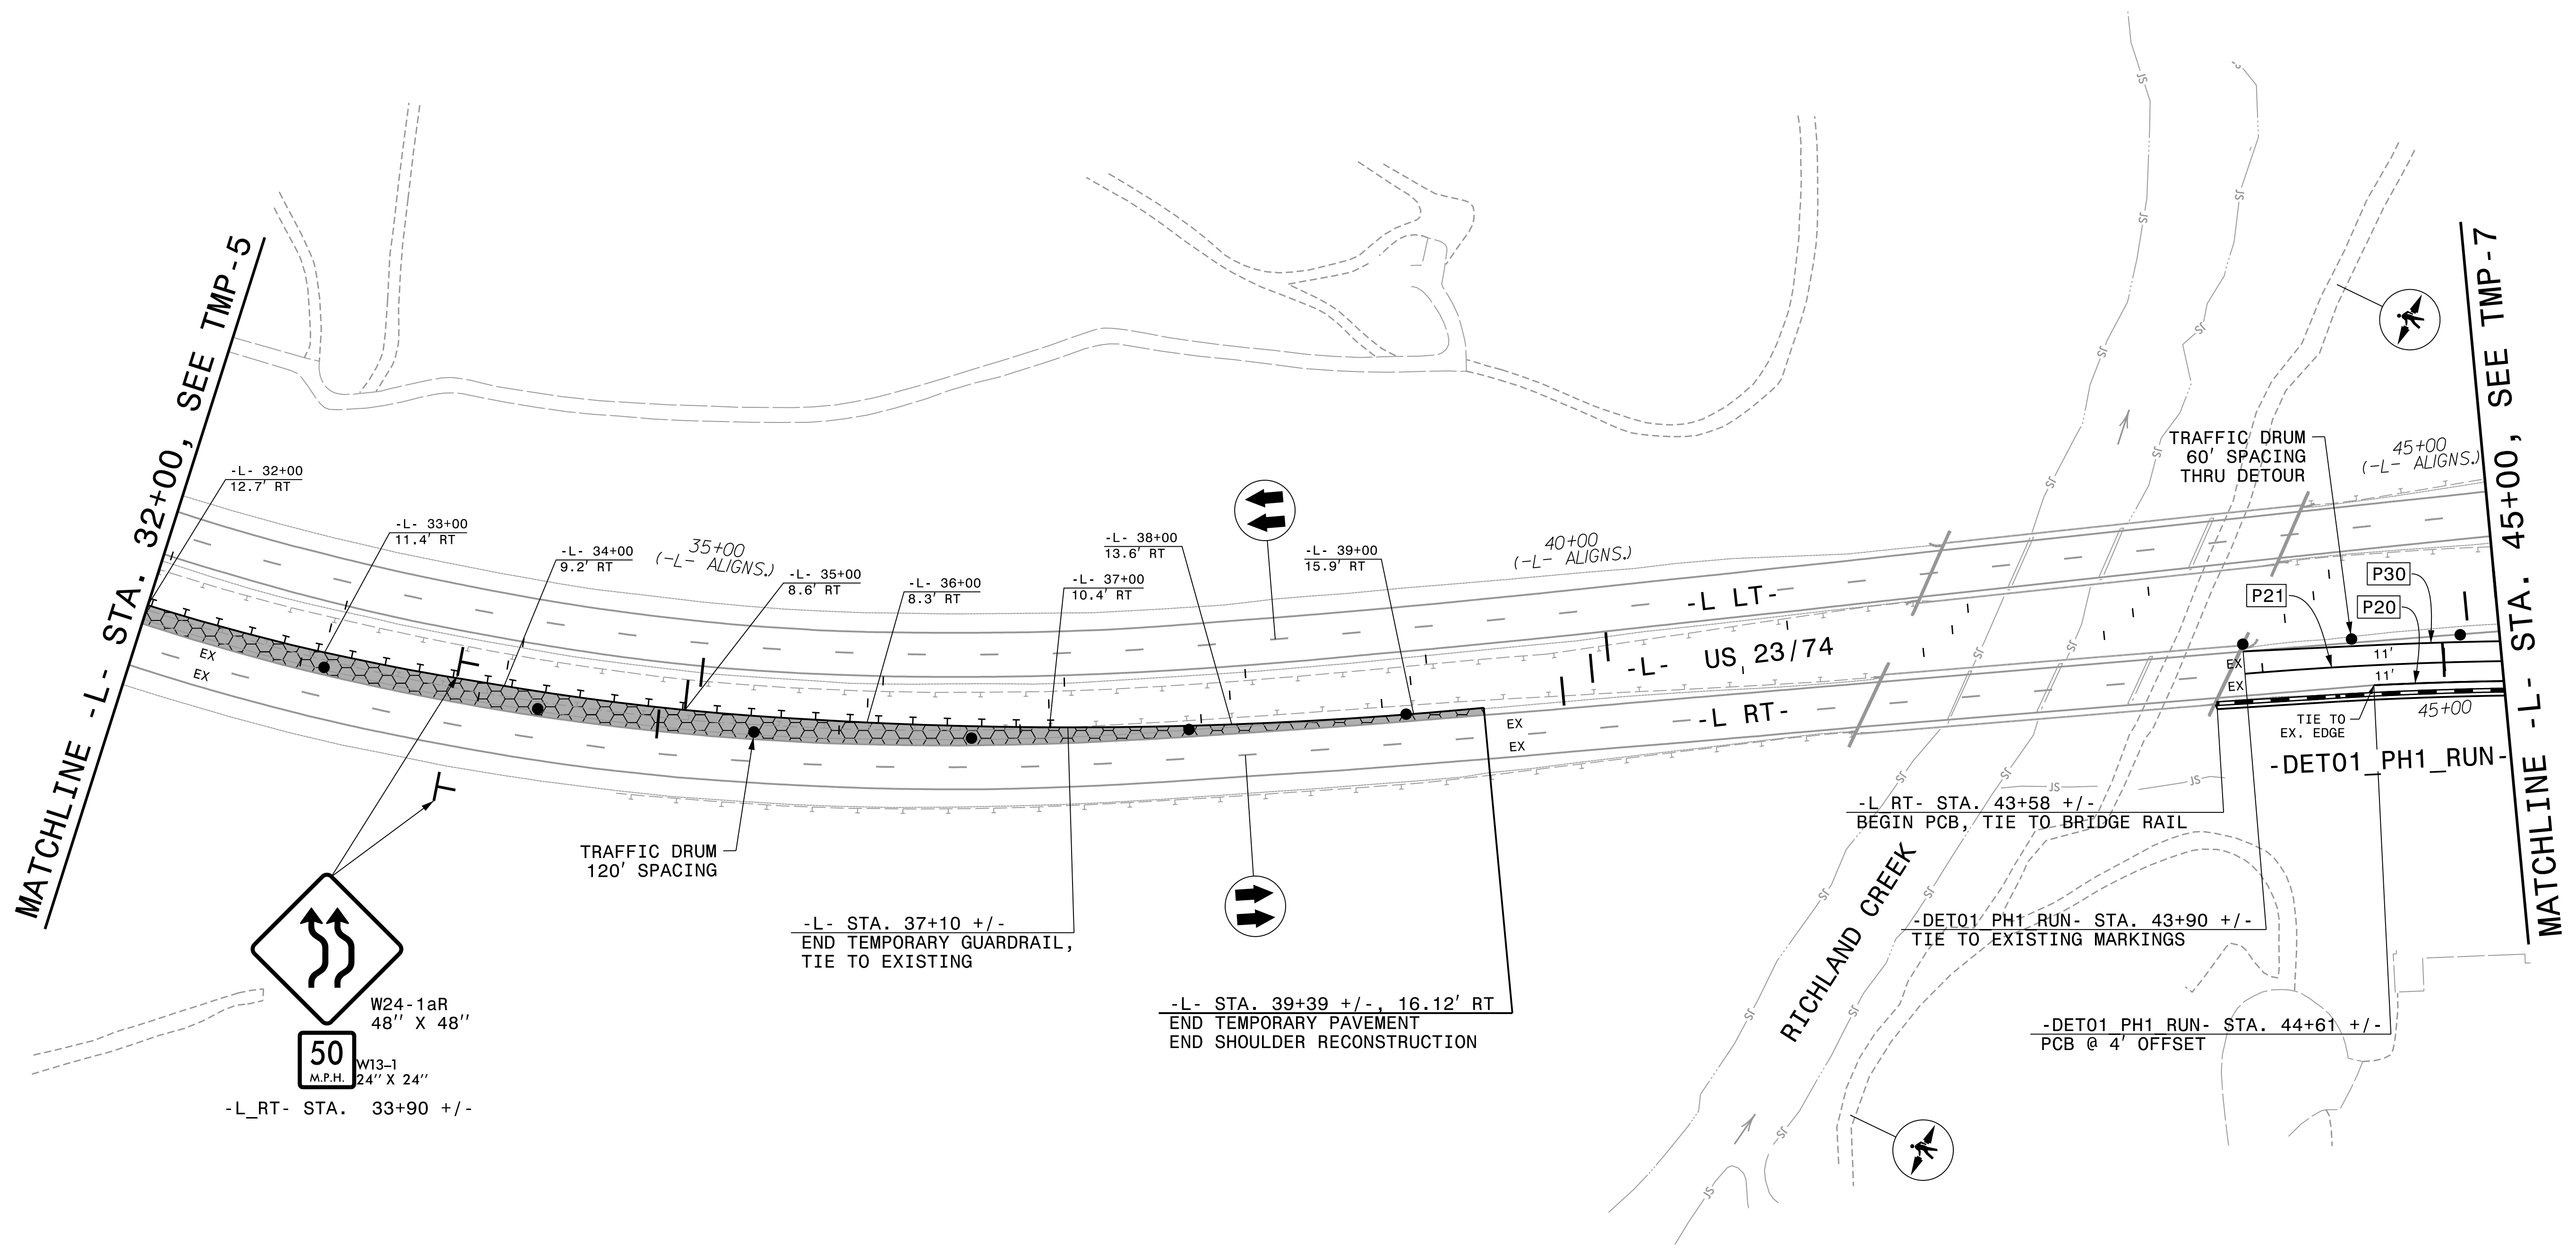

REVISIONS

PLOT DRIVER: NCDOT\_pdf\_color\_eng\_50.plt  
 USER: CHARNDEN  
 DATE: 1/21/2022  
 TIME: 3:59:17 PM  
 FILE: p:\p\h\p\users\charnd\us\_east\_01\Documents\3322\10030389\6.0\_CAD\_BIM\6.2\_Work\_In\_Progress\B-3186-B-5898\_TrafficControl\TCP\B3186-B5898-TMP\_TMP06.cdn

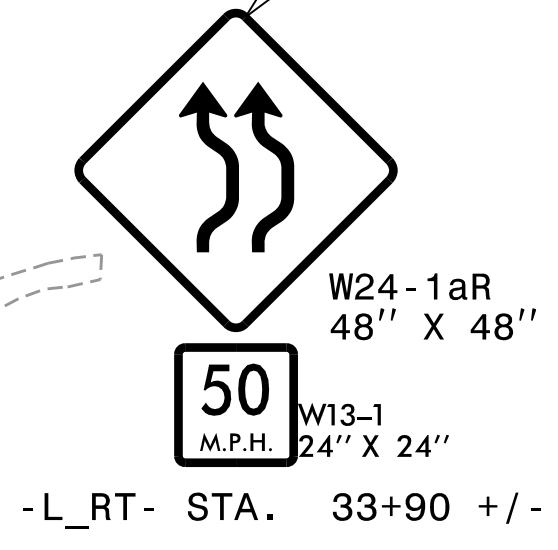

-L- STA. 37+10 +/-  
END TEMPORARY GUARDRAIL,  
TIE TO EXISTING


-L- STA. 39+39 +/-, 16.12' RT  
END TEMPORARY PAVEMENT  
END SHOULDER RECONSTRUCTION

-DET01 PH1 RUN- STA. 44+61 +/-  
PCB @ 4' OFFSET


APPROVED: *Michael T. Rzepka*

DATE: 3/17/2022

SEAL

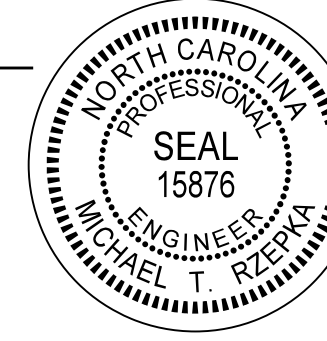

DOCUMENT NOT CONSIDERED FINAL  
UNLESS ALL SIGNATURES COMPLETED

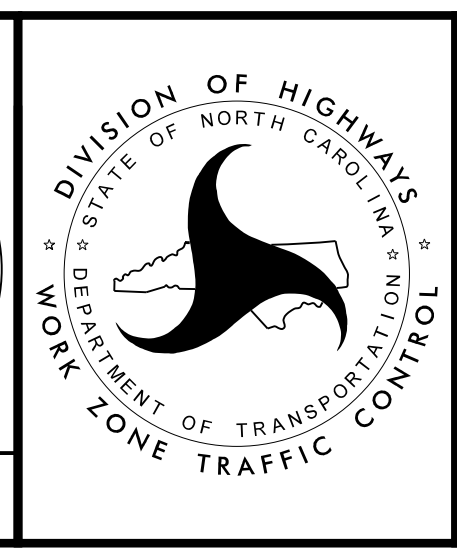

PHASE 1  
STEPS 2 & 2A