
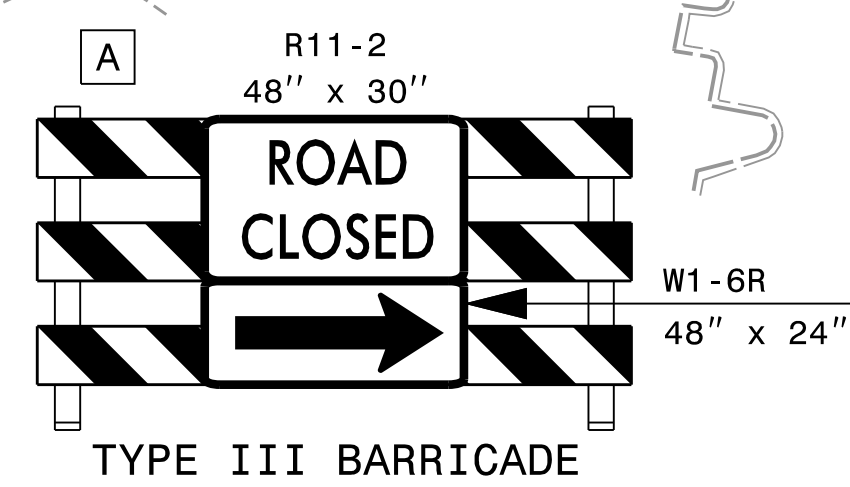
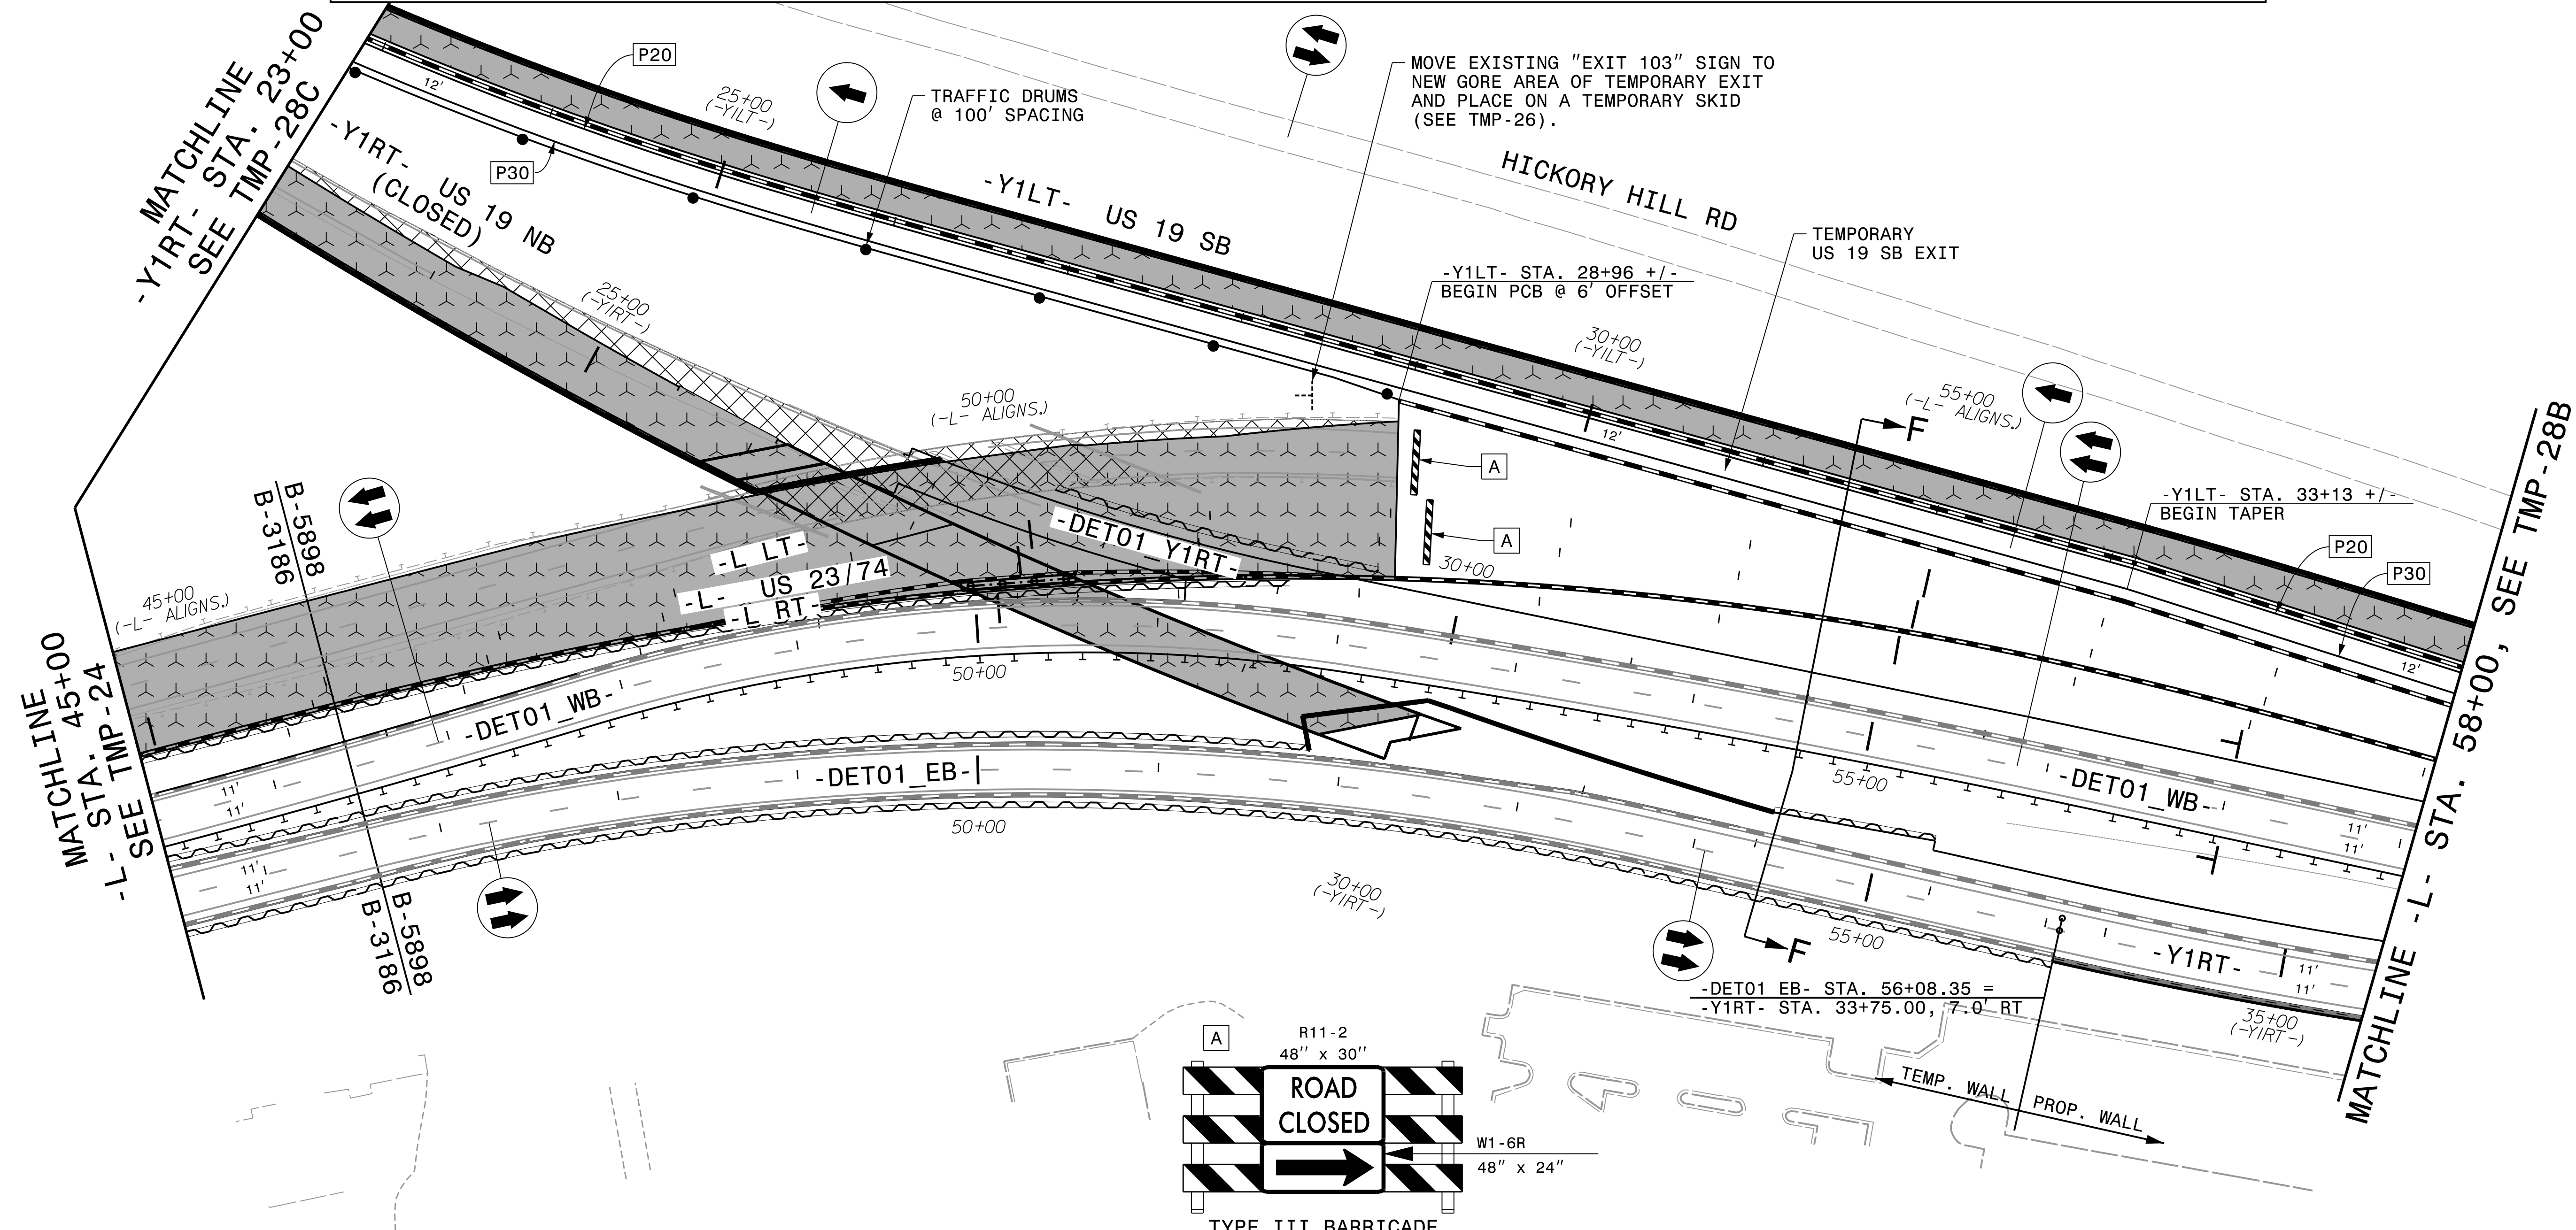
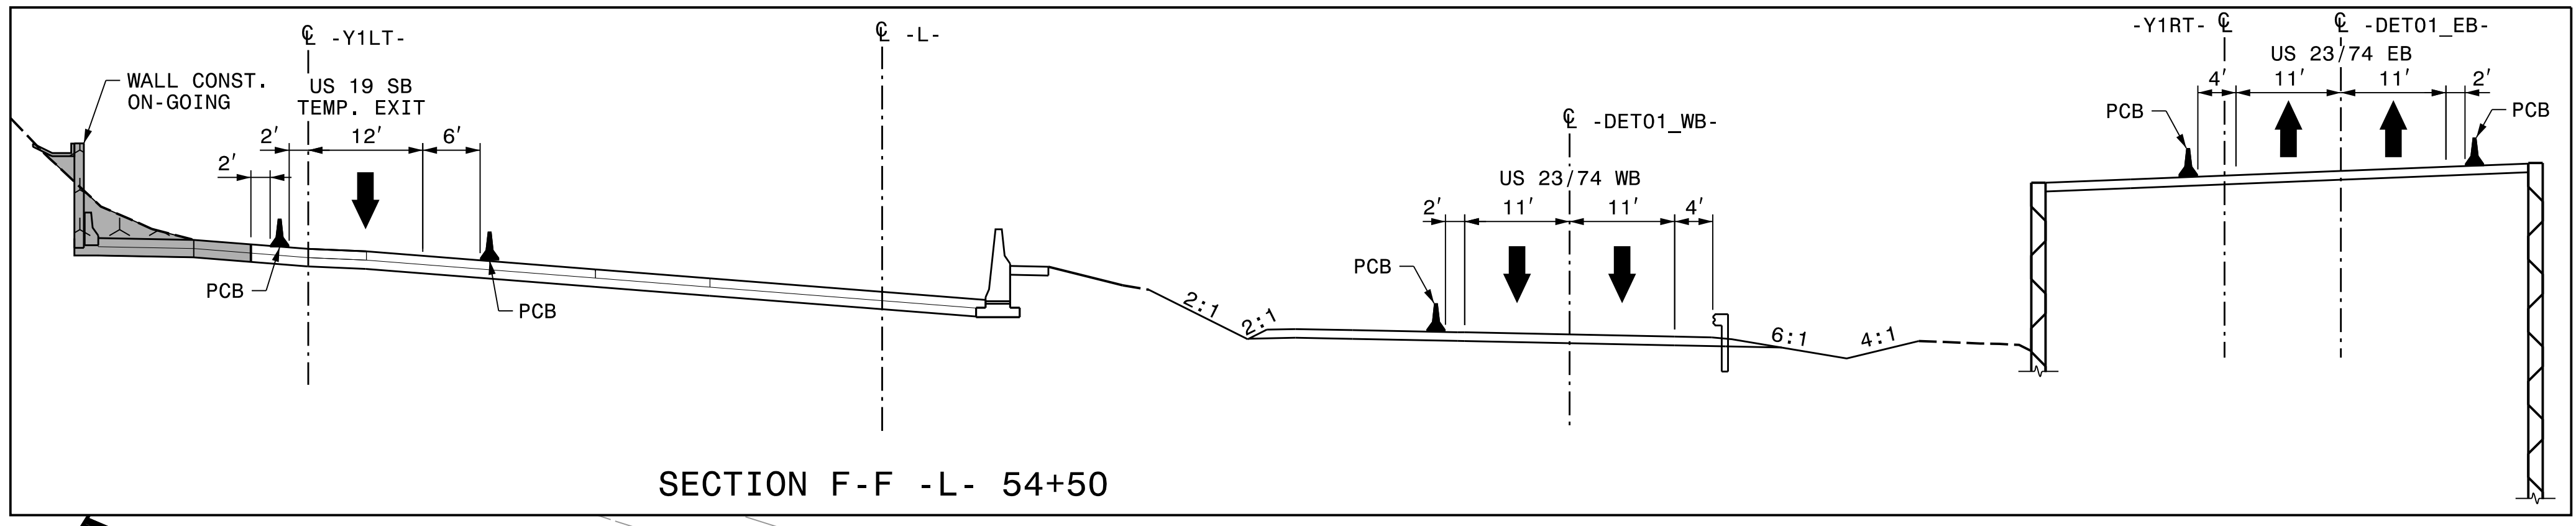


PLOT DRIVER: NCDOT_color_eng_50.plt
USER: CHARNDEN
DATE: 4/28/2022
TIME: 9:47:25 AM
PENTABLE: NCDOT_tcp.tbl
FILE: p:\p\h\users\charnd\US_East_01\Documents\3322\10030389\6.0_CAD_BIM\6.2_Work_In_Progress\B-3186-B-5898_TrafficControl\TCP\B3186-B5898-TMP_28A.dgn



REVISIONS

PROJ. REFERENCE NO. B-3186 / B-5898	SHEET NO. TMP-28A
--	----------------------

HDR Engineering, Inc. of the Carolinas
535 Fayetteville St, Suite 900 Raleigh, N.C. 27601
N.C.B.E.L.S. License Number: F-0116

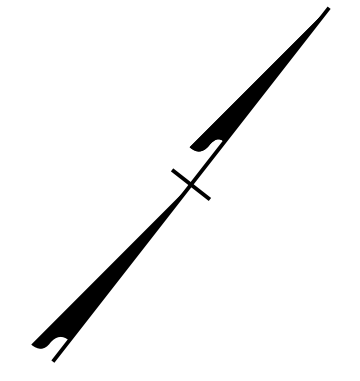

APPROVED: *Michael T. Rzepka*
 DATE: 5/10/2022
 SEAL

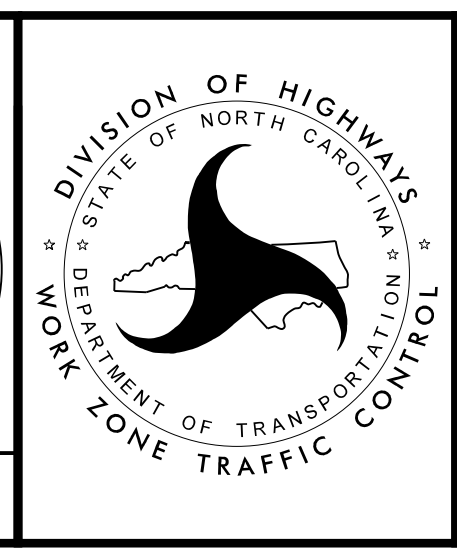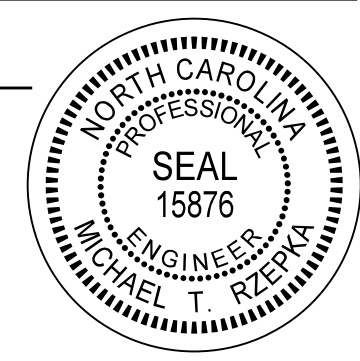

PHASE 2
STEP 3B