

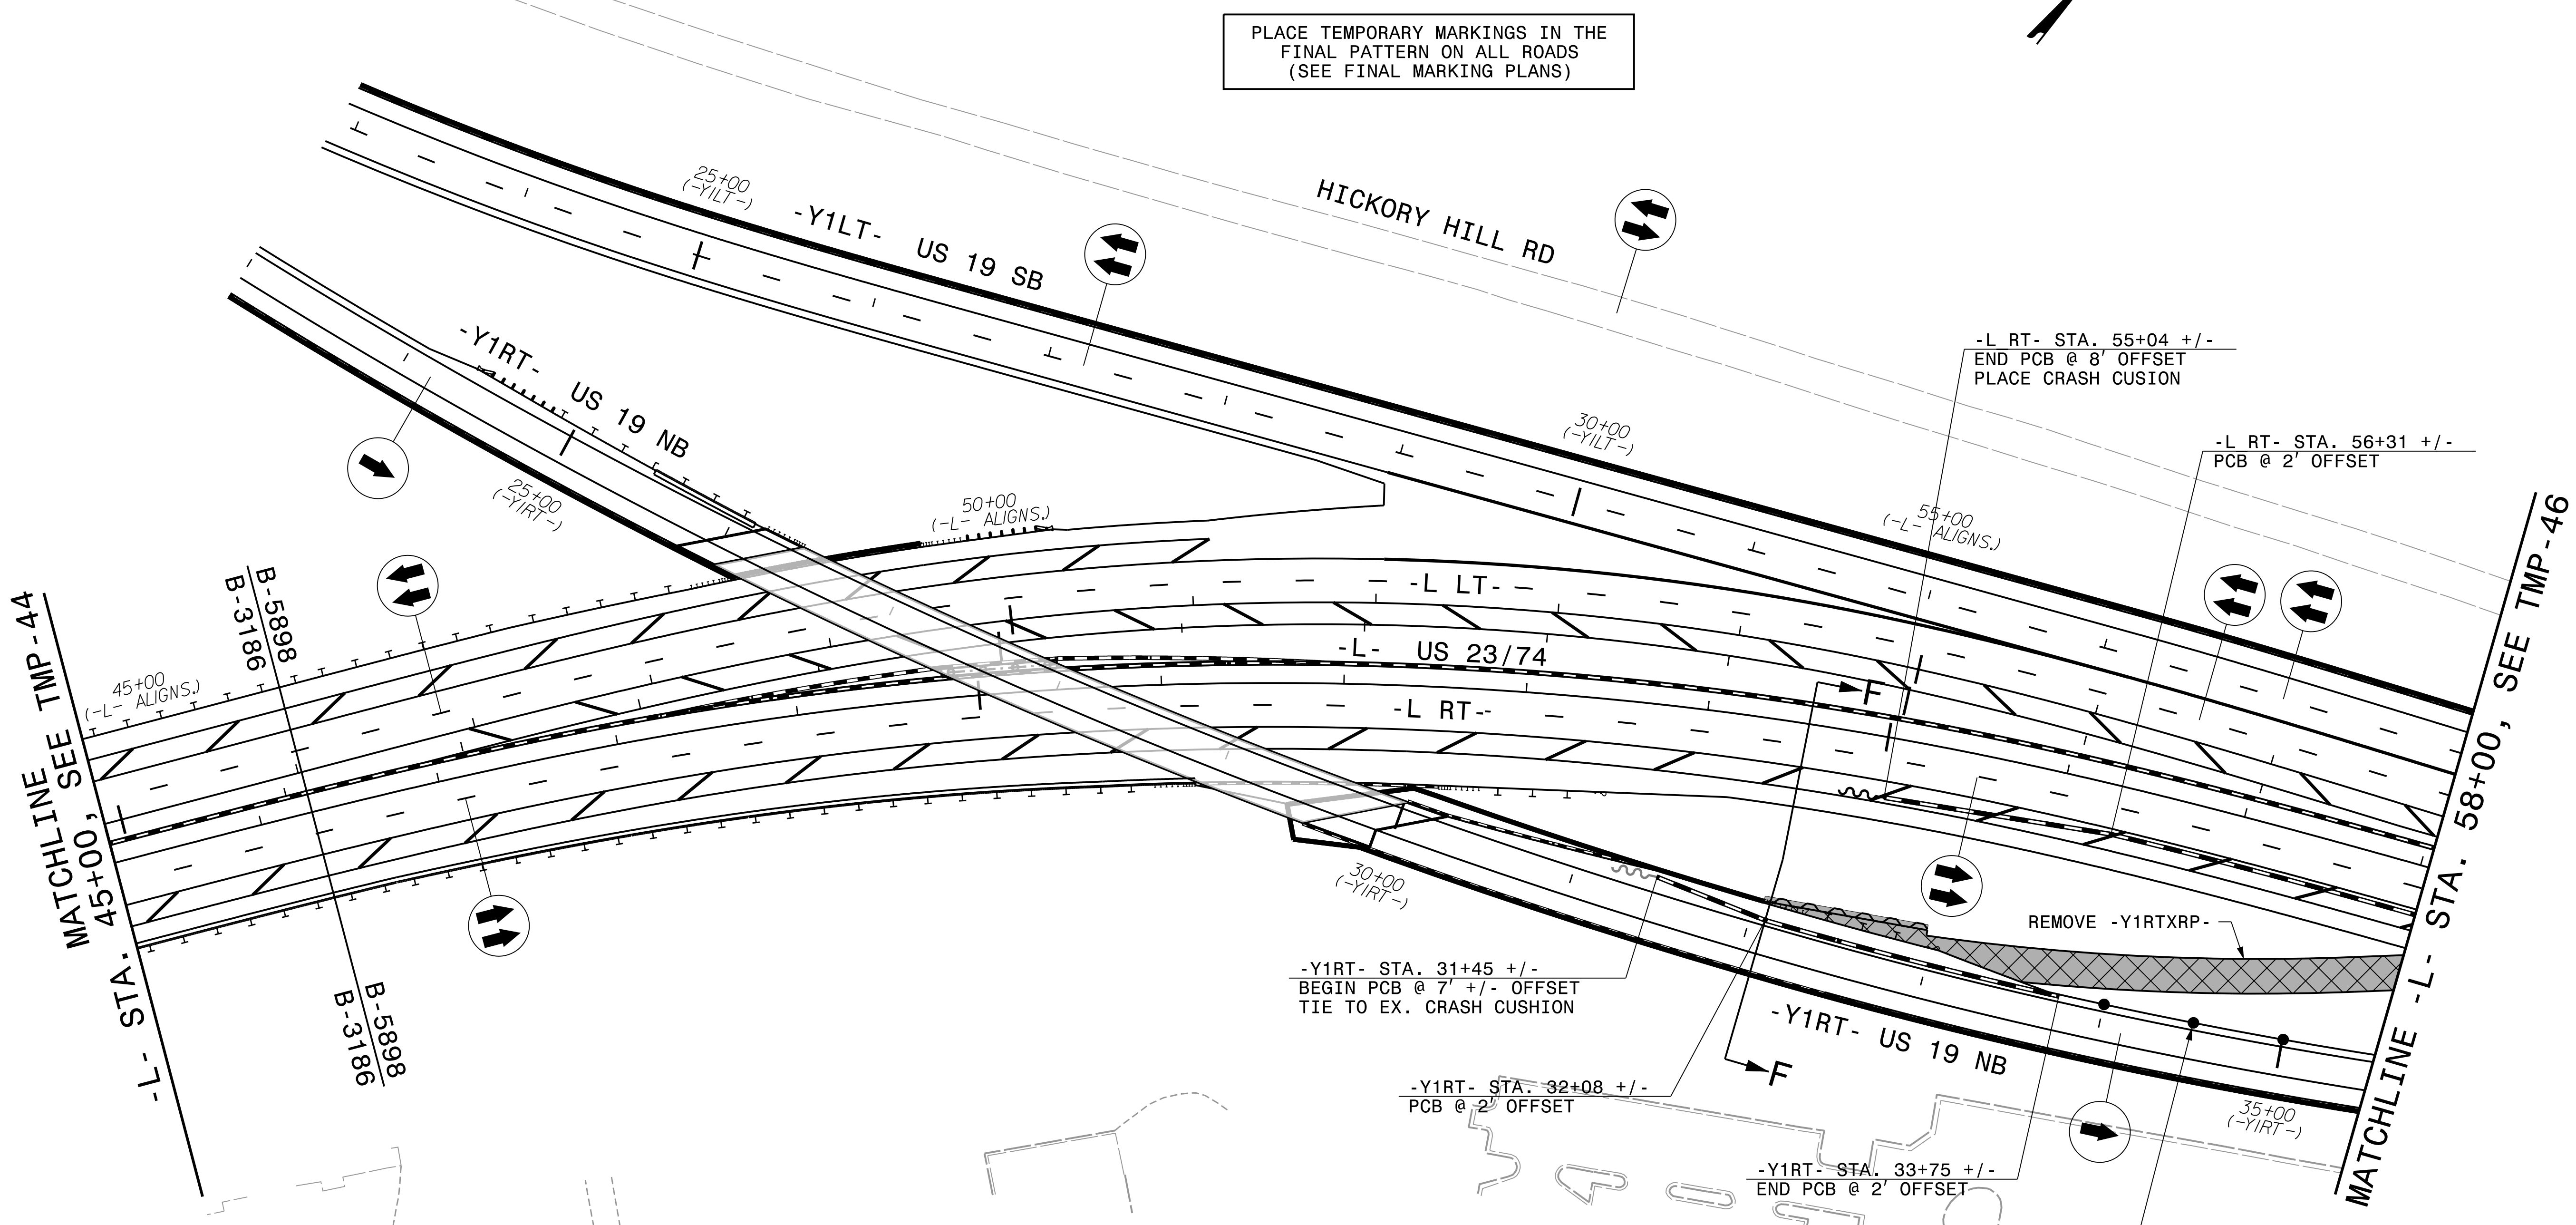


PLACE TEMPORARY MARKINGS IN THE FINAL PATTERN ON ALL ROADS (SEE FINAL MARKING PLANS)

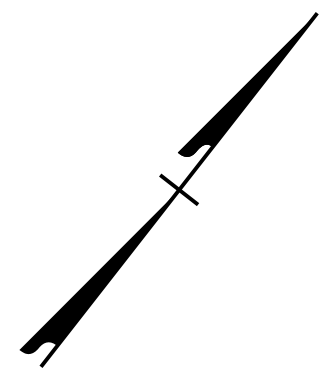



MATCHLINE SEE TMP-44
-L- STA. 45+00

MATCHLINE -L- STA. 58+00, SEE TMP-46

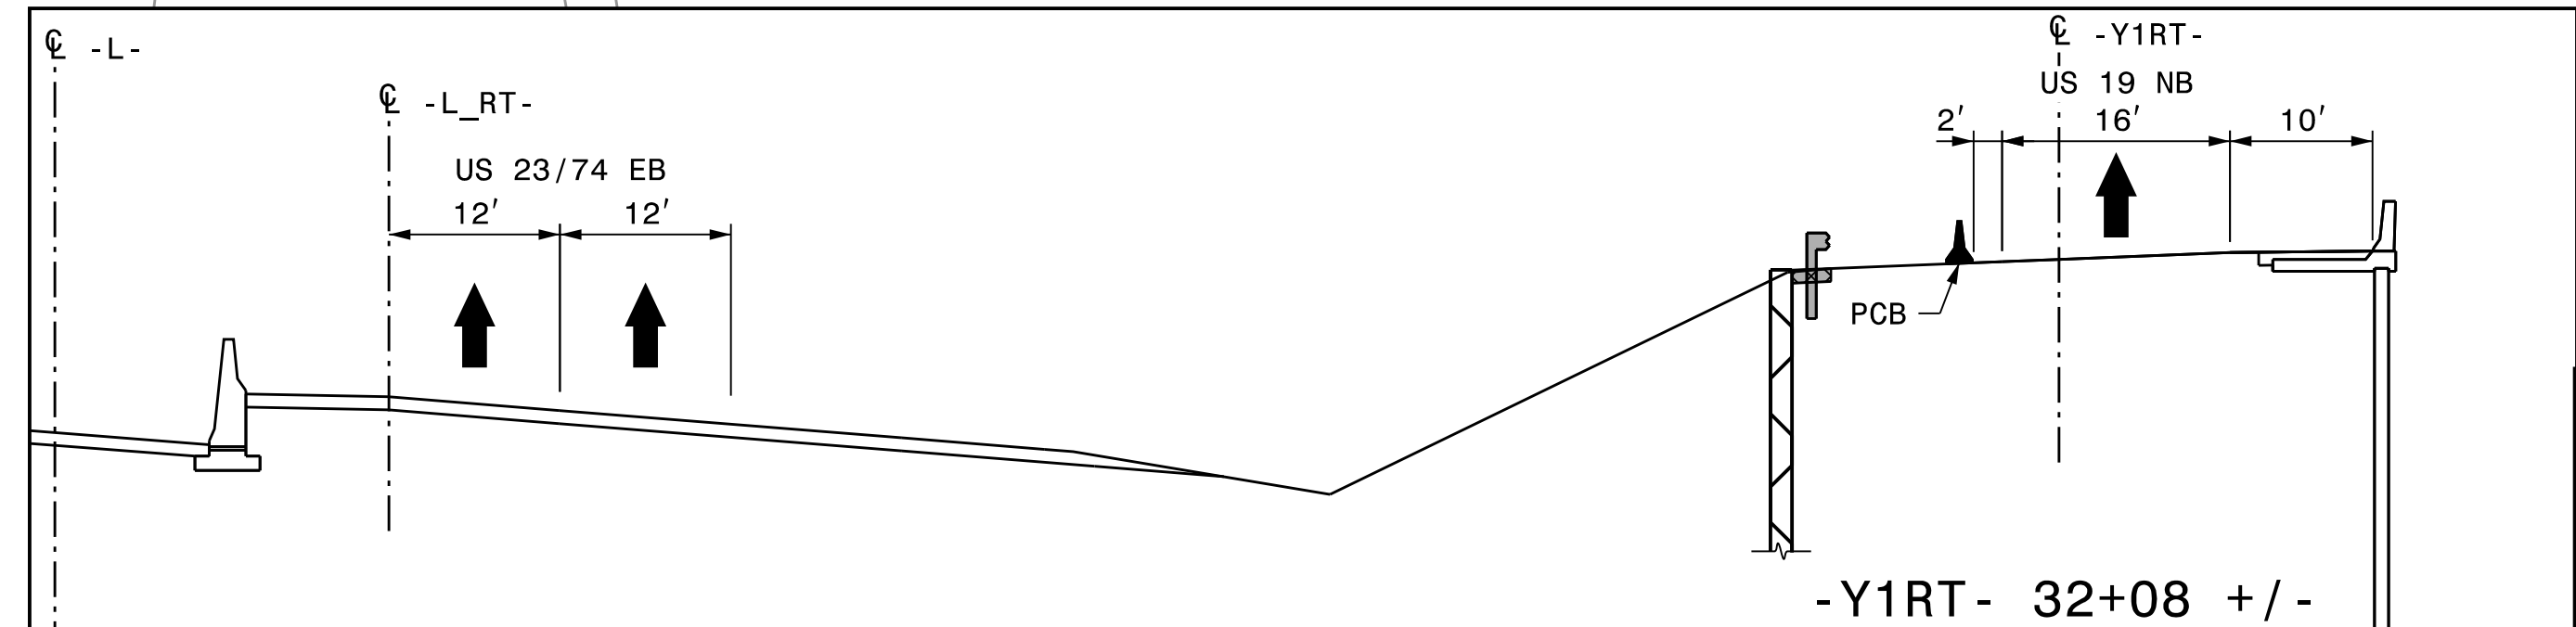

SECTION F-F -L- 54+50

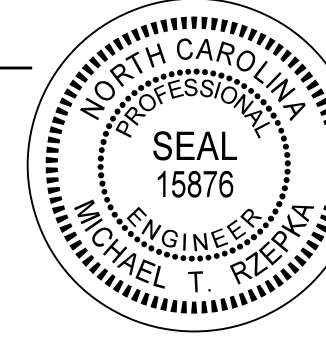APPROVED: *Michael T. Rzepka*
 DATE: 3/17/2022
 SEAL

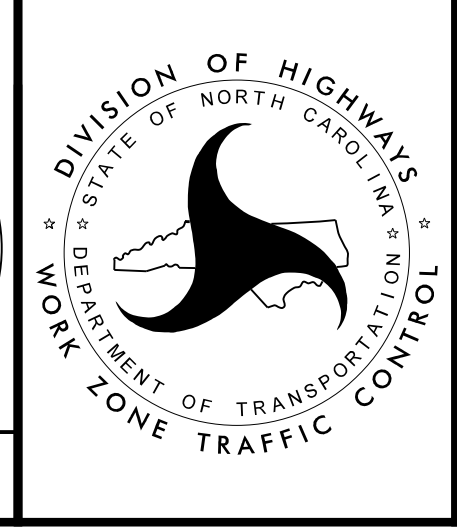


PHASE 4, STEP 1

DOCUMENT NOT CONSIDERED FINAL UNLESS ALL SIGNATURES COMPLETED

PLOT DRIVER: NCDOT_pdf_color_eng_50.plt
 USER: CHARNDEN
 PENTABLE: NCDOT_tcp.tbl
 DATE: 1/21/2022
 TIME: 4:13:12 PM
 FILE: p:\p\h\p\users\01\h\p\US_East_01\Documents\3322\10030389\6.0_CAD_BIM\6.2_Work_In_Progress\B-3186-B-5898_TrafficControl\TCP\B3186-B5898_TMP_TMP45.dgn

REVISIONS