


PLACE TEMPORARY MARKINGS IN THE FINAL PATTERN ON ALL ROADS (SEE FINAL MARKING PLANS)

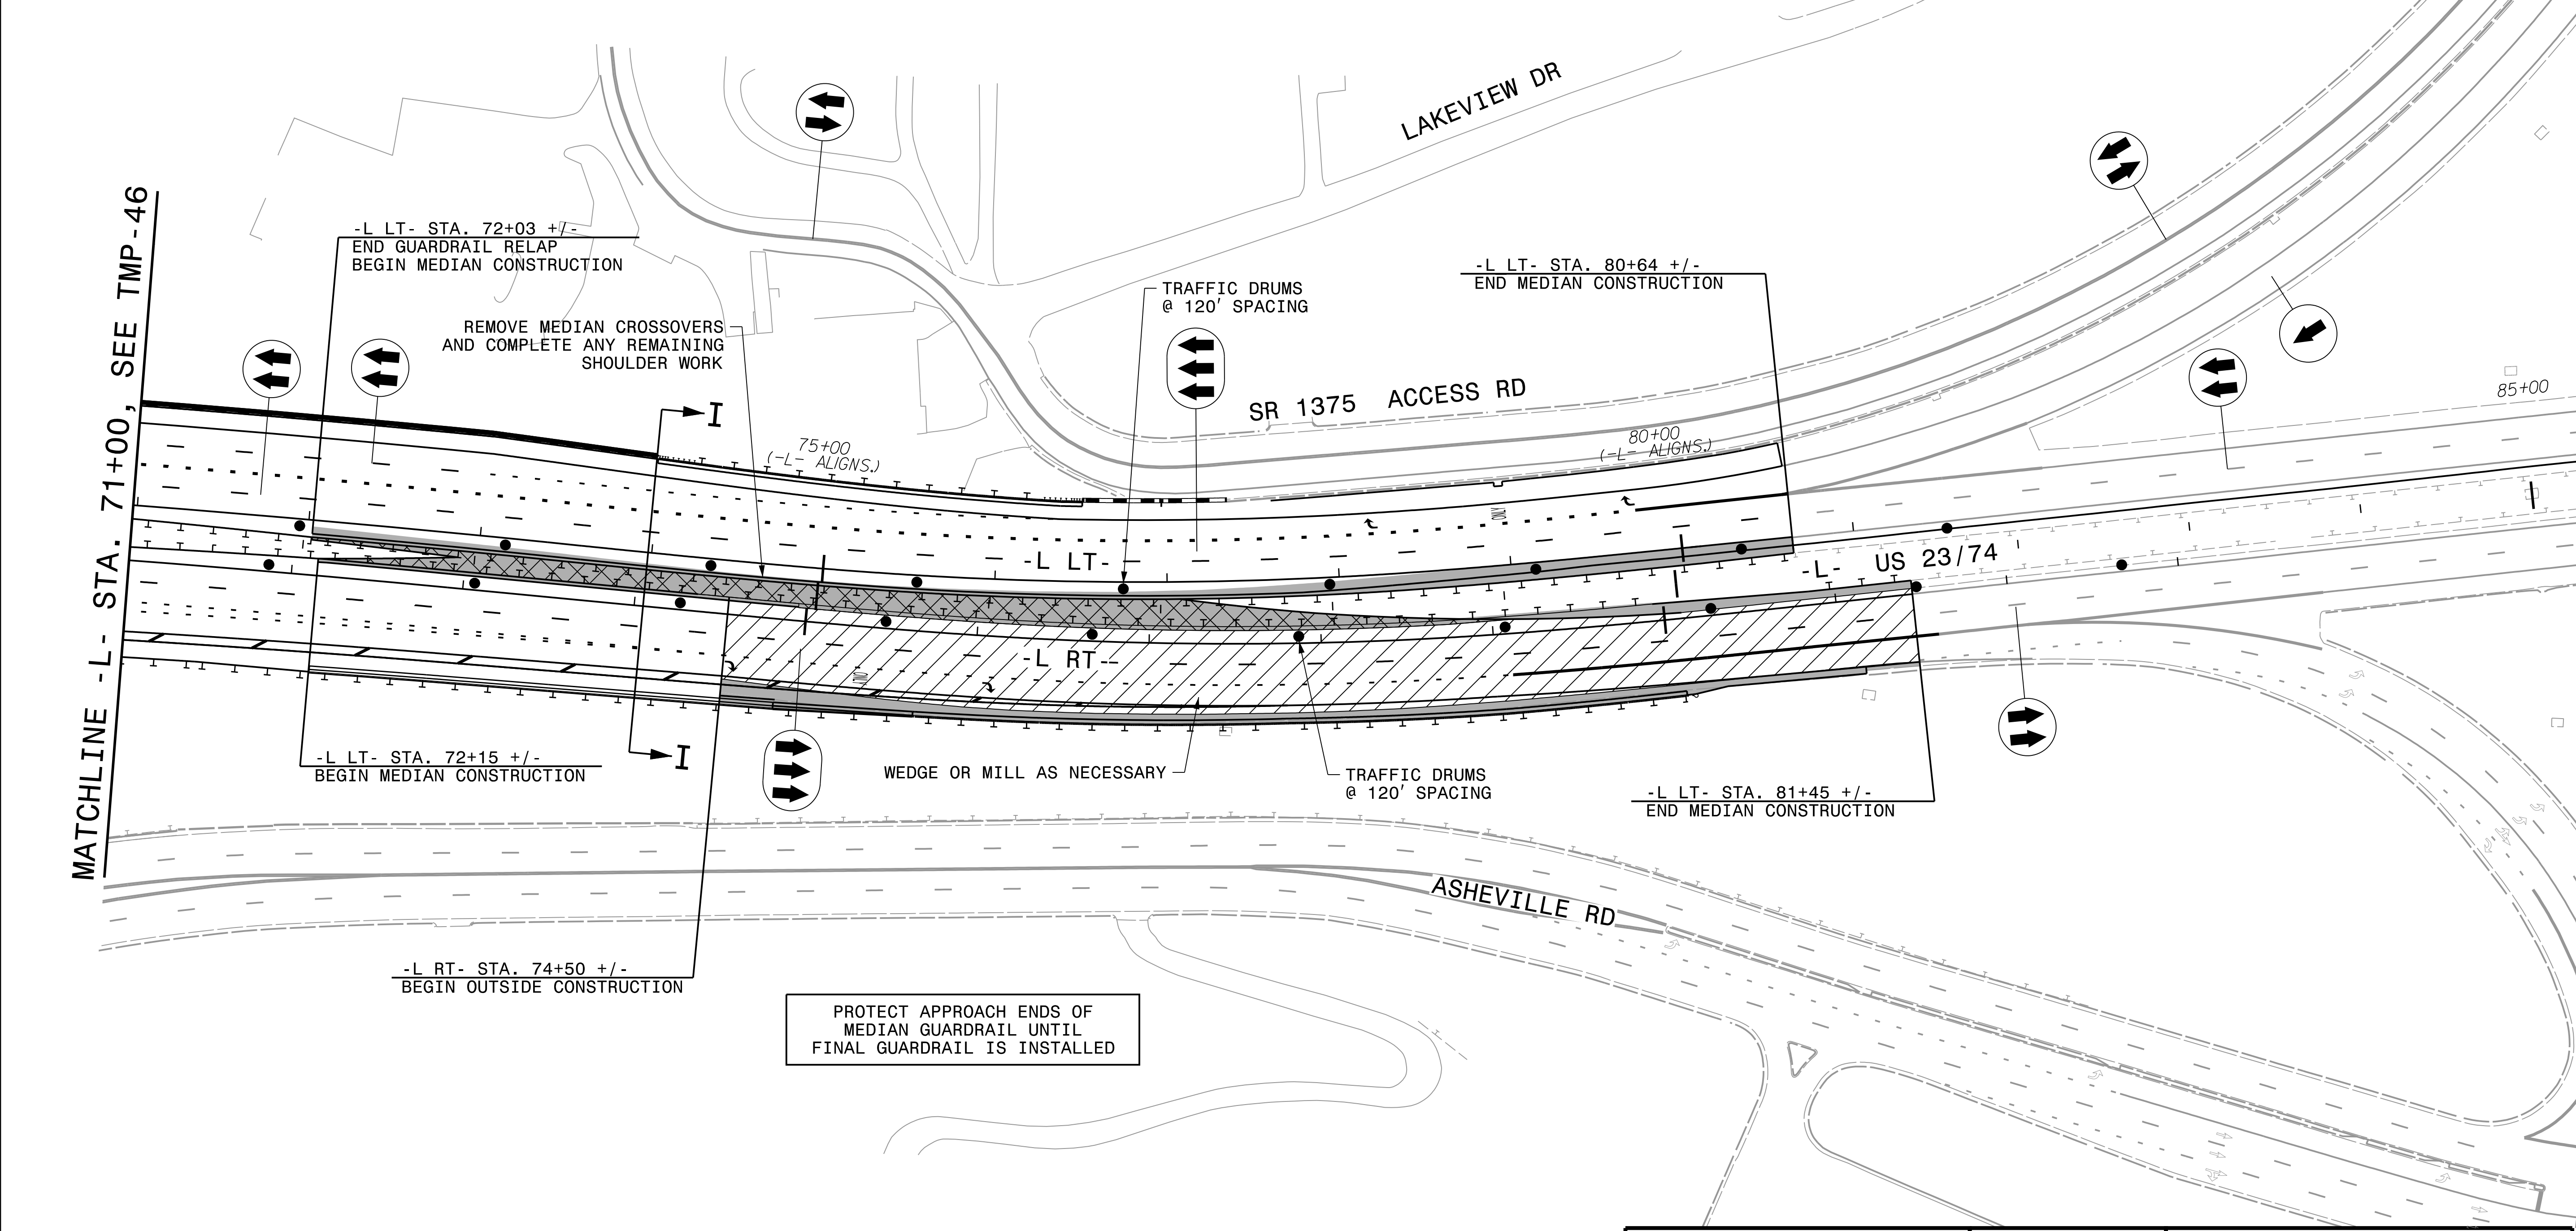

PROTECT APPROACH ENDS OF MEDIAN GUARDRAIL UNTIL FINAL GUARDRAIL IS INSTALLED


REVISIONS

PLOT DRIVER: NCDOT\_pdf\_color\_eng\_50.plt PENTABLE: NCDOT\_tcp.tbl  
 USER: CHARNDEN DATE: 1/21/2022 TIME: 4:13:54 PM  
 FILE: p:\pwhdr\users\charnden\US\_East\_01\Documents\3322\10030389\6.0\_CAD\_BIM\6.2\_Work\_In\_Progress\B-3186-B-5898\_TrafficControl\CP\B3186-B5898-TMP-47.dgn


APPROVED: *Michael T. Rzepka*

DATE: 3/17/2022

SEAL

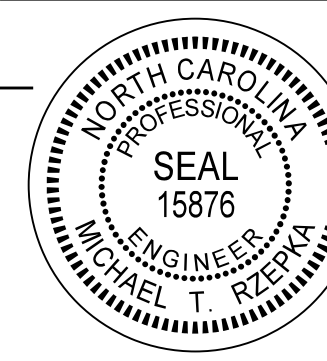

DOCUMENT NOT CONSIDERED FINAL UNLESS ALL SIGNATURES COMPLETED

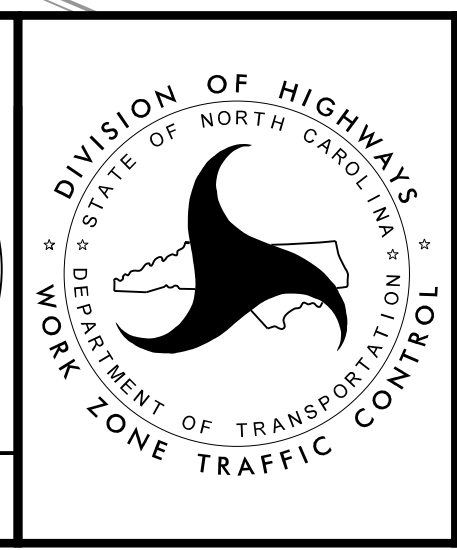

PHASE 4, STEP 1