


**DOCUMENT NOT CONSIDERED FINAL
UNLESS ALL SIGNATURES COMPLETED**

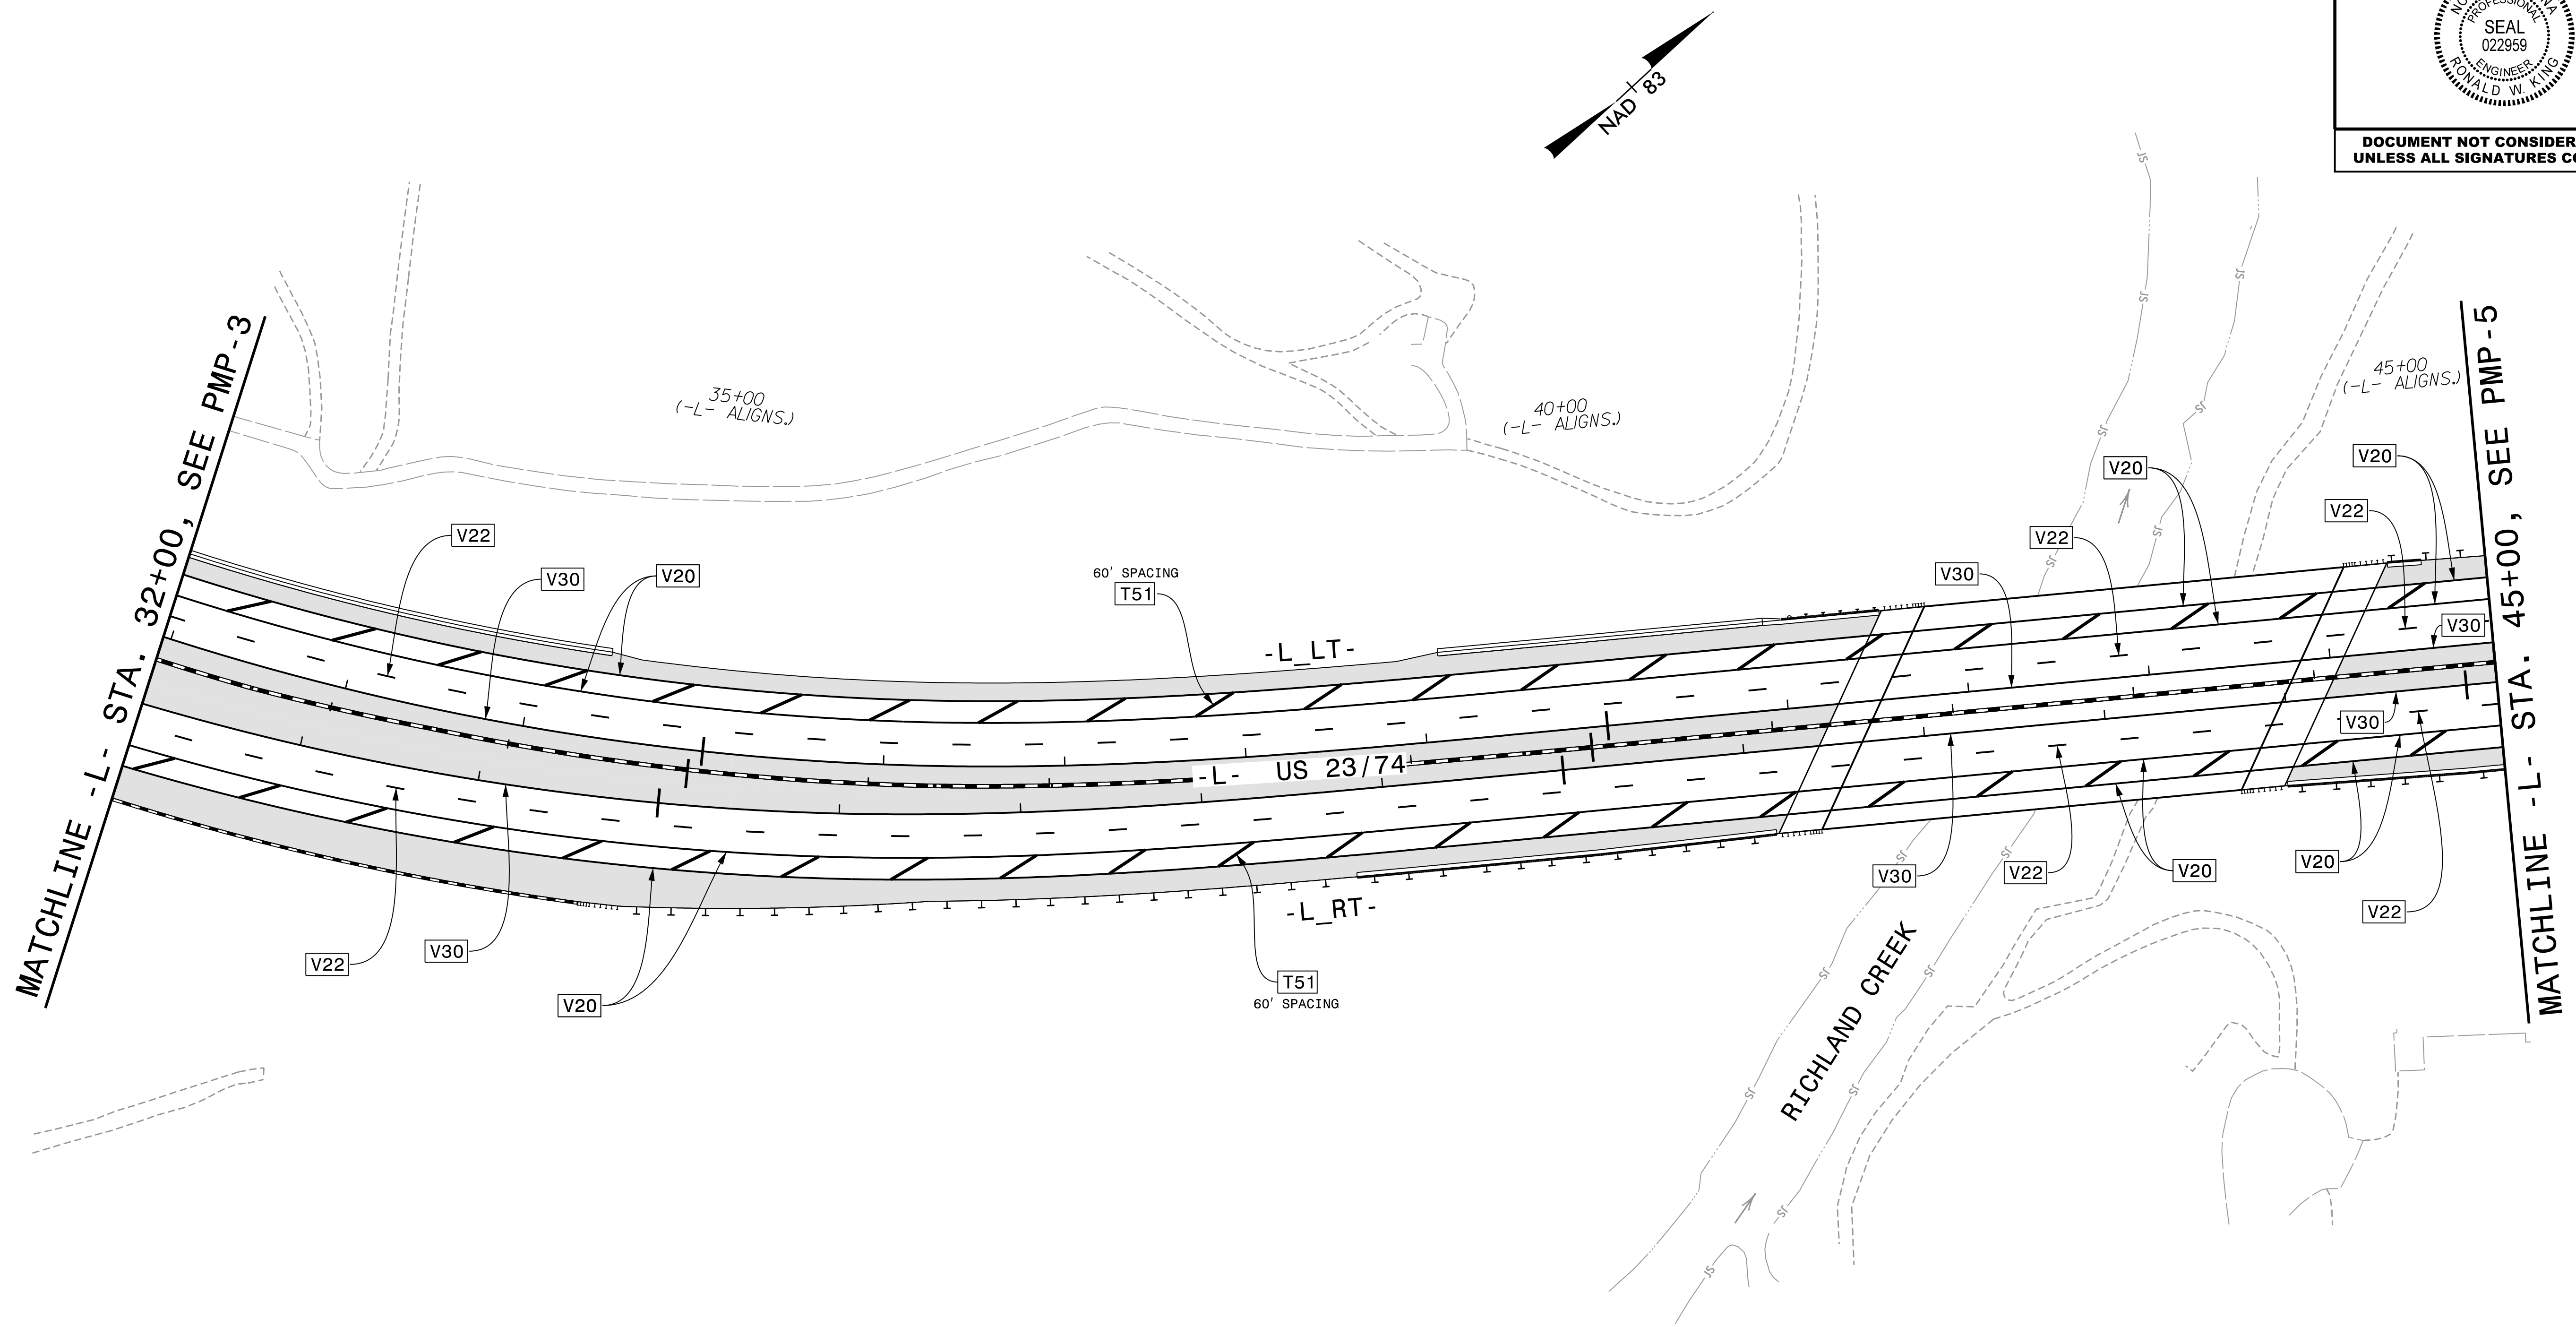

PLOT DRIVER: NCDOT_pdf_color_eng_50.plt
USER: CHARNDEN
DATE: 11/23/2021
FILE: p:\pwhdr\users\charnd\US_East_01\Documents\3322\10030389\6.0_CAD_BIM\6.2_Work_In_Progress\B-3186-B-5898_Traffic\ Pavement_Markings\B3186-B5898_PM_PMP04.dgn

STATION CALLOUTS ARE BASED OFF
THE -L- ALIGNMENT, UNLESS NOTED
ALL LANES ARE 12' WIDTH UNLESS NOTED

PAVEMENT MARKING DETAIL