



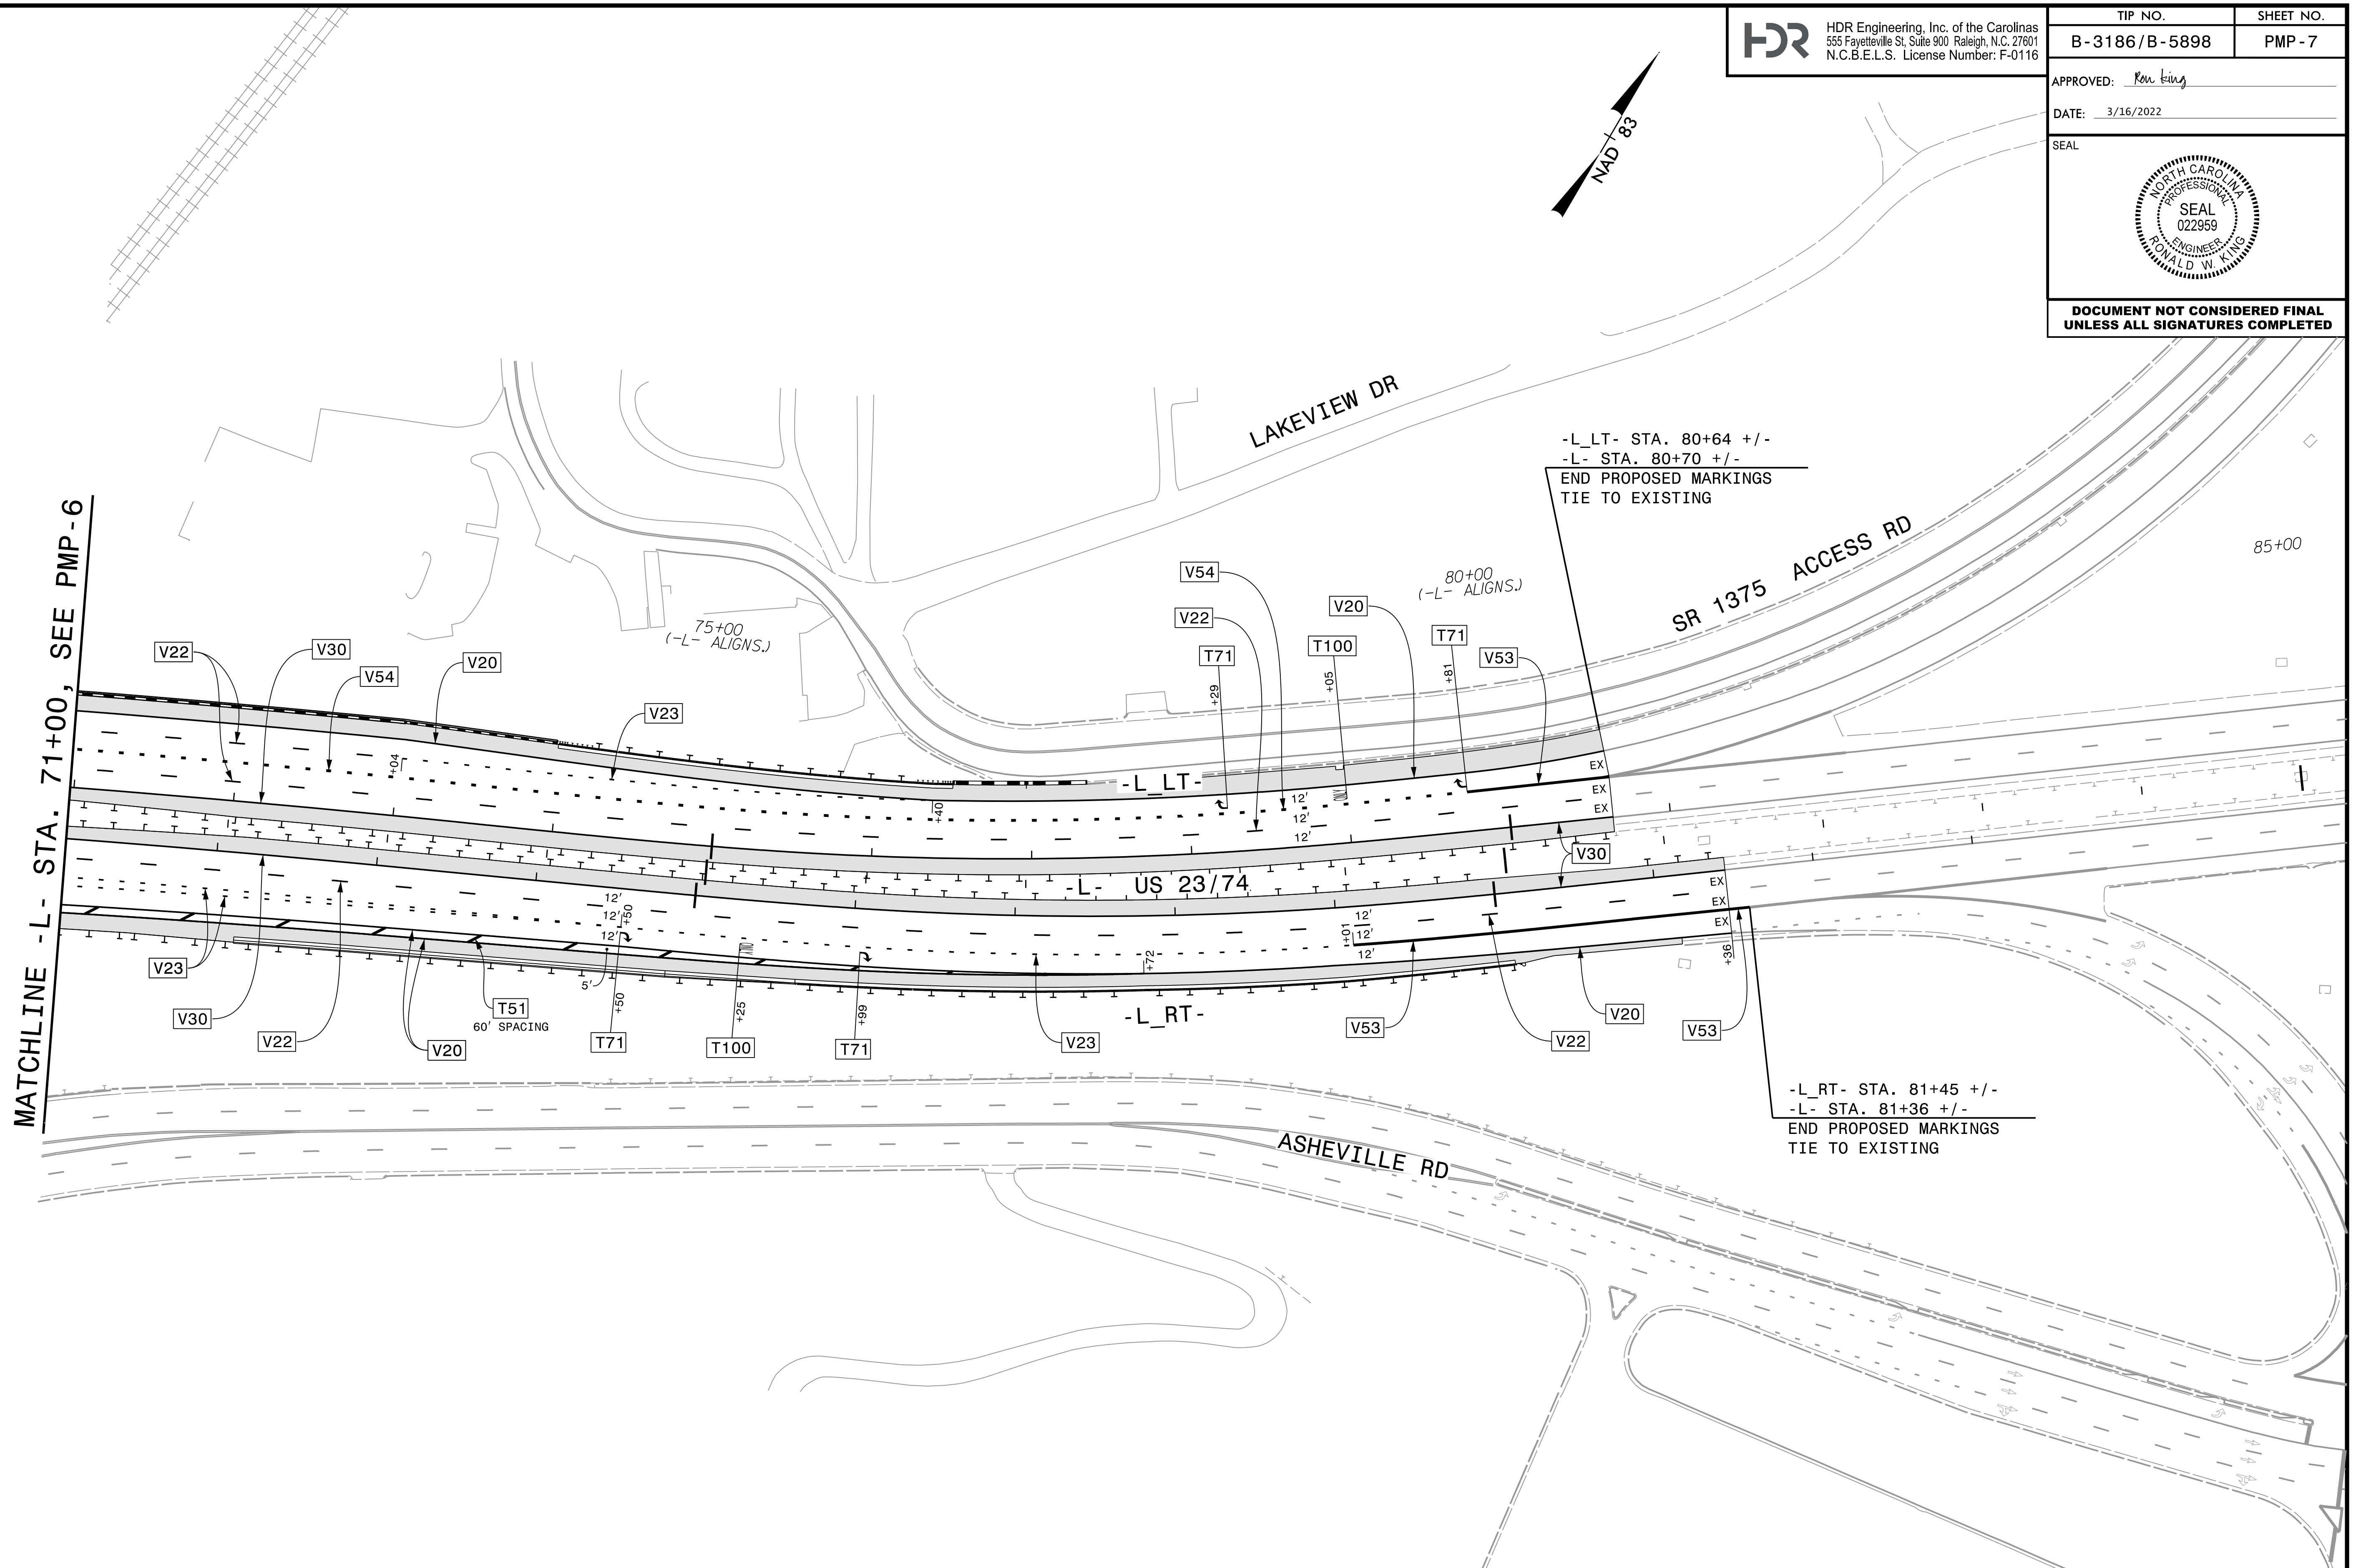

**DOCUMENT NOT CONSIDERED FINAL
UNLESS ALL SIGNATURES COMPLETED**

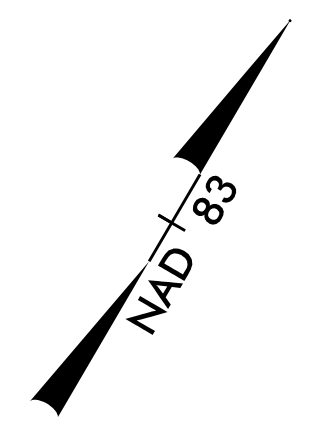

PLOT DRIVER: NCDOT_color_eng_50.plt
USER: CHARNDEN
FILE: p:\pwhdr\users\01\HDR_US_East_01\Documents\3322\10030389\6.0_CAD_BIM\6.2_Work_In_Progress\B-3186-B-5898\Tr-offic\Pavement_Markings\B3186-B5898_PM_PMP07.dgn
PENTABLE: NCDOT_PMP.tbl
DATE: 11/23/2021
TIME: 11:34:00 AM

STATION CALLOUTS ARE BASED OFF
THE -L- ALIGNMENT, UNLESS NOTED
ALL LANES ARE 12' WIDTH UNLESS NOTED

PAVEMENT MARKING DETAIL