



CENTER OF CROSSWALK AT FACE OF CURB	
①	-Y1LT- STA. 12+57.05, 33.71' LT
②	-Y1LT- STA. 13+09.31, 34.42' LT

#T61 STOPBAR LOCATIONS	
①	-Y1LT- STA. 12+60.80, 45.80' LT to
②	-Y1LT- STA. 12+82.10, 45.86' LT


SEE PMP-1C FOR CROSSWALK LAYOUT
ALL LANES ARE 12' WIDTH UNLESS NOTED

APPROVED: *Ron King*
DATE: 3/16/2022
SEAL

DOCUMENT NOT CONSIDERED FINAL
UNLESS ALL SIGNATURES COMPLETED

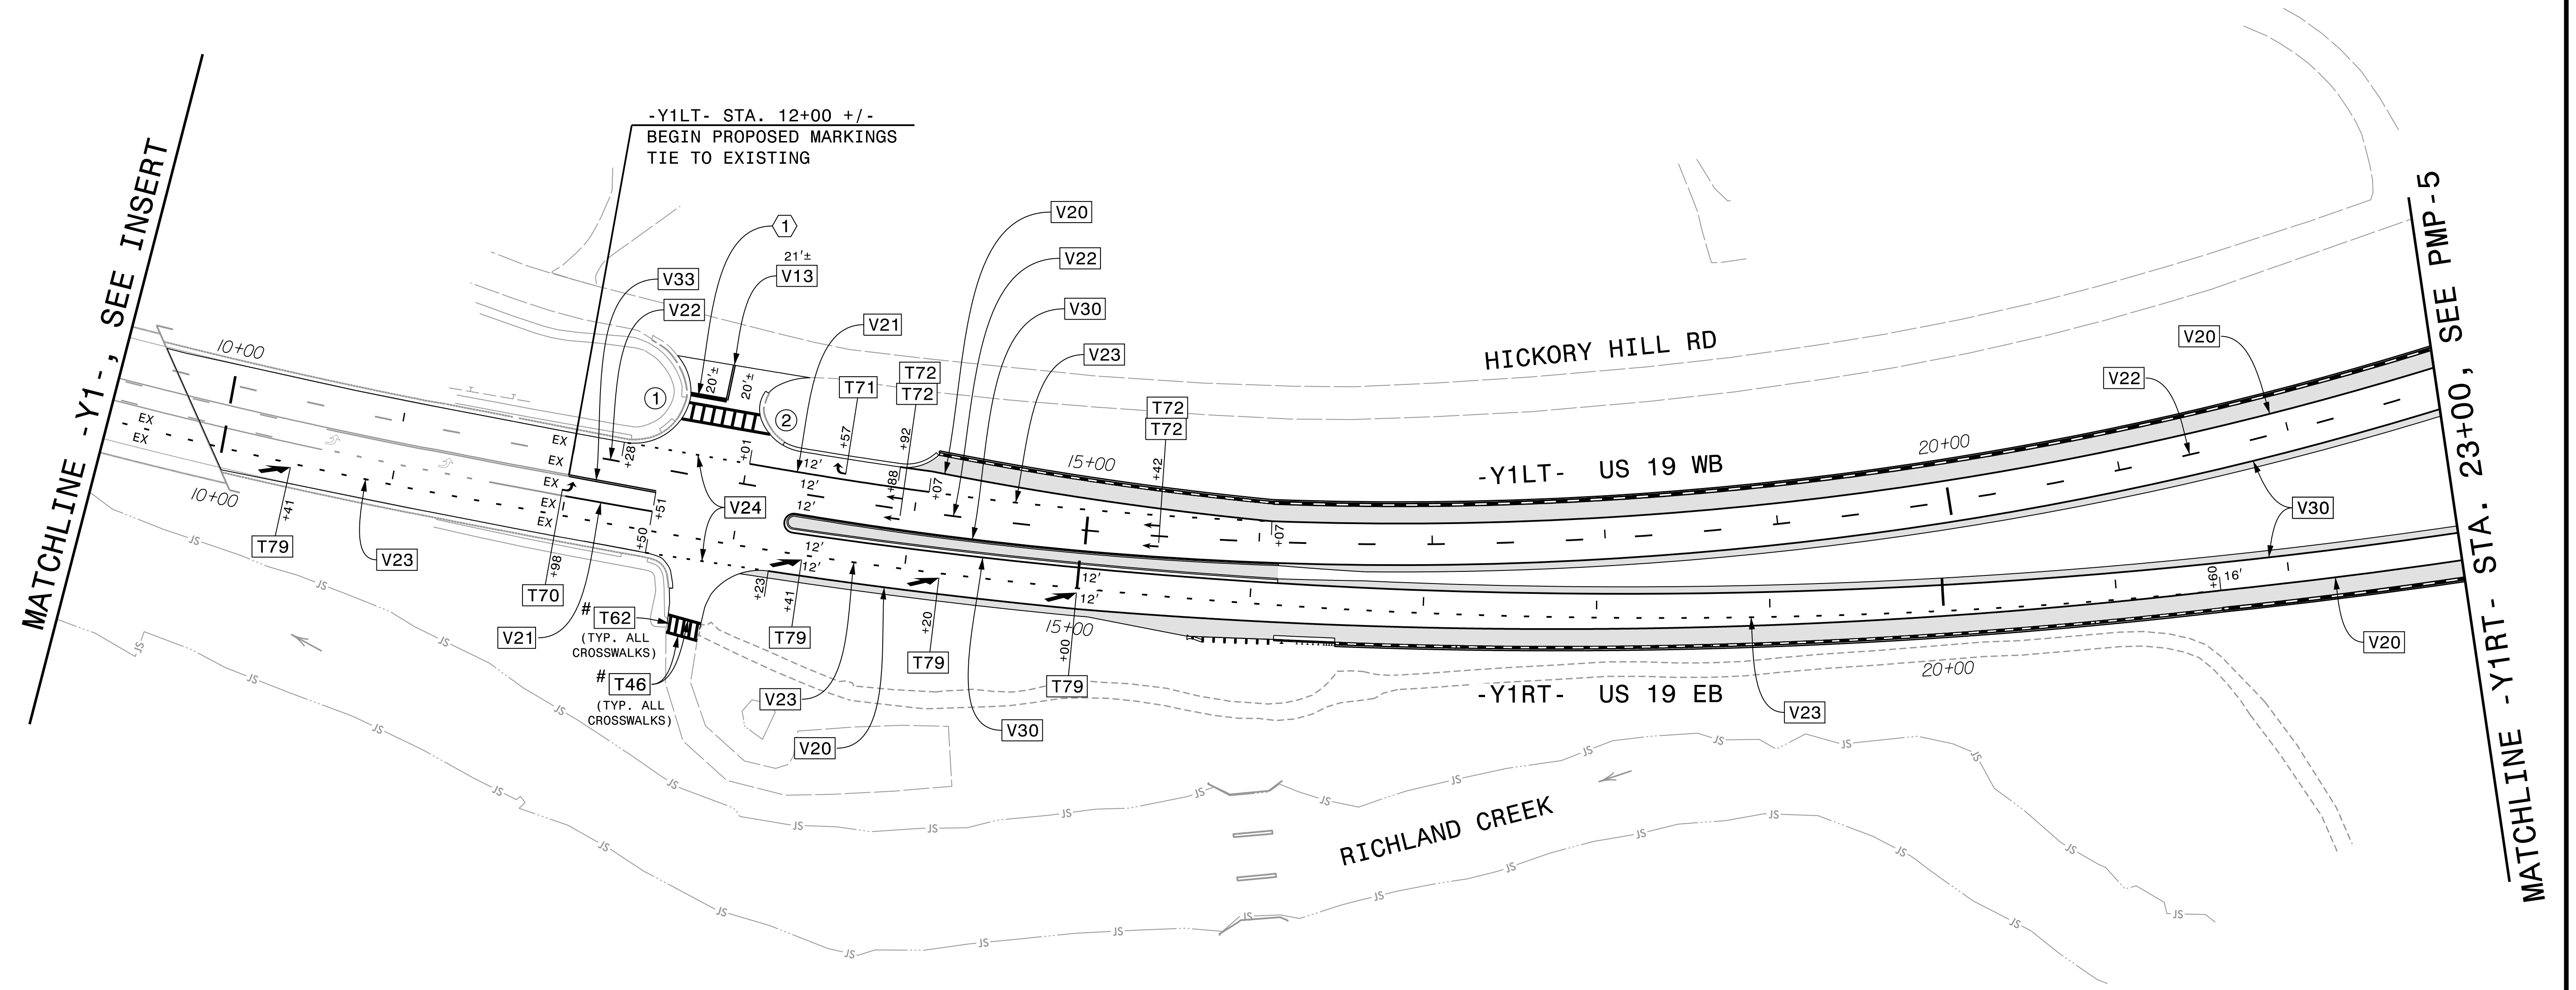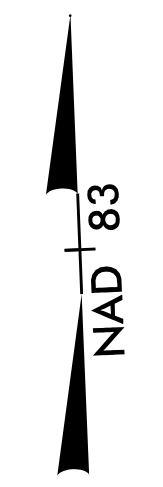

PLOT DRIVER: NCDOT_color_eng_50.pht
USER: CHARNDEN
FILE: p:\dwg\hdr\users\charnd\US_East_01\Documents\3322\10030389\6.0_CAD_BIM\6.2_Work_In_Progress\B-3186-B-5898-Tr-Offic\Pavement_Markings\B3186-B5898-PM_PMP08.dgn
PENTABLE: NCDOT_PMP.tbl
DATE: 11/23/2021 11:34:10 AM

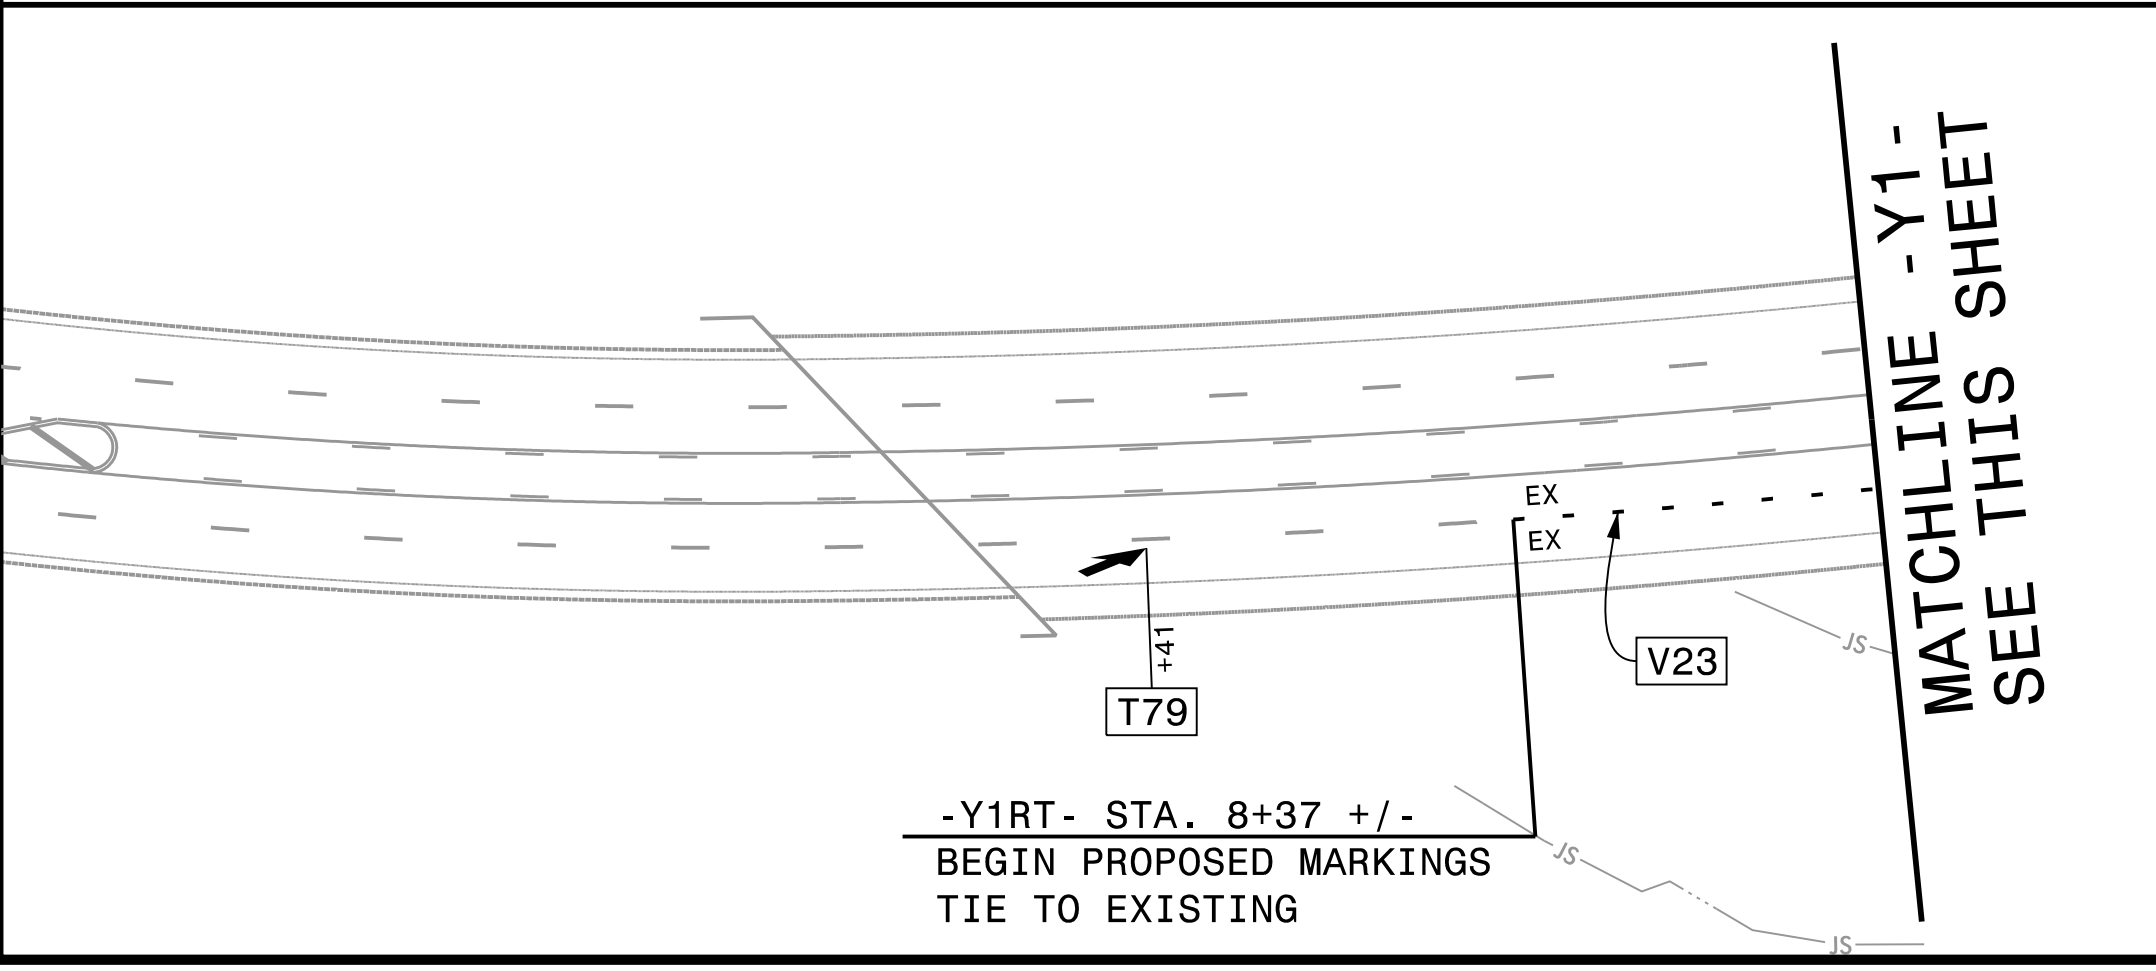

PAVEMENT MARKING DETAIL