


DOCUMENT NOT CONSIDERED FINAL
UNLESS ALL SIGNATURES COMPLETED

HDR HDR Engineering, Inc. of the Carolinas
555 Fayetteville St. Suite 900 Raleigh, N.C. 27601
N.C.B.E.L.S. License Number: F-0116

| | |
|---------------------------------|----------------------------------------|
| SIGN NUMBER: 6B | BACKG COLOR: Green |
| TYPE: A | COPY COLOR: White |
| QUANTITY: 1 | |
| SIGN WIDTH: 18'-6" | |
| HEIGHT: 14'-6" | |
| TOTAL AREA: 268.3 Sq.Ft. | |
| BORDER TYPE: FLUSH | |
| RECESS: 0" | |
| WIDTH: 2" | |
| RADII: 12" | |
| NO. Z BARS: 5 | MAT'L: 0.125" (3.2 mm) ALUMINUM |
| LENGTH: 214.0 | |

| SYMBOL | X | Y | WID | HT |
|------------|-------|-------|-----|----|
| M1_4 | 55.6 | 124.5 | 36 | 36 |
| Drop Arrow | 13.8 | 8 | 32 | 22 |
| Drop Arrow | 176.2 | 8 | 32 | 22 |

DESIGN BY: R DRAYTON CHECKED BY: R KING Oct 28, 2021
PROJECT ID: B-3186_B-5898 DIV: 14

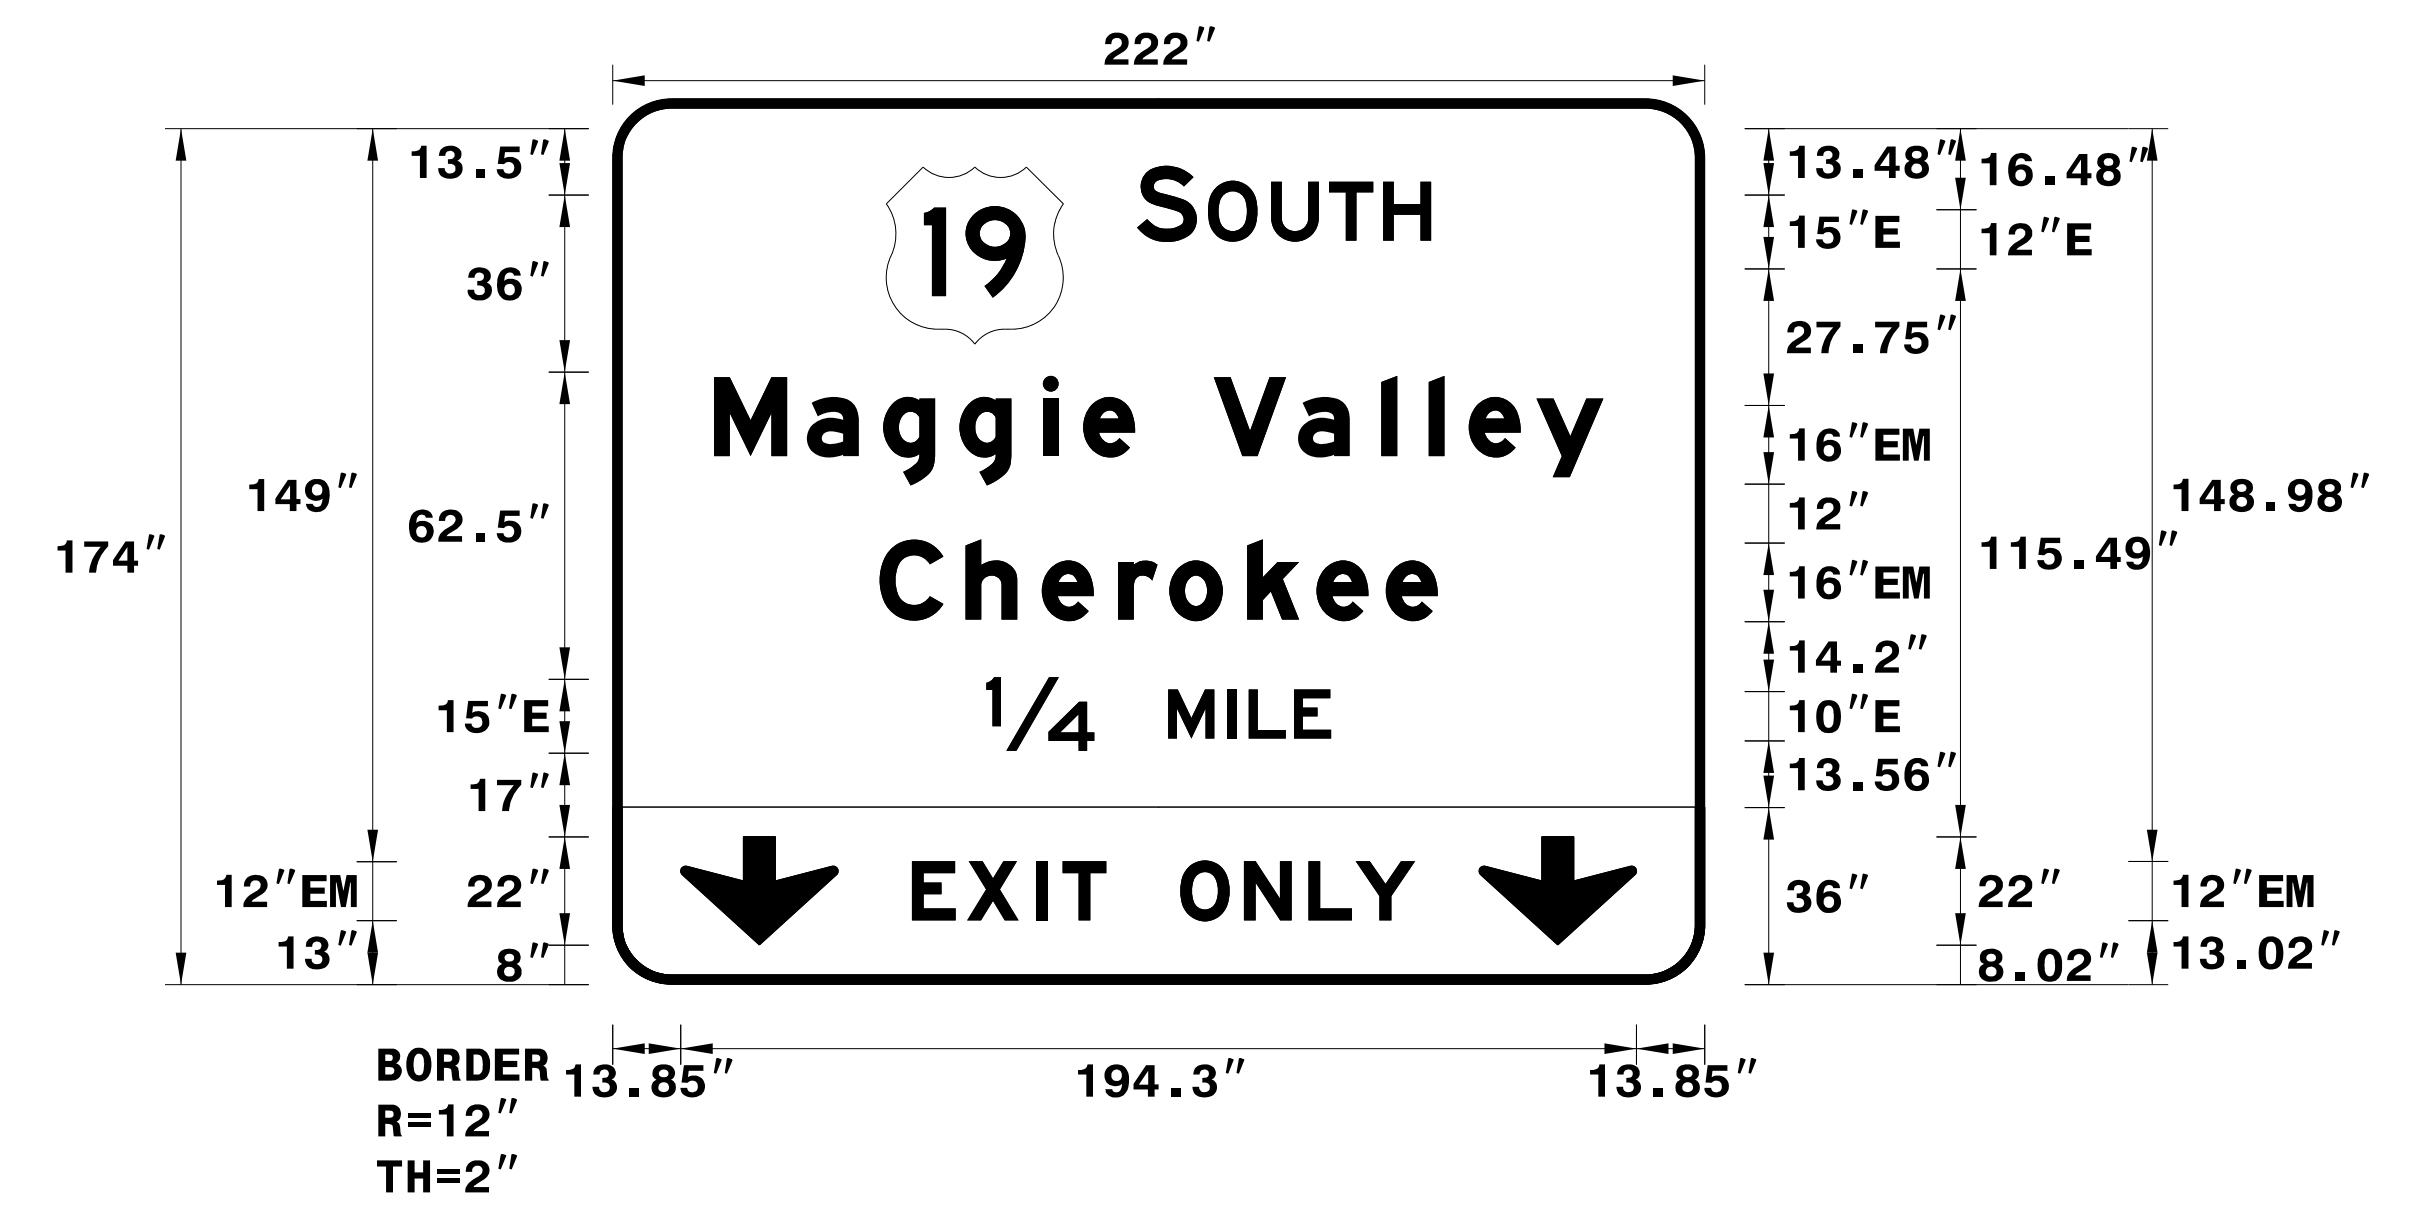

Increase spacing factor for "EXIT" & "ONLY" by 1.4
Spacing Factor is 1 unless specified otherwise

USE NOTES: 1, 2, 3 & 4

- Legend and border(except those that are colored black) shall be direct applied Grade A sheeting.
- Background shall be Grade C reflective sheeting.
- Shields; A, B, and C type arrows shall be on 0.032" (0.8mm) aluminum and demountable.
- Bottom panel shall be yellow Grade C sheeting on background with black recessed border.
THICKNESS: 1.5" RECESS: 0.5"

LETTER POSITIONS

| Letter spacings are to start of next letter | | | | | | | | | | | | | | | Series/Size Text Length | |
|---------------------------------------------|------|------|------|------|-------|------|------|------|------|-----|-----|------|------|------|----------------------------|------------------|
| | S | | O | U | T | H | | | | | | | | | | E 2000 59.8 |
| 106.6 | 12.2 | 2.2 | 12.8 | 11.8 | 11 | 9.7 | 55.6 | | | | | | | | | |
| | M | a | g | g | i | e | | V | a | l | l | e | y | | | EM 2000 180.8 |
| 20.6 | 18.9 | 15.5 | 15.5 | 17 | 8.2 | 10.6 | 16 | 17.1 | 17 | 9.6 | 8.2 | 13.8 | 13.6 | 20.6 | | |
| | C | h | e | r | o | k | e | e | | | | | | | | EM 2000 113.4 |
| 54.3 | 17.4 | 15.5 | 15.5 | 10.4 | 15.8 | 14.1 | 14.1 | 10.6 | 54.3 | | | | | | | |
| | 1/4 | | M | I | L | E | | | | | | | | | | E 2000 70.1 |
| 76 | 22 | 15 | 12 | 4.4 | 9.2 | 7.5 | 76 | | | | | | | | | |
| | E | X | I | T | | | | | | | | | | | | EM 2000 39.5 |
| 59.8 | 11.2 | 14 | 5.4 | 8.9 | 121.6 | | | | | | | | | | | |
| | O | N | L | Y | | | | | | | | | | | | EM 2000 47.8 |
| 115.4 | 13 | 13.1 | 9.6 | 12.1 | 59.8 | | | | | | | | | | | |

FILENAME: Guidsign_English_8-2-13

NORTH CAROLINA D.O.T. SIGN DETAIL

REVISIONS