





PROJECT REFERENCE NO. B-3186 / B-5898	SHEET NO. SIGN-5
SIGNING ENGINEER	
 <small>3/16/2022</small>	
DOCUMENT NOT CONSIDERED FINAL UNLESS ALL SIGNATURES COMPLETED	
 <small>HDR Engineering, Inc. of the Carolinas 555 Fayetteville St. Suite 900 Raleigh, N.C. 27601 N.C.B.E.L.S. License Number: F-01116</small>	



BEGIN TIP PROJECT B-3186
-L- STA. 15+00.00

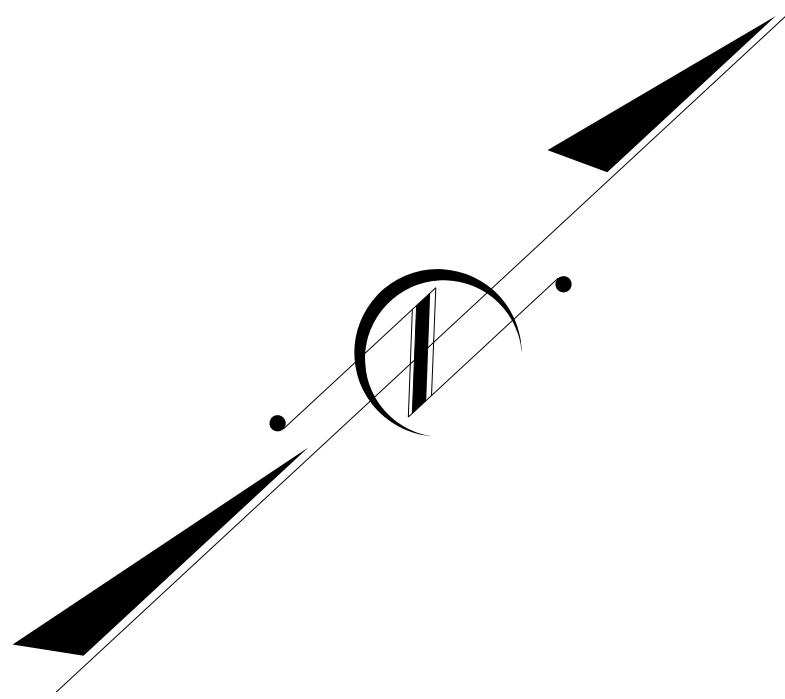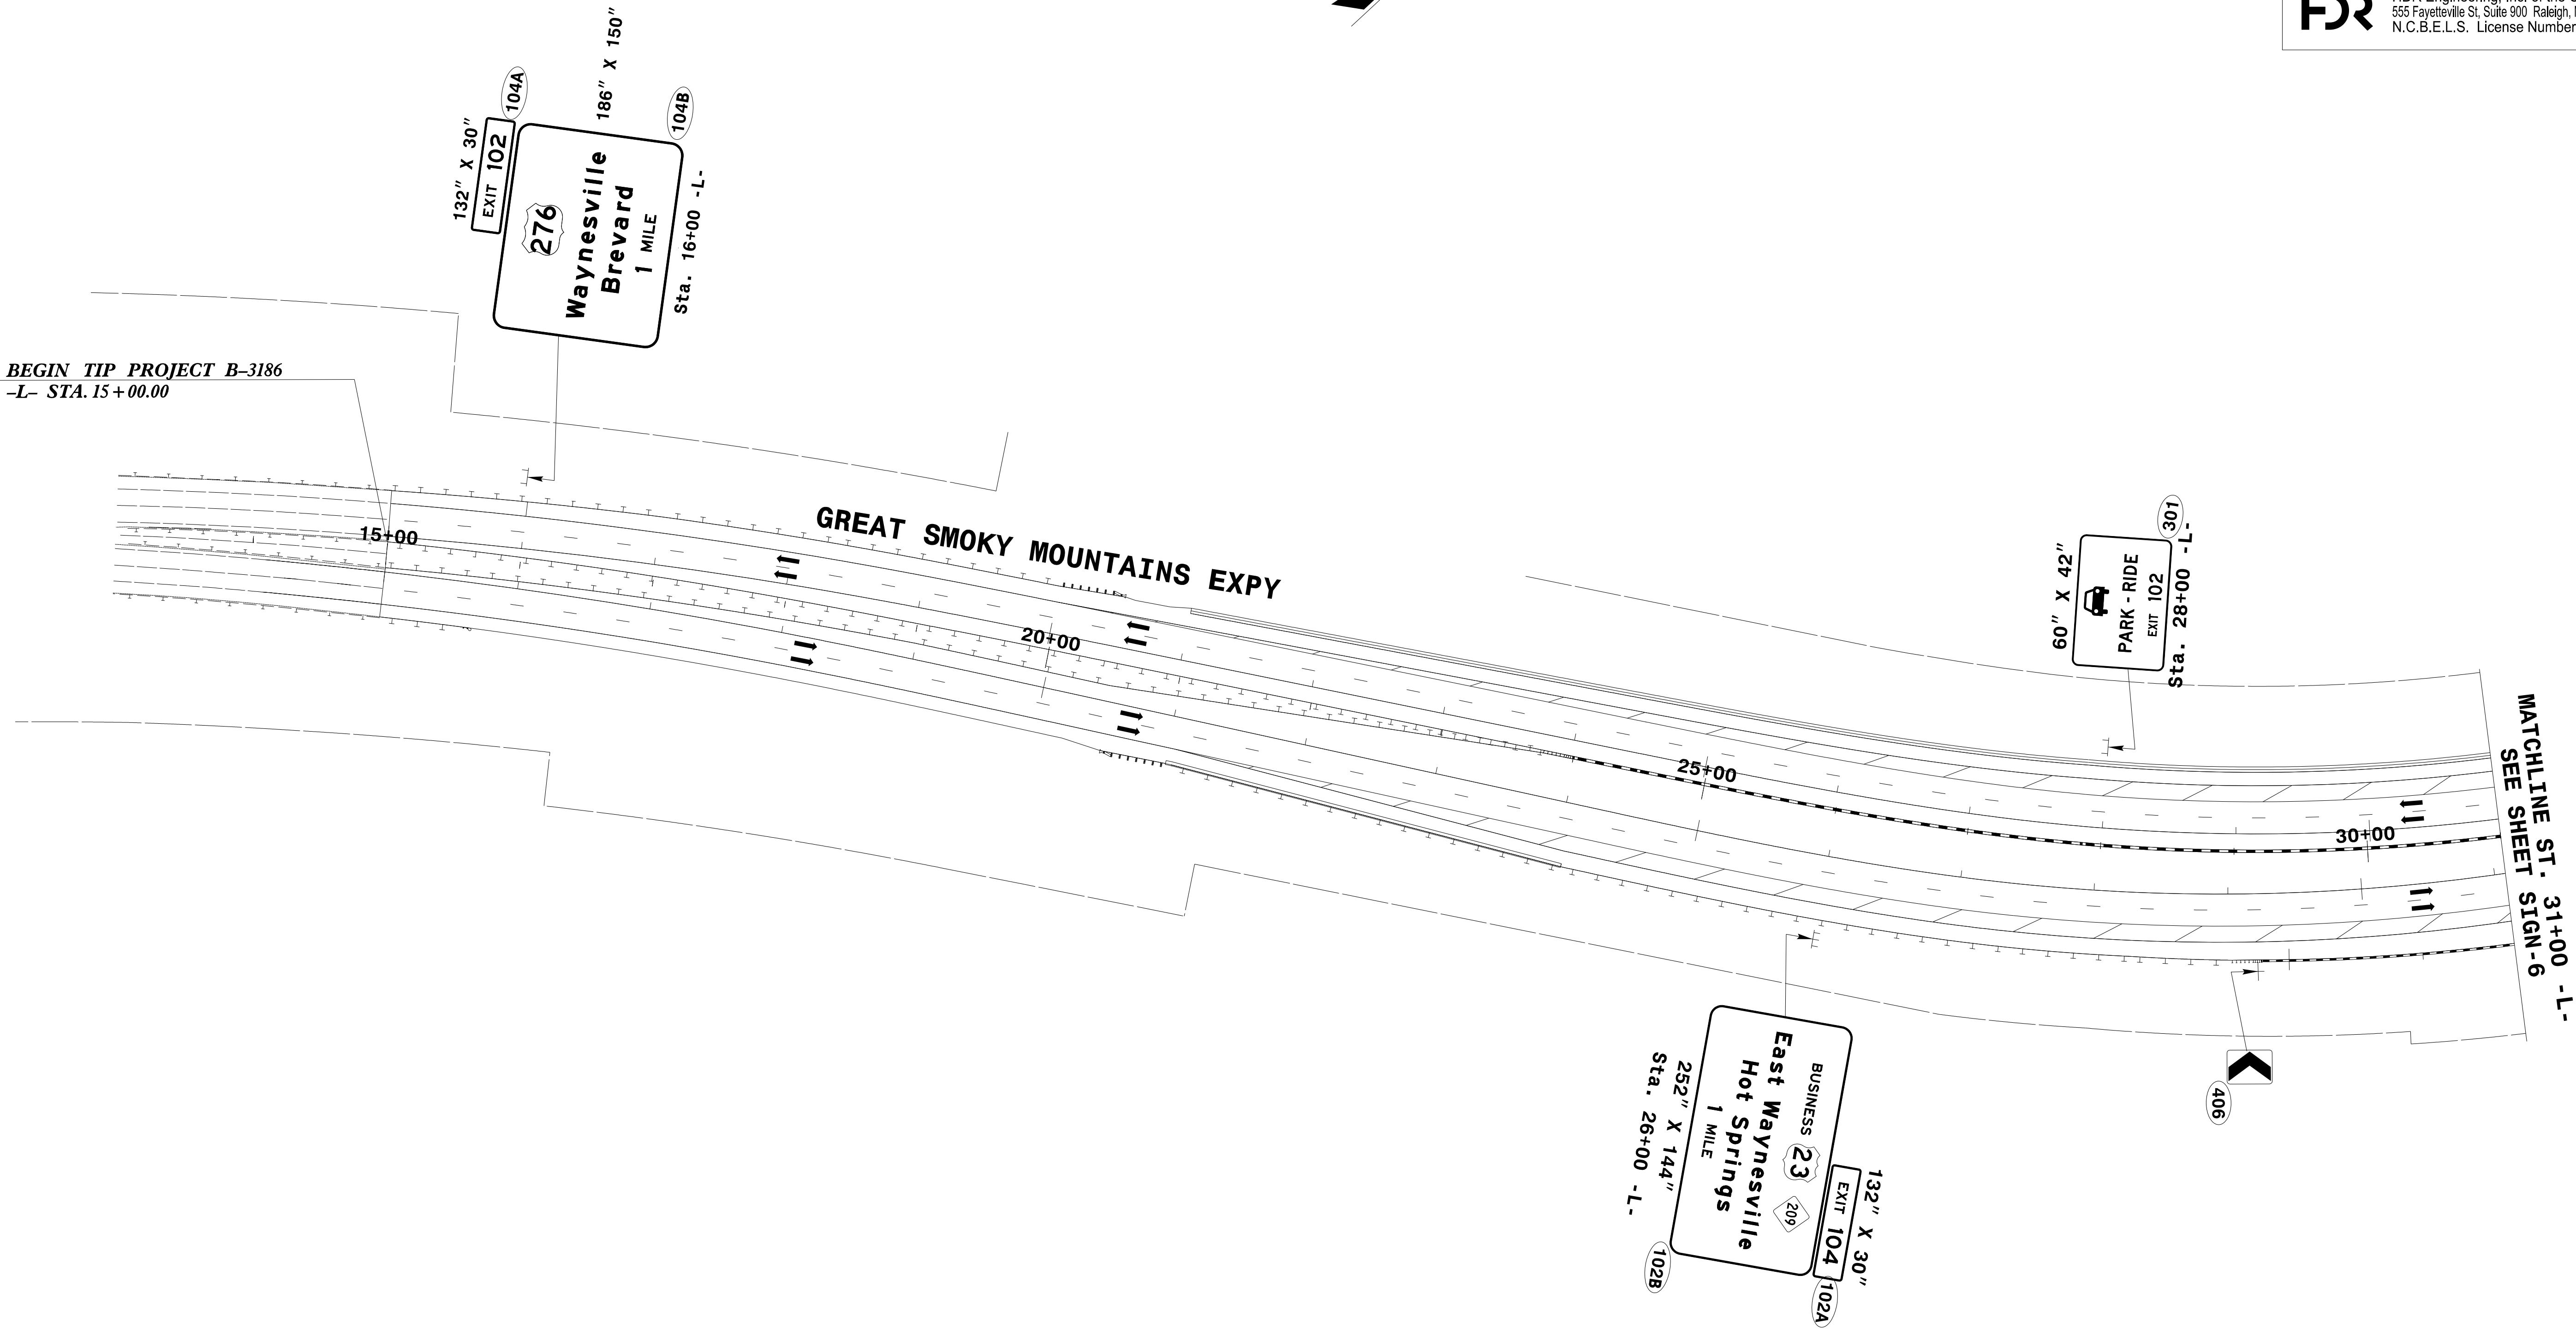

REVISIONS

PLAN SHEET