


SIGNING
ENGINEER


3/16/2022

**DOCUMENT NOT CONSIDERED FINAL
UNLESS ALL SIGNATURES COMPLETED**

HDR HDR Engineering, Inc. of the Carolinas
555 Fayetteville St. Suite 900 Raleigh, N.C. 27601
N.C.B.E.L.S. License Number: F-0116

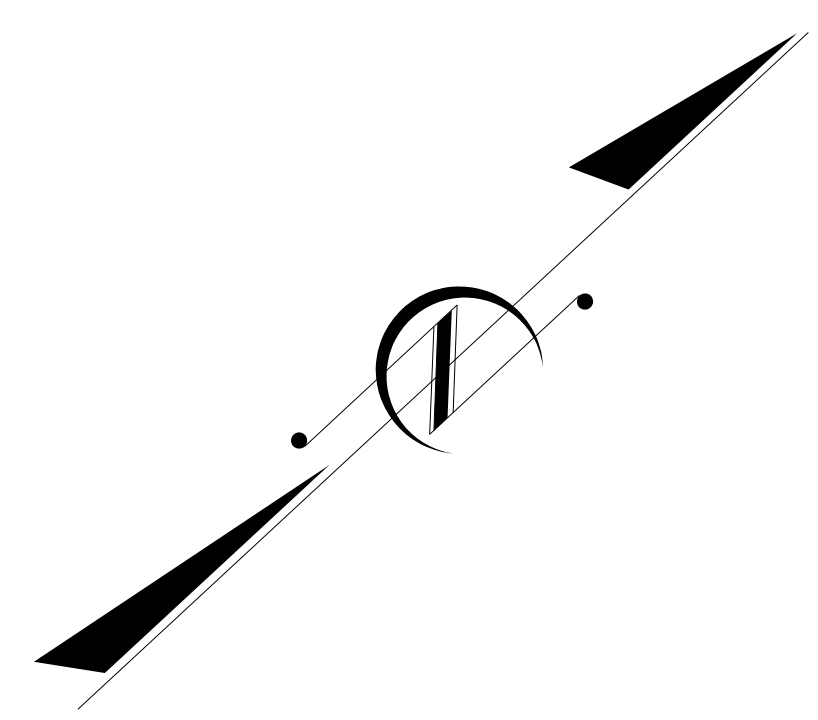

REVISIONS

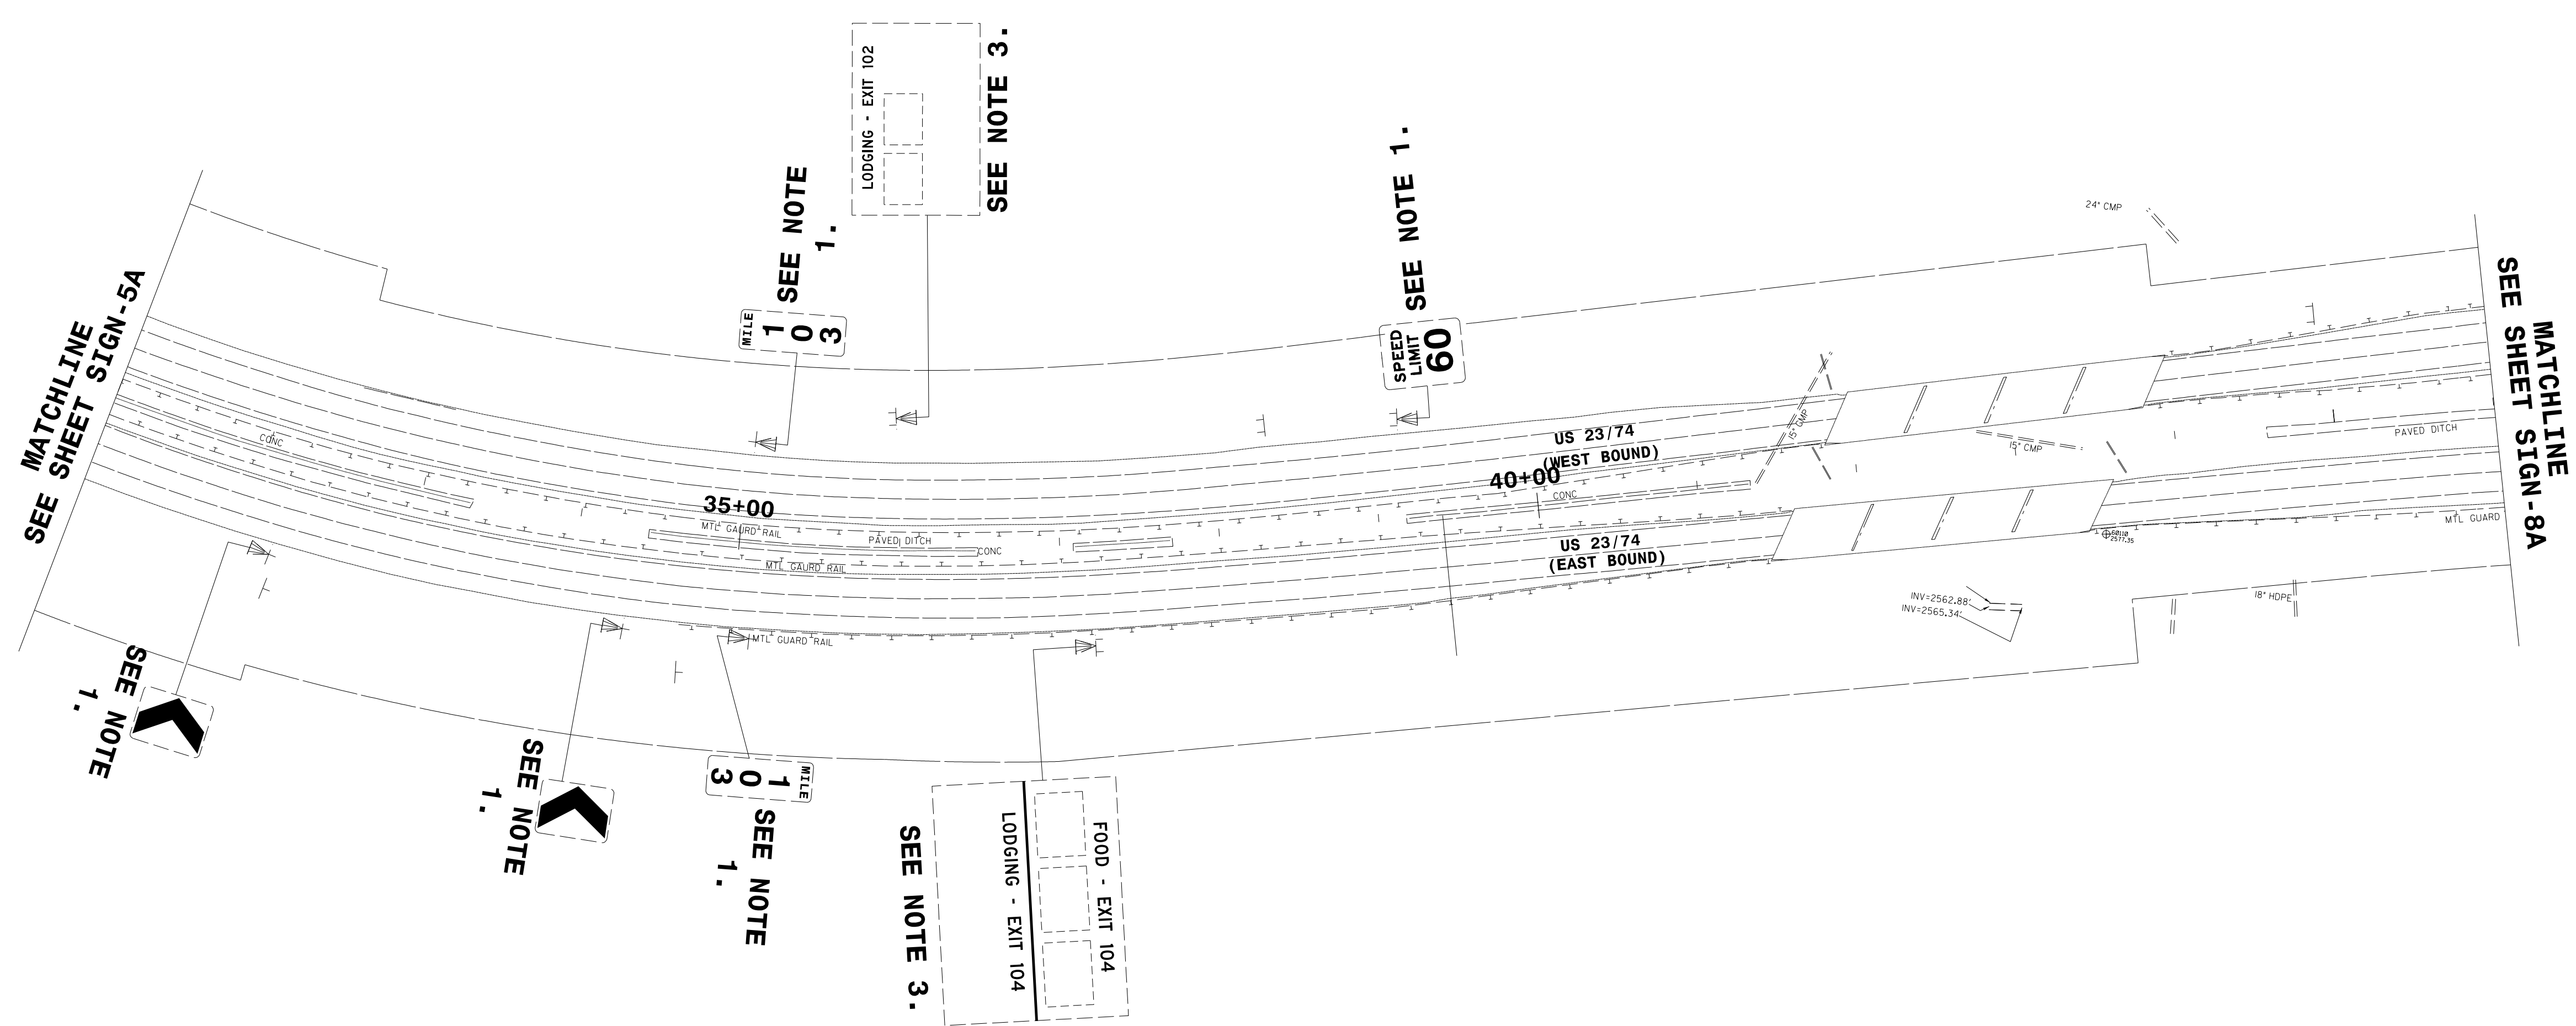

NOTES

1. DISPOSAL OF SIGN SYSTEM, U-CHANNEL
2. DISPOSAL OF SIGN SYSTEM, STEEL BEAM
3. RELOCATE SIGN, TYPE A (GROUND MOUNTED)
4. DISPOSAL OF SUPPORT, STEEL BEAM
5. DISPOSAL OF SIGN SYSTEM, OVERHEAD
6. DISPOSAL OF SIGN, A OR B (OVERHEAD)

**EXISTING
PLAN SHEET**