



PROJECT REFERENCE NO. B-3186 / B-5898	SHEET NO. SIGN-7A
SIGNING ENGINEER	
 3/16/2022	
<b>DOCUMENT NOT CONSIDERED FINAL UNLESS ALL SIGNATURES COMPLETED</b>	
 HDR Engineering, Inc. of the Carolinas 555 Fayetteville St. Suite 900 Raleigh, N.C. 27601 N.C.B.E.L.S. License Number: F-0116	

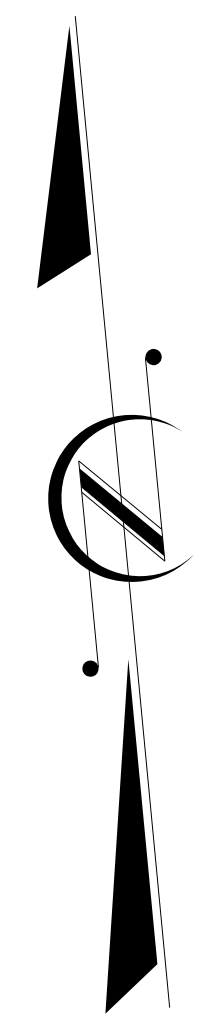

REVISIONS

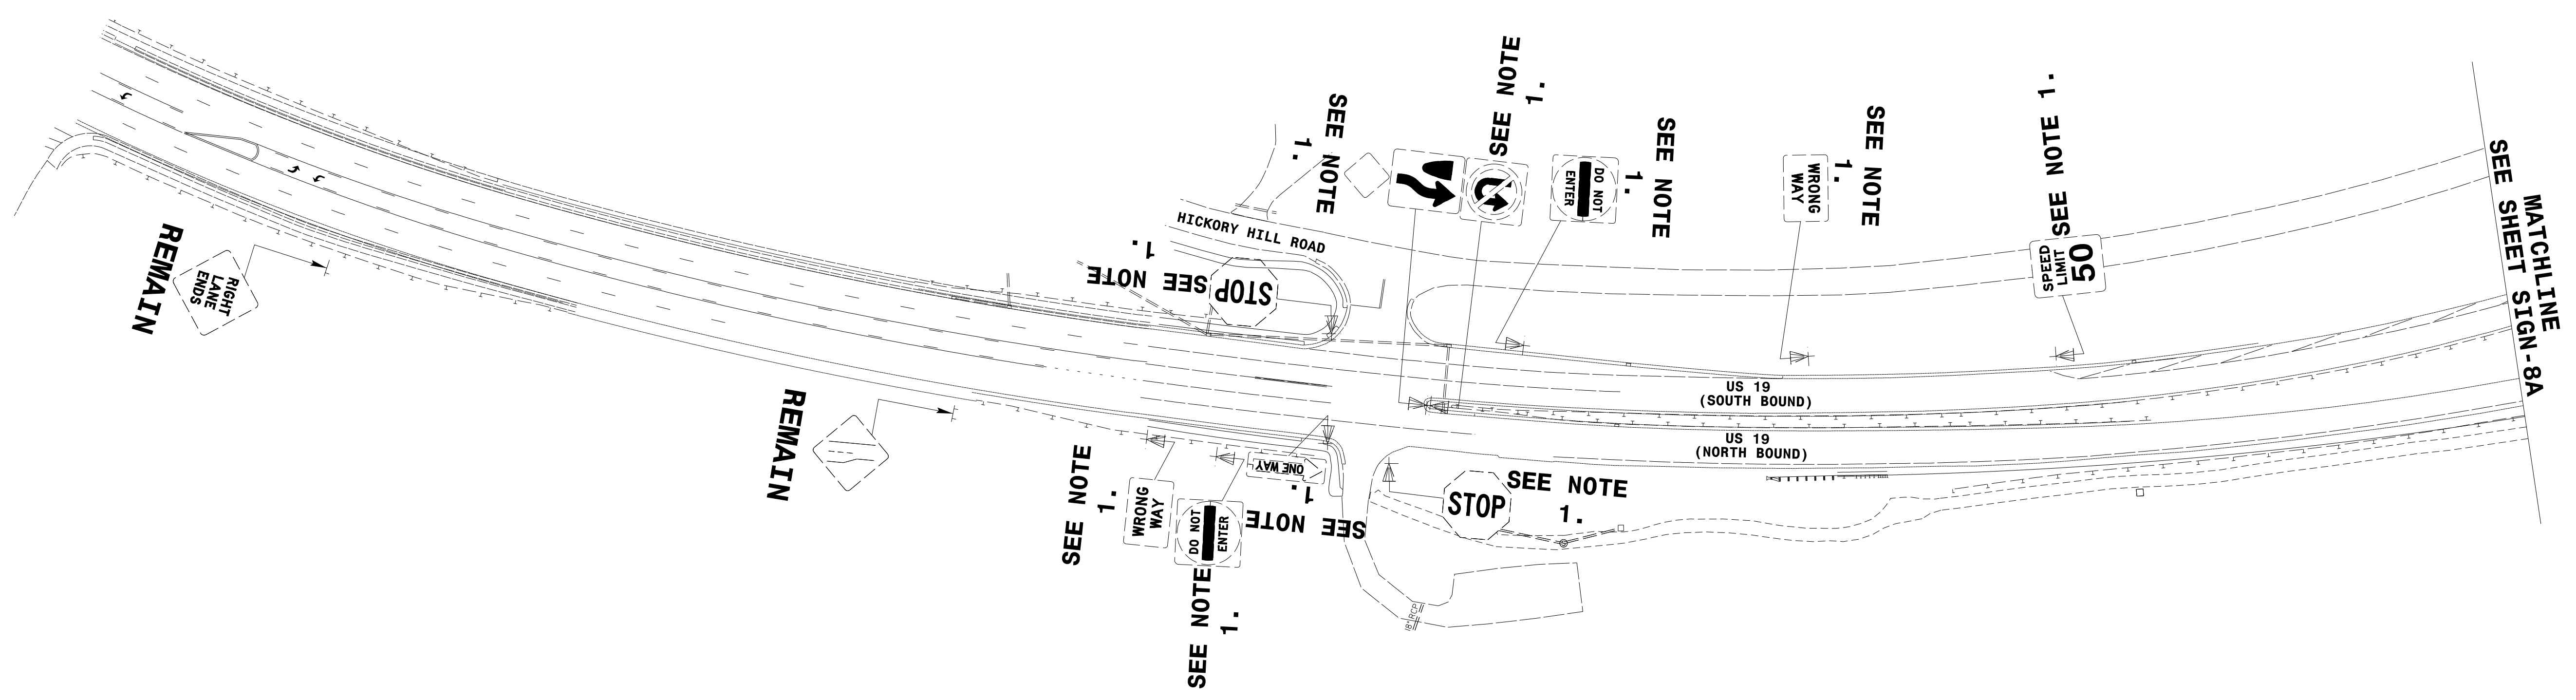

**NOTES**

1. DISPOSAL OF SIGN SYSTEM, U-CHANNEL
2. DISPOSAL OF SIGN SYSTEM, STEEL BEAM
3. RELOCATE SIGN, TYPE A (GROUND MOUNTED)
4. DISPOSAL OF SUPPORT, STEEL BEAM
5. DISPOSAL OF SIGN SYSTEM, OVERHEAD
6. DISPOSAL OF SIGN, A OR B (OVERHEAD)
7. SIGN ERECTION, OVERLAY (OVERHEAD)
8. SIGN ERECTION, OVERLAY (GROUND MOUNTED)

**EXISTING  
PLAN SHEET**