


PROJECT REFERENCE NO. B-3186 / B-5898	SHEET NO. SIGN-8A
SIGNING ENGINEER	
	
DOCUMENT NOT CONSIDERED FINAL UNLESS ALL SIGNATURES COMPLETED	
 HDR Engineering, Inc. of the Carolinas 555 Fayetteville St. Suite 900 Raleigh, N.C. 27601 N.C.B.E.L.S. License Number: F-0116	

REVISIONS

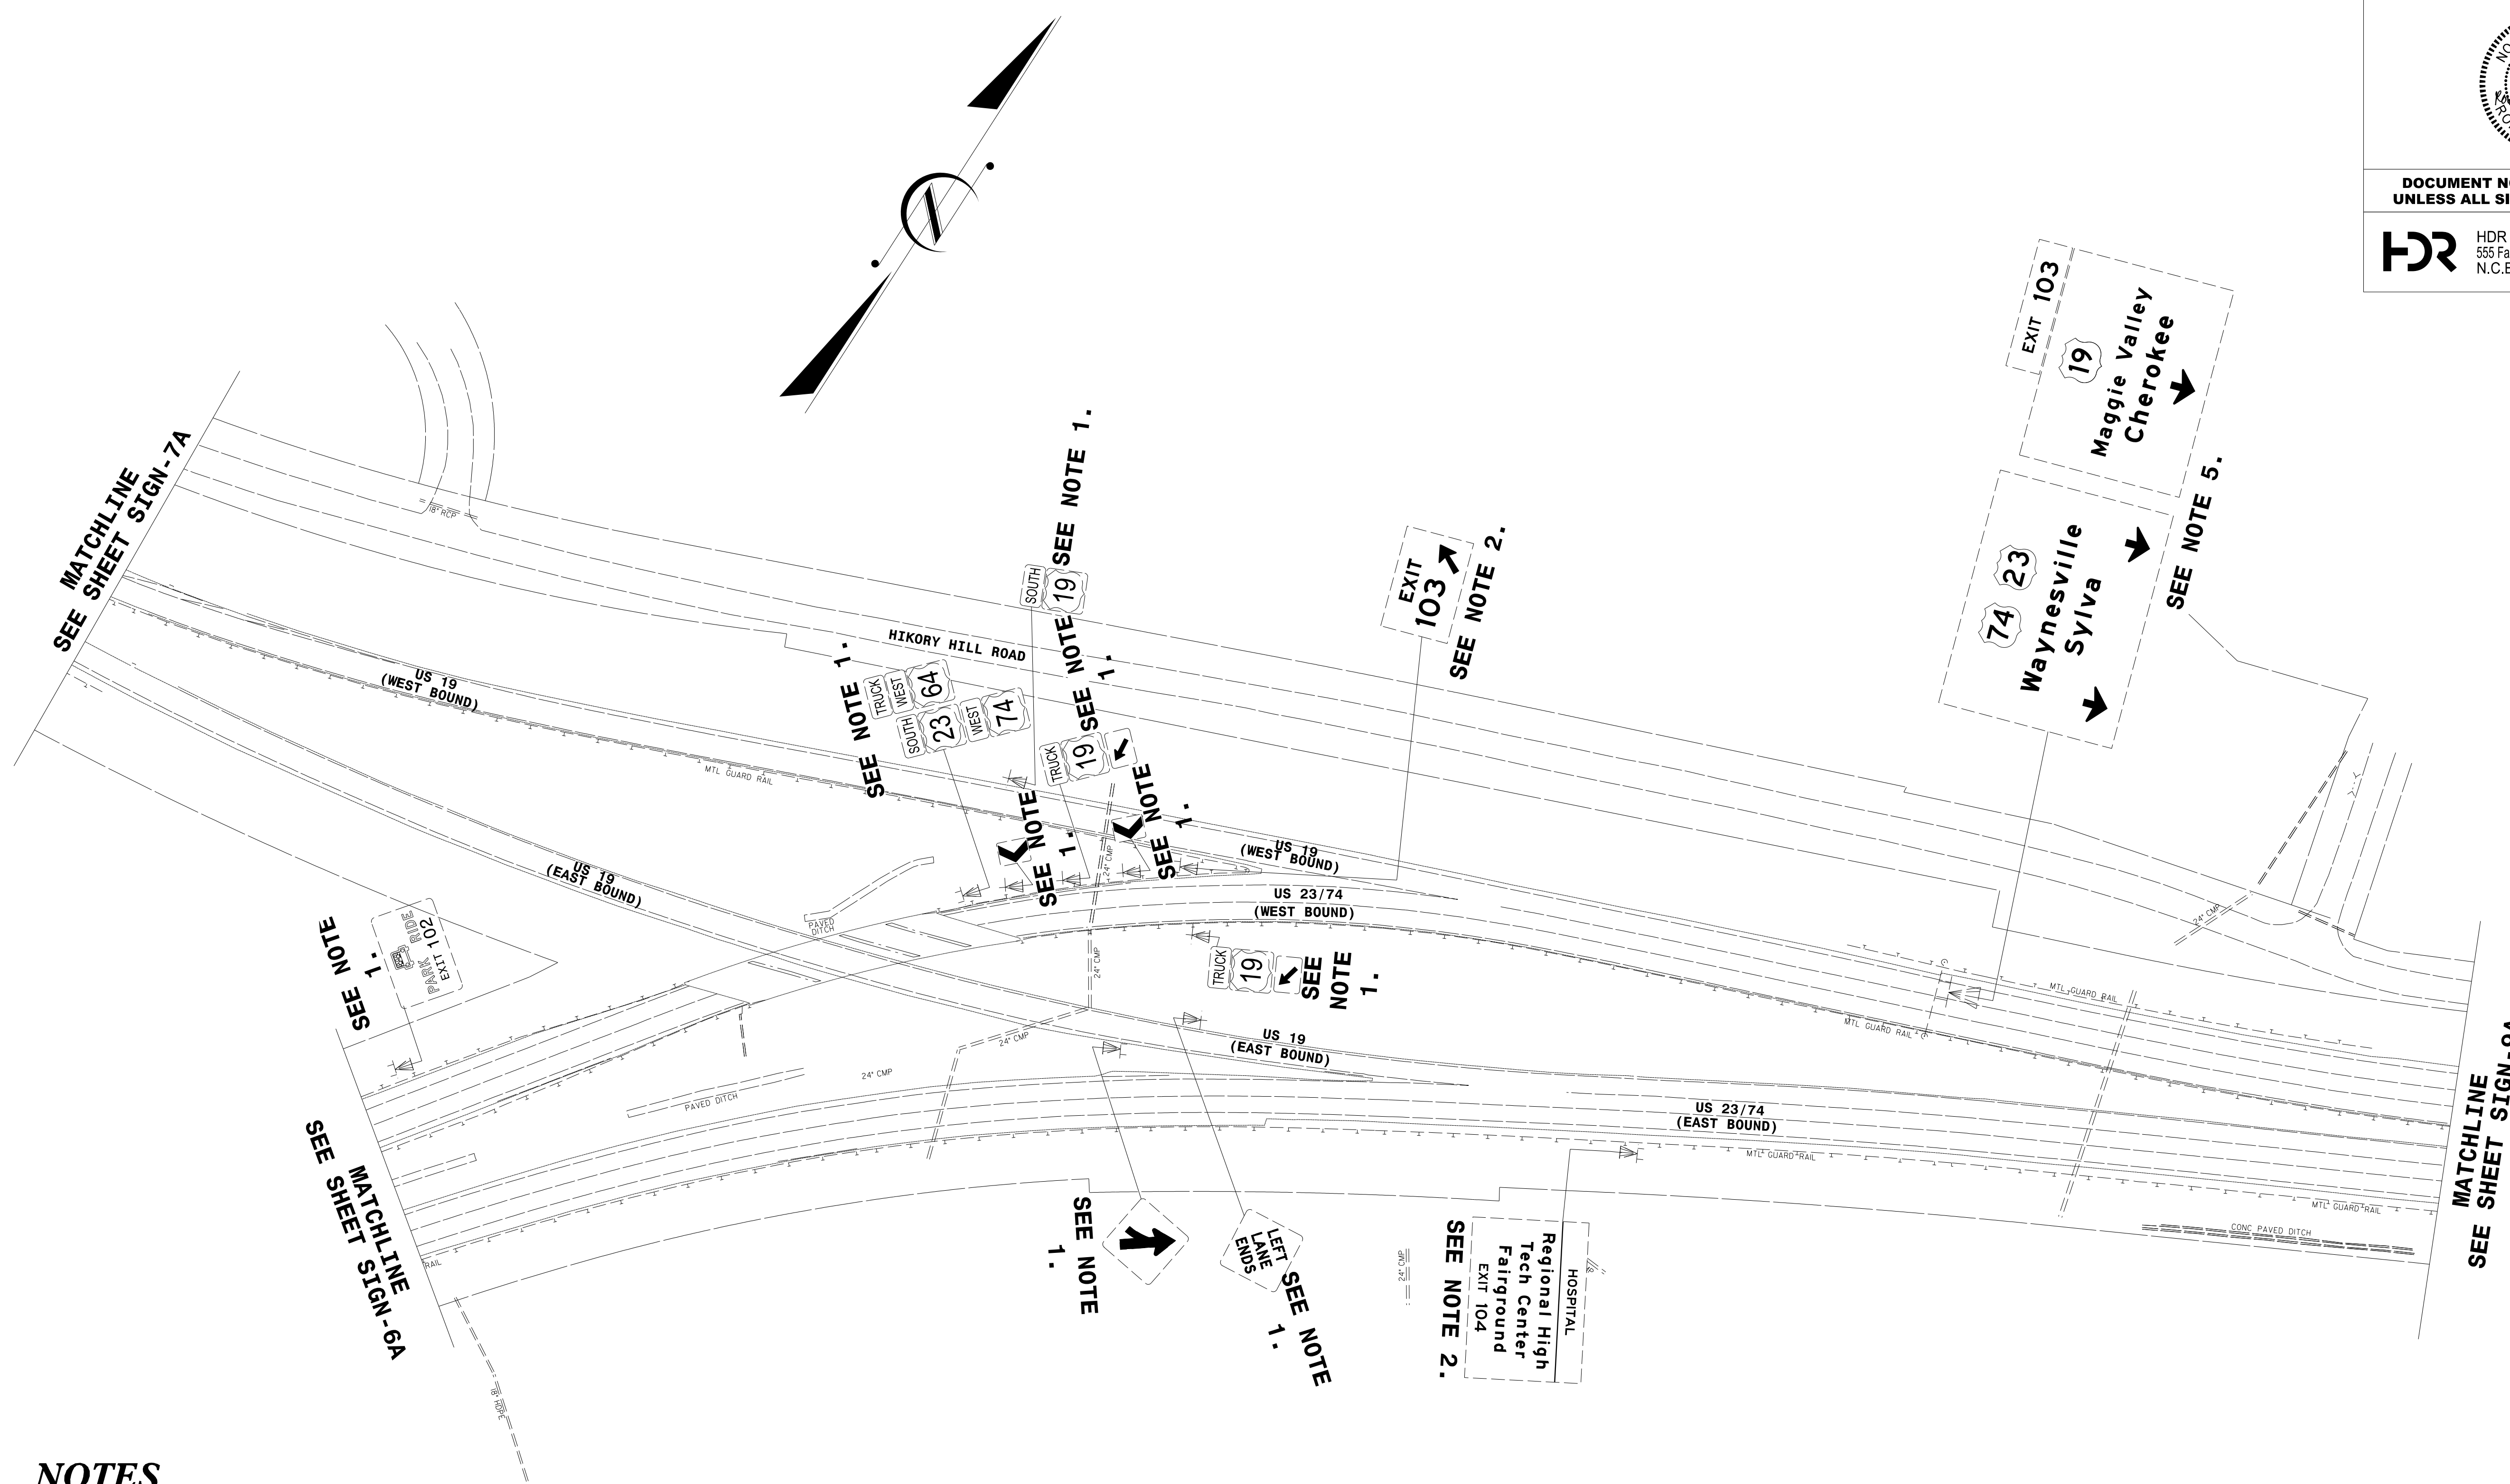

**NOTES**

1. DISPOSAL OF SIGN SYSTEM, U-CHANNEL
2. DISPOSAL OF SIGN SYSTEM, STEEL BEAM
3. RELOCATE SIGN, TYPE A (GROUND MOUNTED)
4. DISPOSAL OF SUPPORT, STEEL BEAM
5. DISPOSAL OF SIGN SYSTEM, OVERHEAD
6. DISPOSAL OF SIGN, A OR B (OVERHEAD)
7. SIGN ERECTION, OVERLAY (OVERHEAD)
8. SIGN ERECTION, OVERLAY (GROUND MOUNTED)

**EXISTING  
PLAN SHEET**