
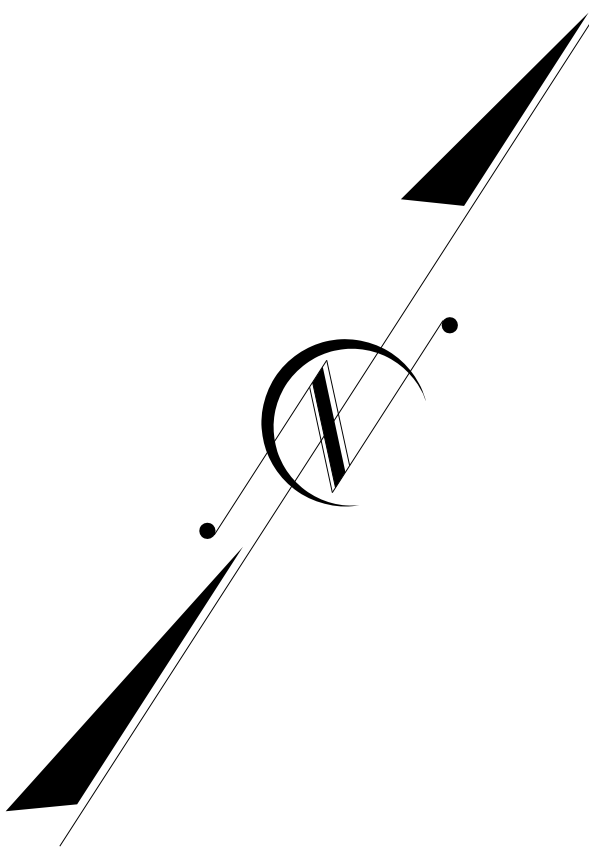


PROJECT REFERENCE NO. B-3186 / B-5898	SHEET NO. SIGN-9
SIGNING ENGINEER	
 <small>3/16/2022</small>	
DOCUMENT NOT CONSIDERED FINAL UNLESS ALL SIGNATURES COMPLETED	
 HDR Engineering, Inc. of the Carolinas <small>555 Fayetteville St. Suite 900 Raleigh, N.C. 27601 N.C.B.E.L.S. License Number: F-0116</small>	

REVISIONS

MATCHLINE ST. 62+00 -L-
SEE SHEET SIGN-8

MATCHLINE ST. 77+00 -L-
SEE SHEET SIGN-10

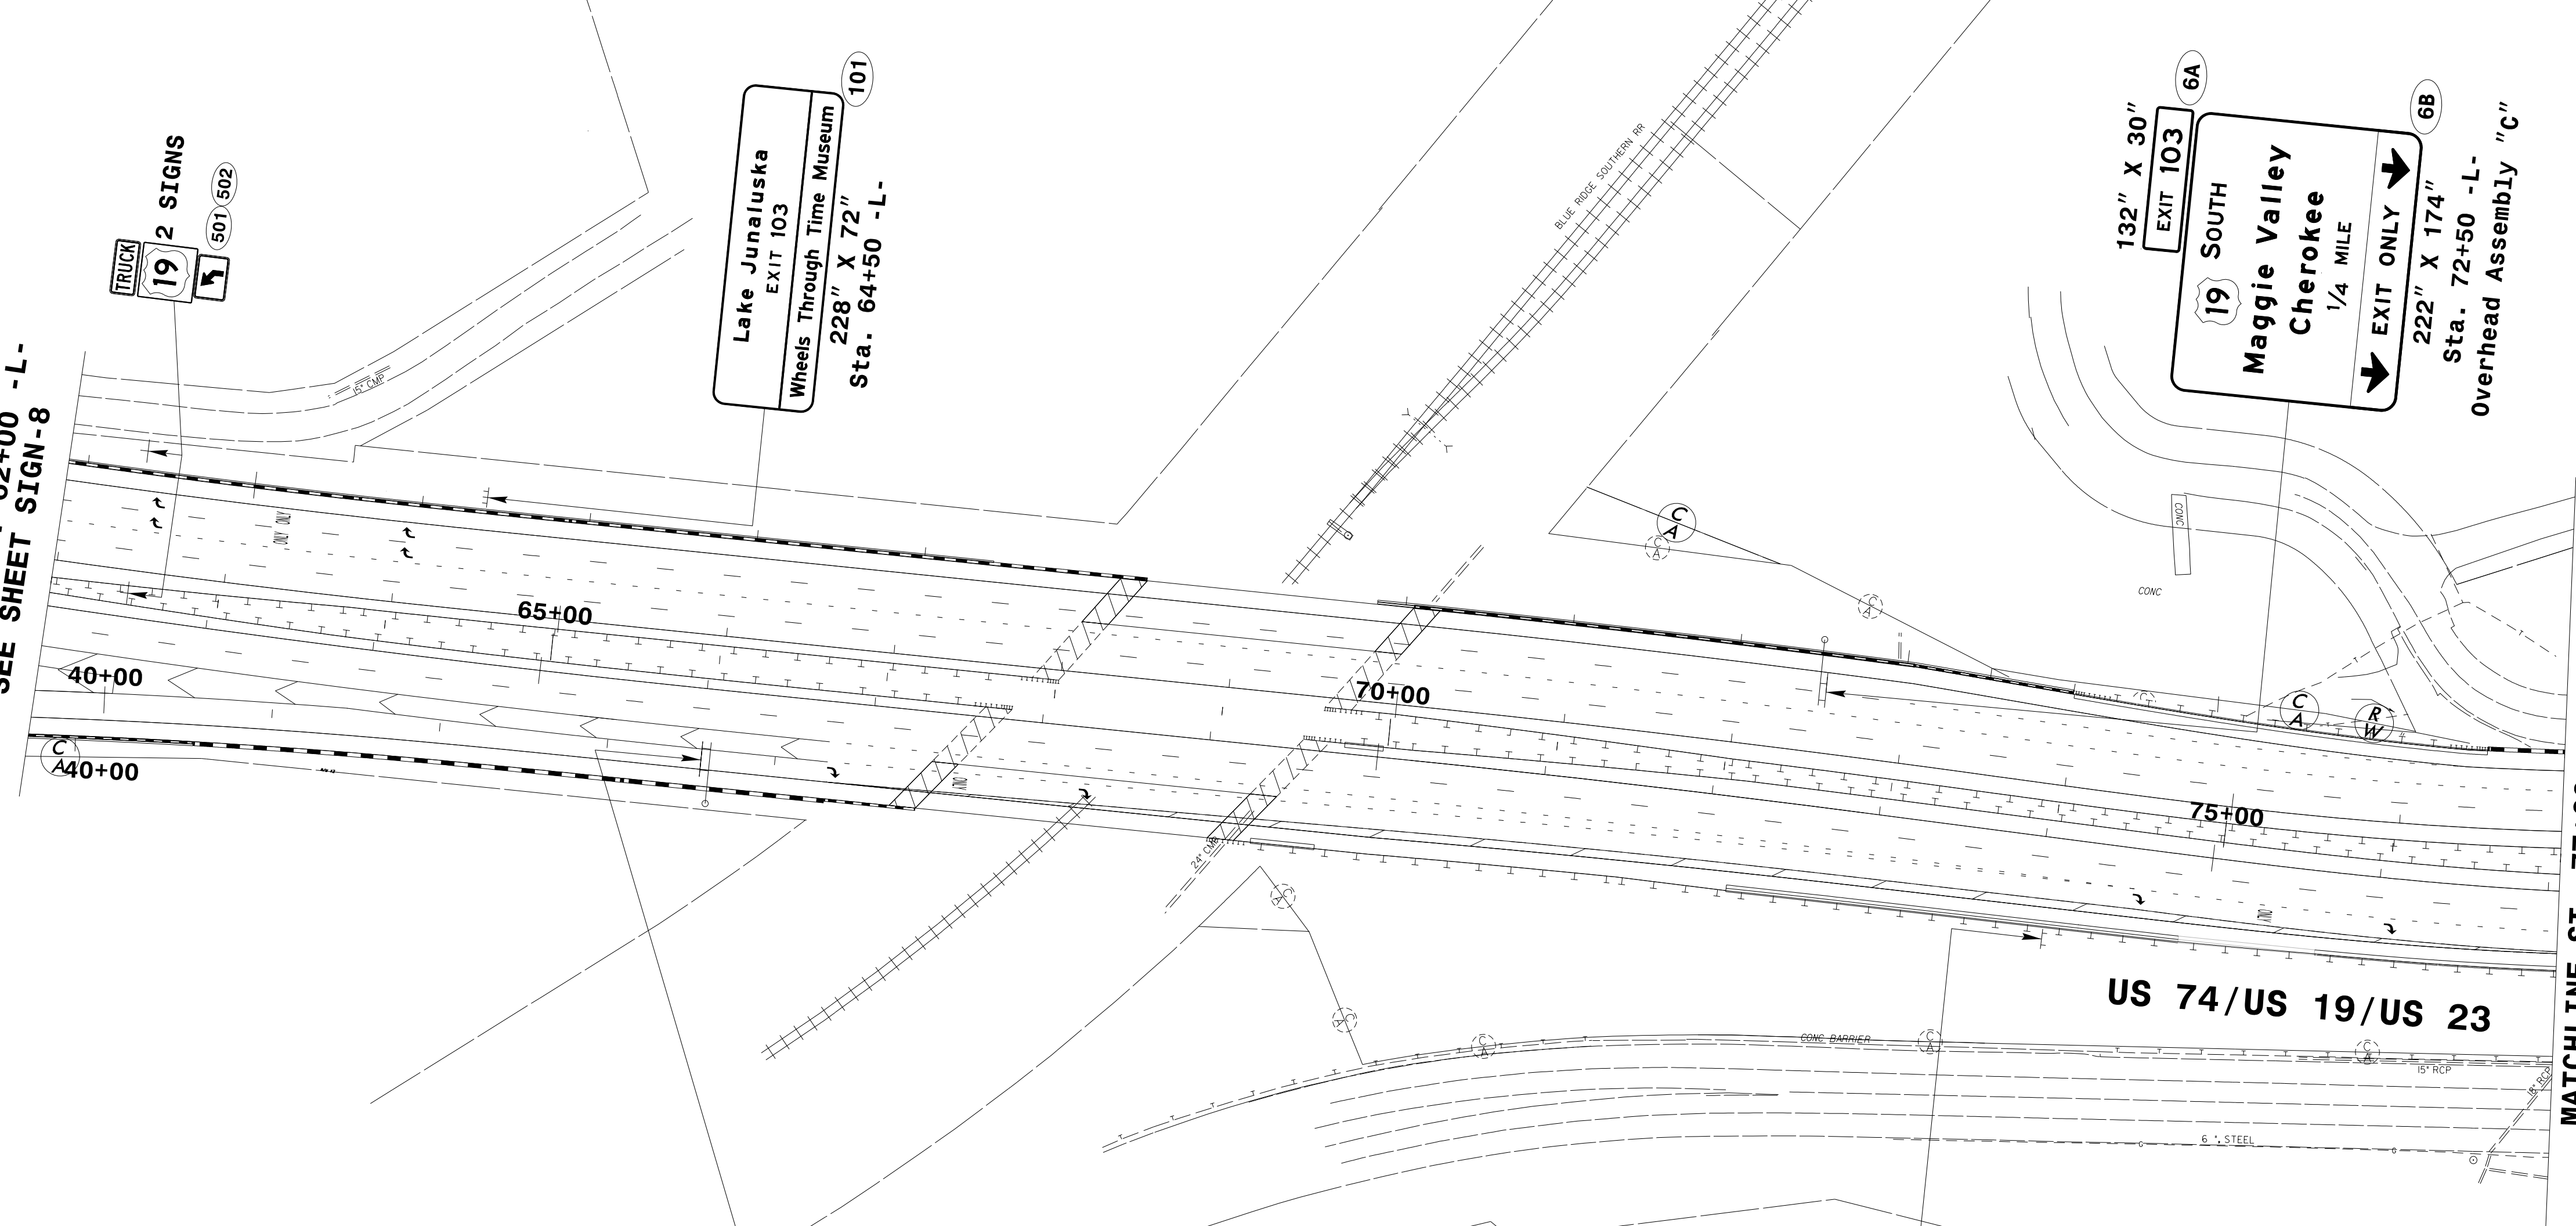

PLAN SHEET