


PROJECT REFERENCE NO. B-3186 / B-5898	SHEET NO. SIGN-10
SIGNING ENGINEER	
DOCUMENT NOT CONSIDERED FINAL UNLESS ALL SIGNATURES COMPLETED	
HDR Engineering, Inc. of the Carolinas 555 Fayetteville St. Suite 900 Raleigh, N.C. 27601 N.C.B.E.L.S. License Number: F-0116	

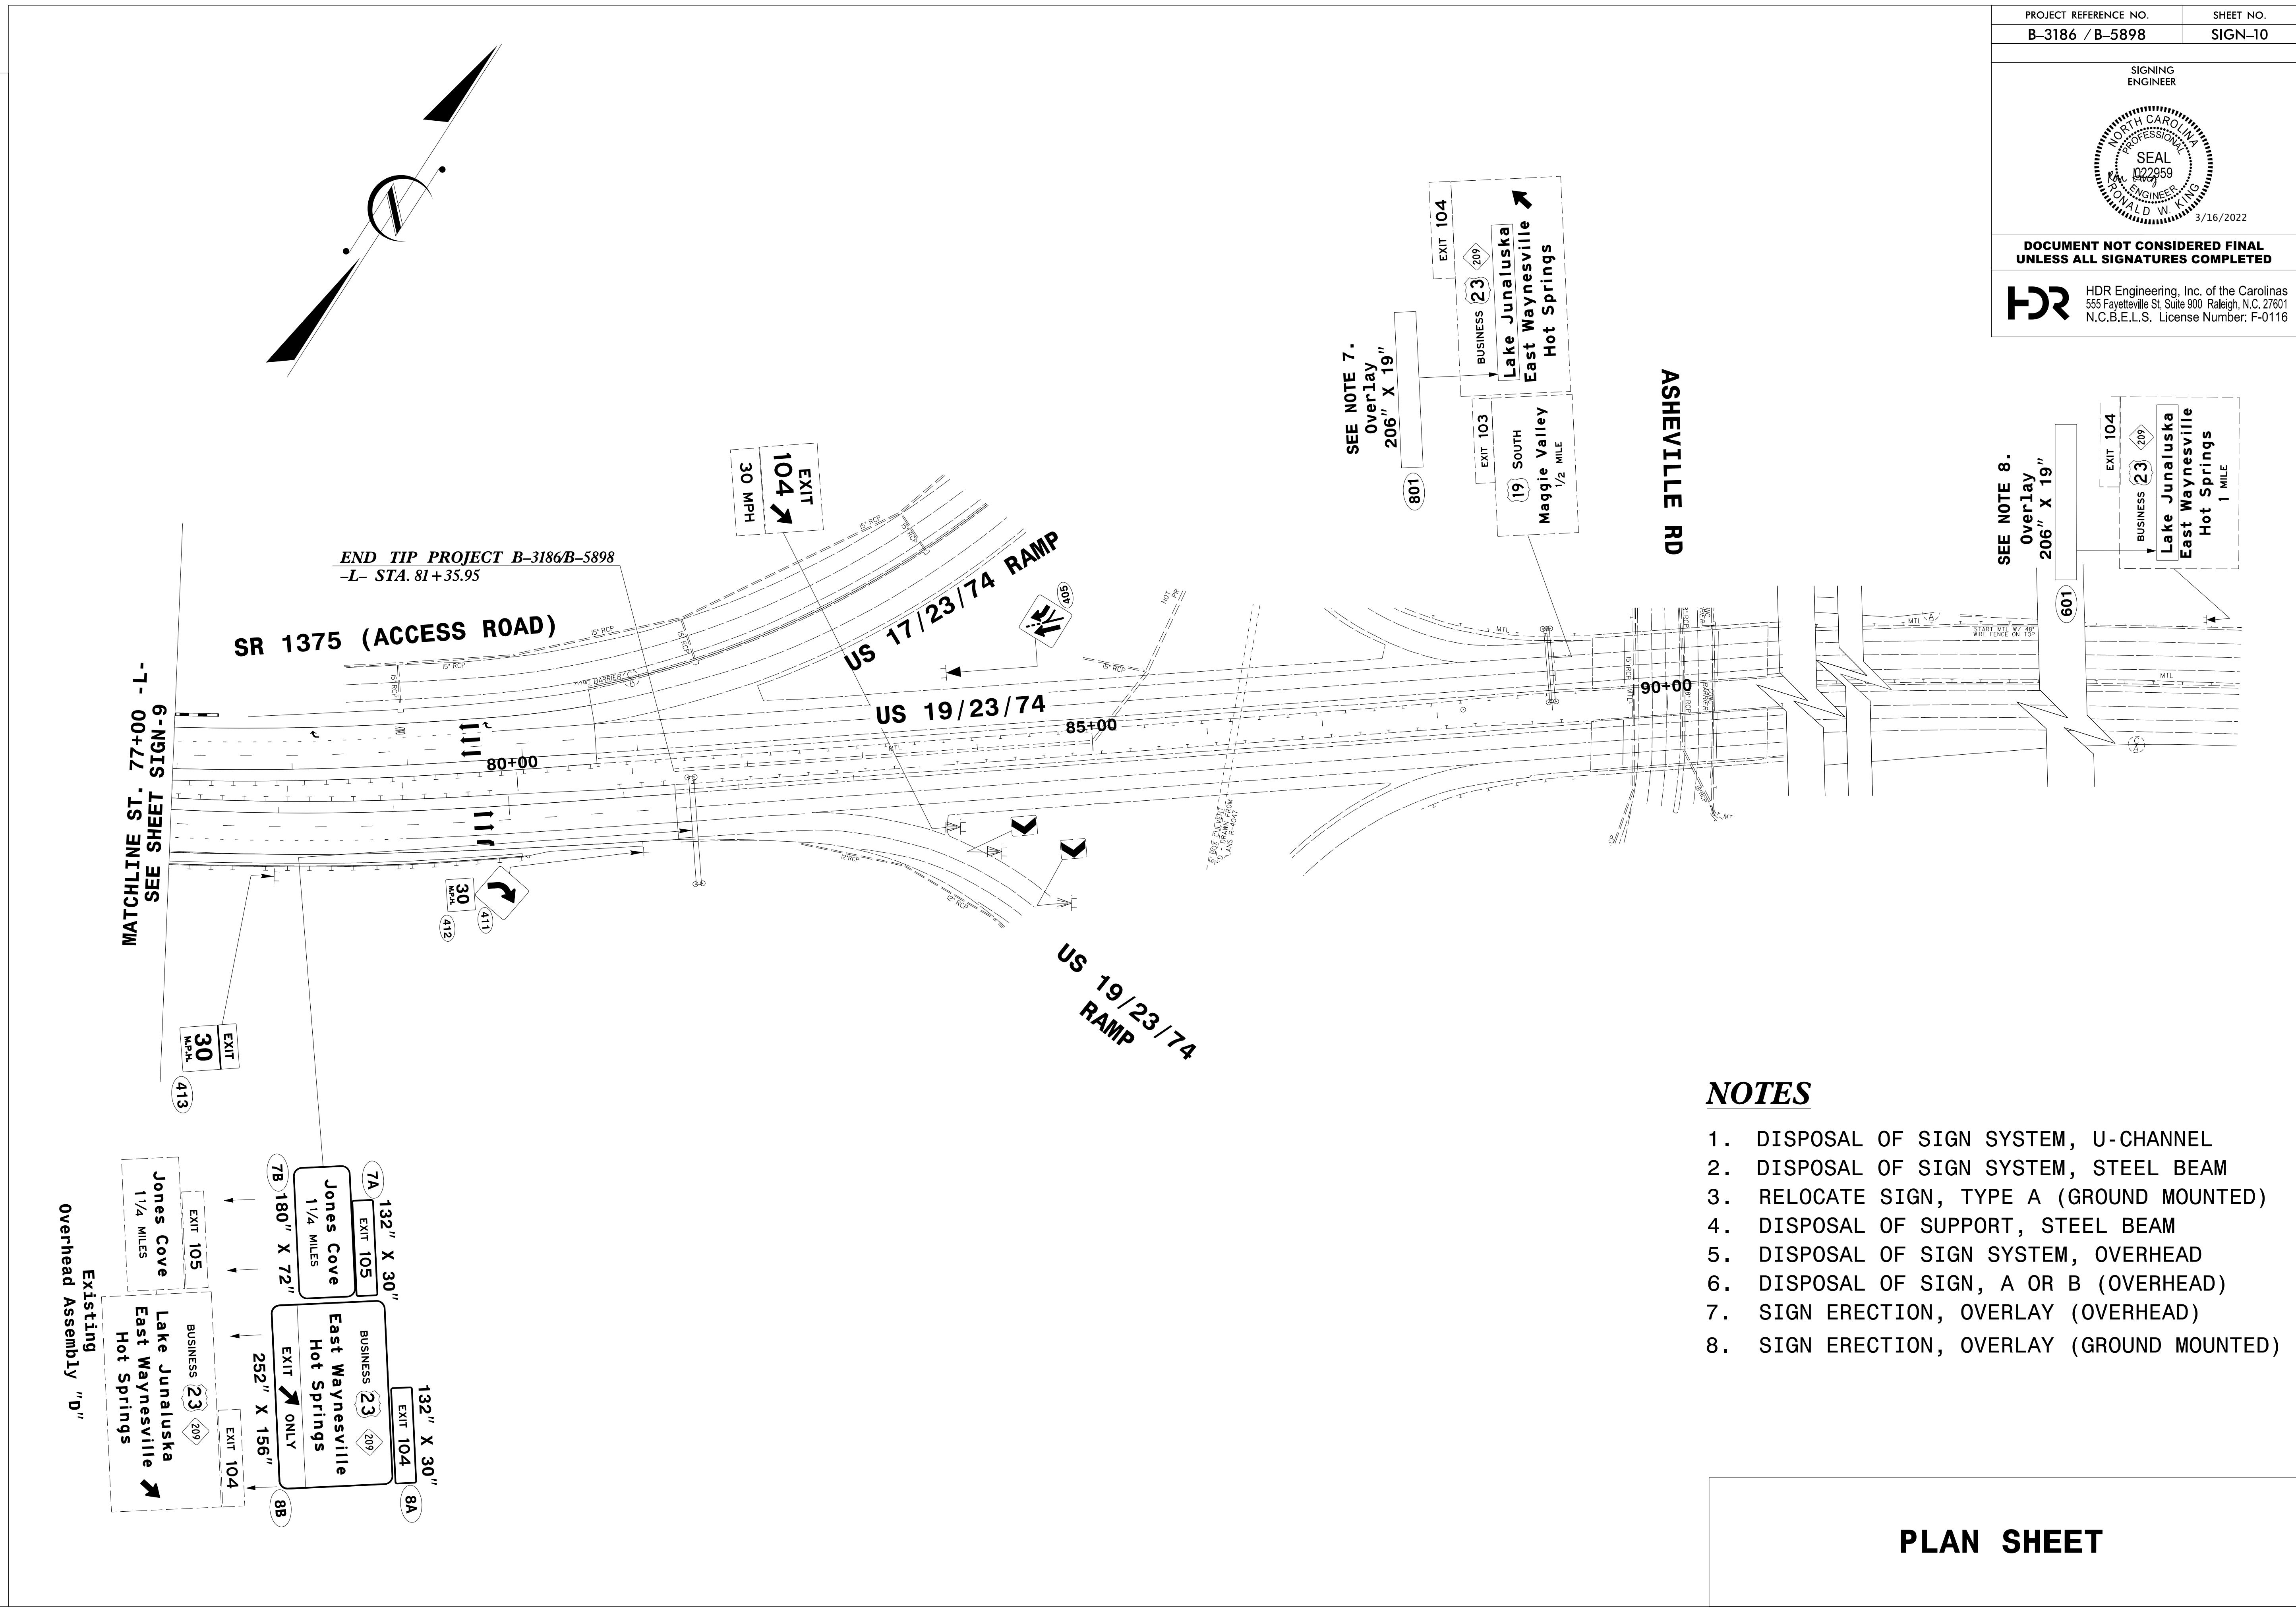

END TIP PROJECT B-3186B-5898
 -L- STA. 81+35.95

MATCHLINE ST. 77+00
 SEE SHEET SIGN-9


SR 1375 (ACCESS ROAD)

US 17/23/74 RAMP

US 19/23/74

US 19/23/74 RAMP

ASHEVILLE RD

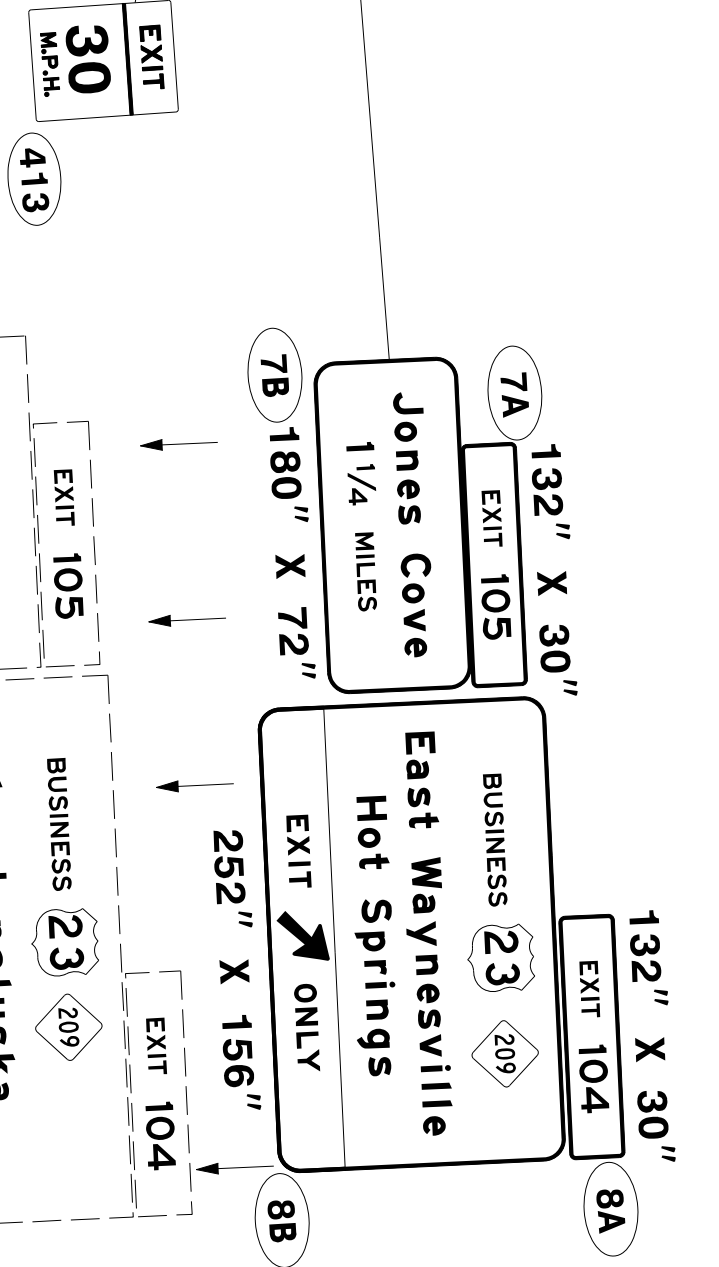

SEE NOTE 7.
 Overlay
 206" X 19"

SEE NOTE 8.
 Overlay
 206" X 19"

NOTES

1. DISPOSAL OF SIGN SYSTEM, U-CHANNEL
2. DISPOSAL OF SIGN SYSTEM, STEEL BEAM
3. RELOCATE SIGN, TYPE A (GROUND MOUNTED)
4. DISPOSAL OF SUPPORT, STEEL BEAM
5. DISPOSAL OF SIGN SYSTEM, OVERHEAD
6. DISPOSAL OF SIGN, A OR B (OVERHEAD)
7. SIGN ERECTION, OVERLAY (OVERHEAD)
8. SIGN ERECTION, OVERLAY (GROUND MOUNTED)

PLAN SHEET

REVISIONS