
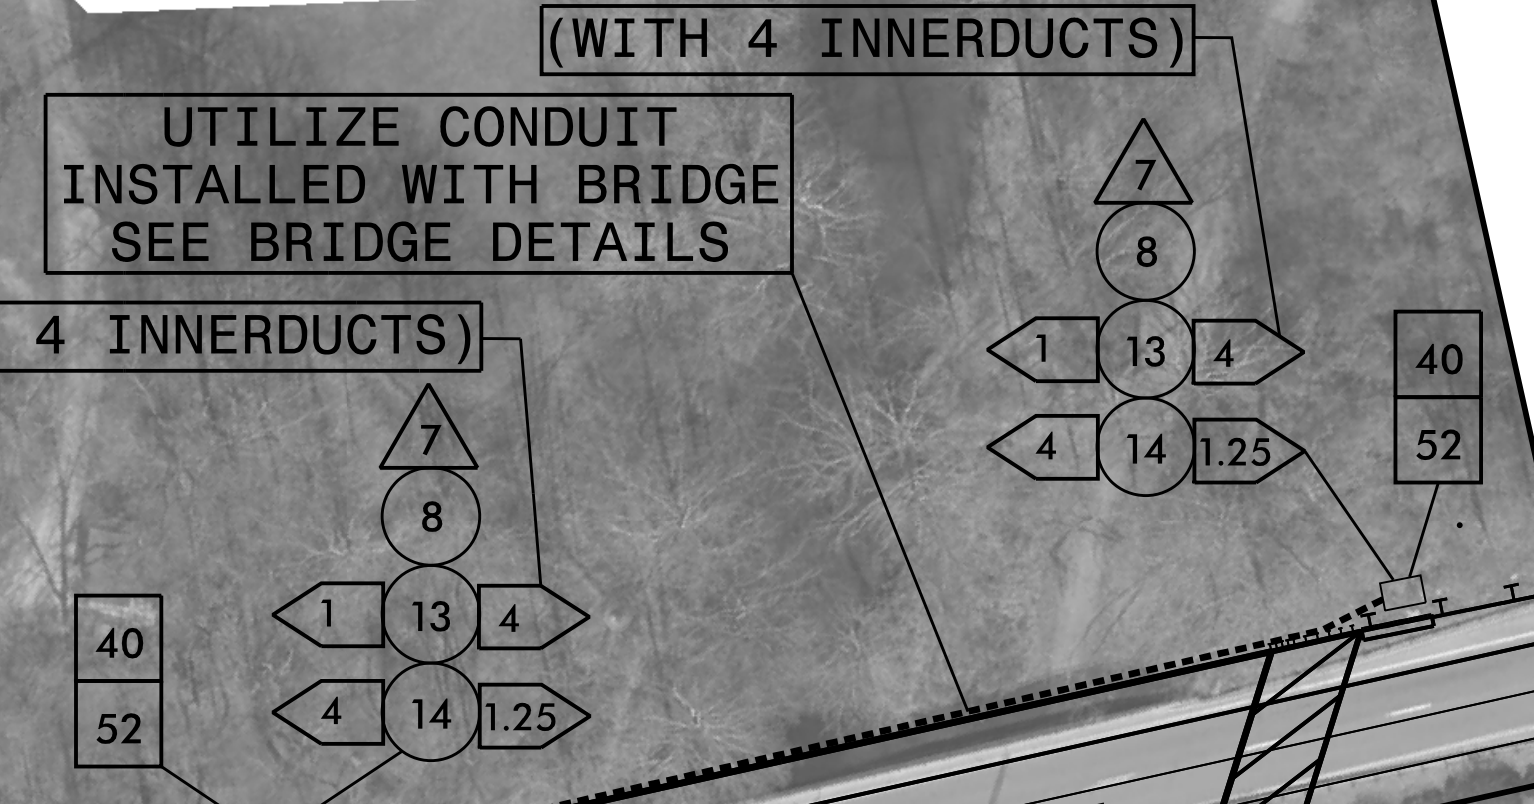



MATCHLINE -L- STA. 31+00, SEE SHEET 5

MATCHLINE -L- STA. 45+00, SEE SHEET 7

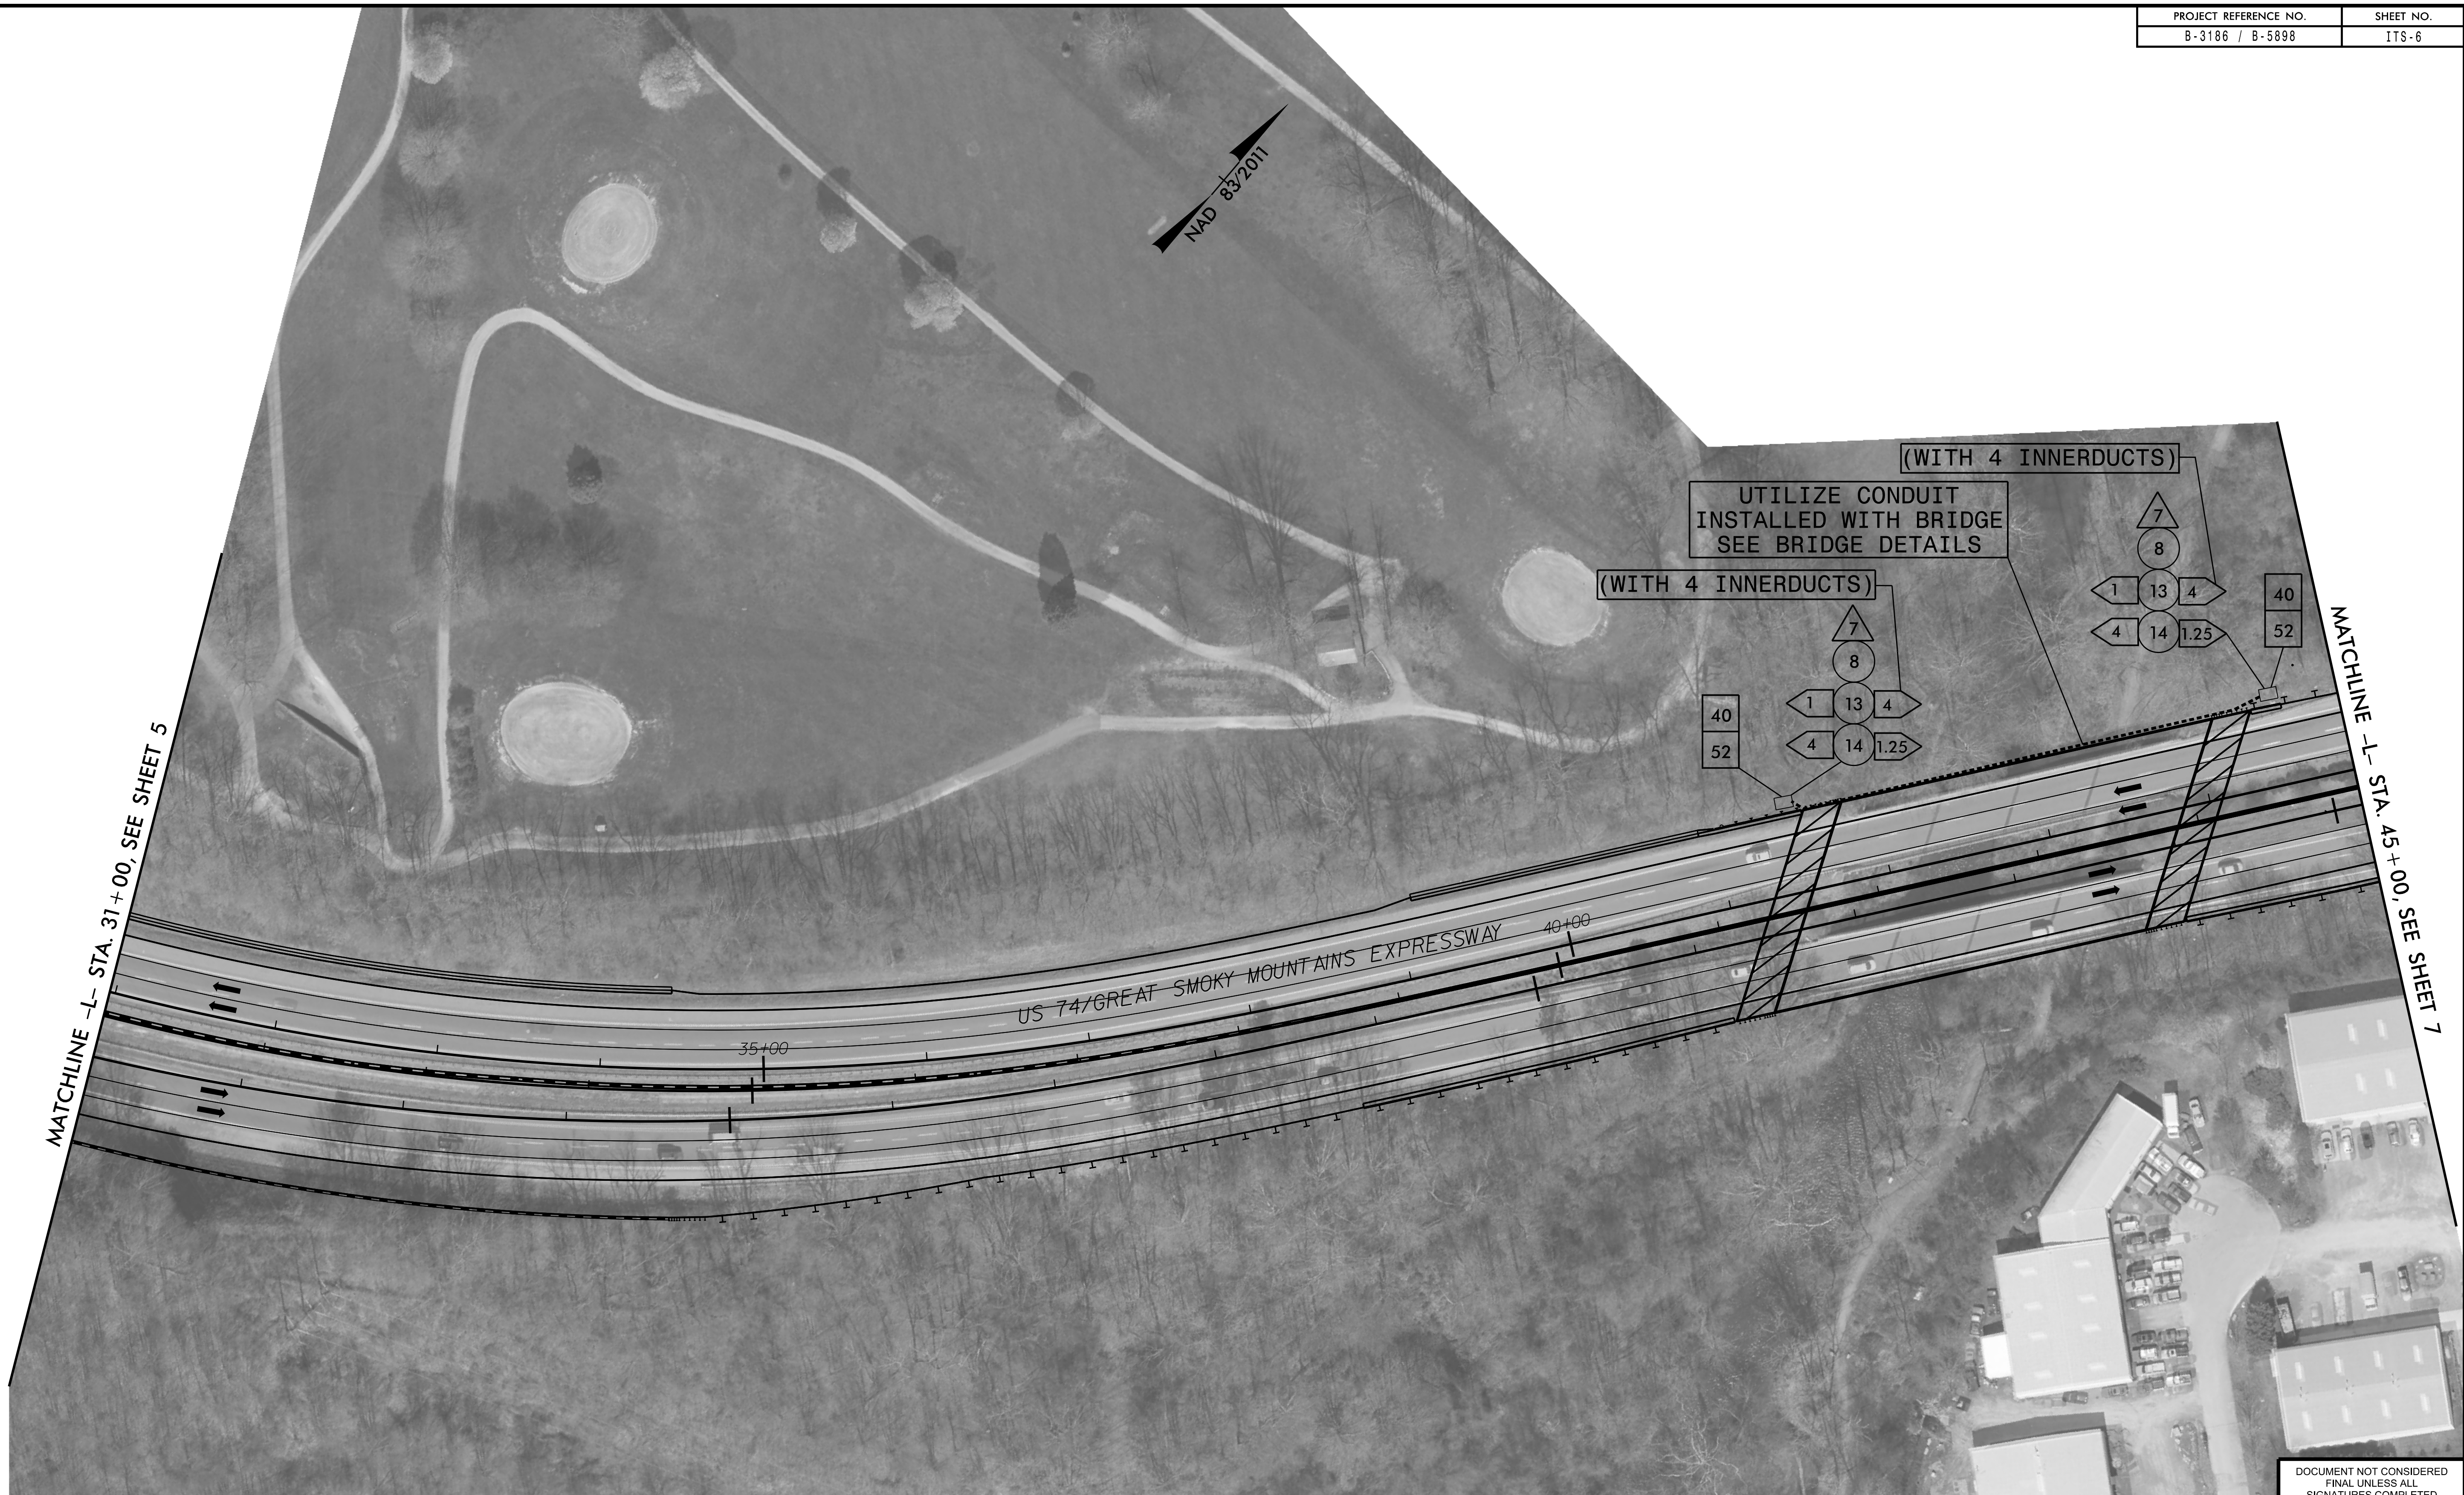

4/13/2022
C:\pwworking\pgh\proj101\k02234965\483186-65898-ITS_PSH06.dgn
22:23:30

DOCUMENT NOT CONSIDERED
FINAL UNLESS ALL
SIGNATURES COMPLETED

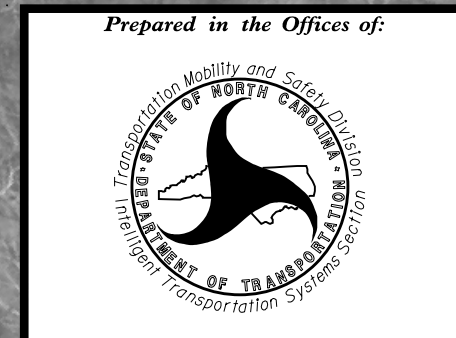


ITS, COMMUNICATIONS AND CABLE ROUTING PLANS

Division 14 Haywood County

PLAN DATE: APRIL 13, 2022 REVIEWED BY: C. BEARD

PREPARED BY: T. MCHENRY APPROVED BY: M. VOLZ

REVISIONS	INIT.	DATE

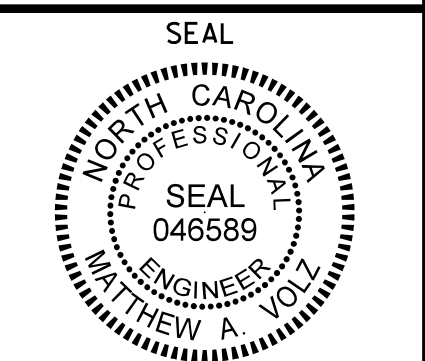

Matthew A. Volz 4/14/2022
SIGNATURE DATE

CADD FILE NAME: 83186-65898-ITS_LAYOUT.DGN

HDR HDR Engineering, Inc. of the Carolinas
555 Fayetteville St. Suite 900 Raleigh, N.C. 27601
N.C.B.E.L.S. License Number: F-0116

