
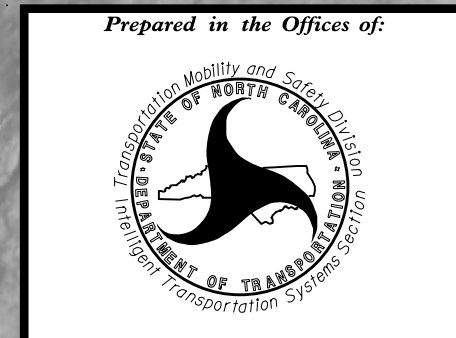
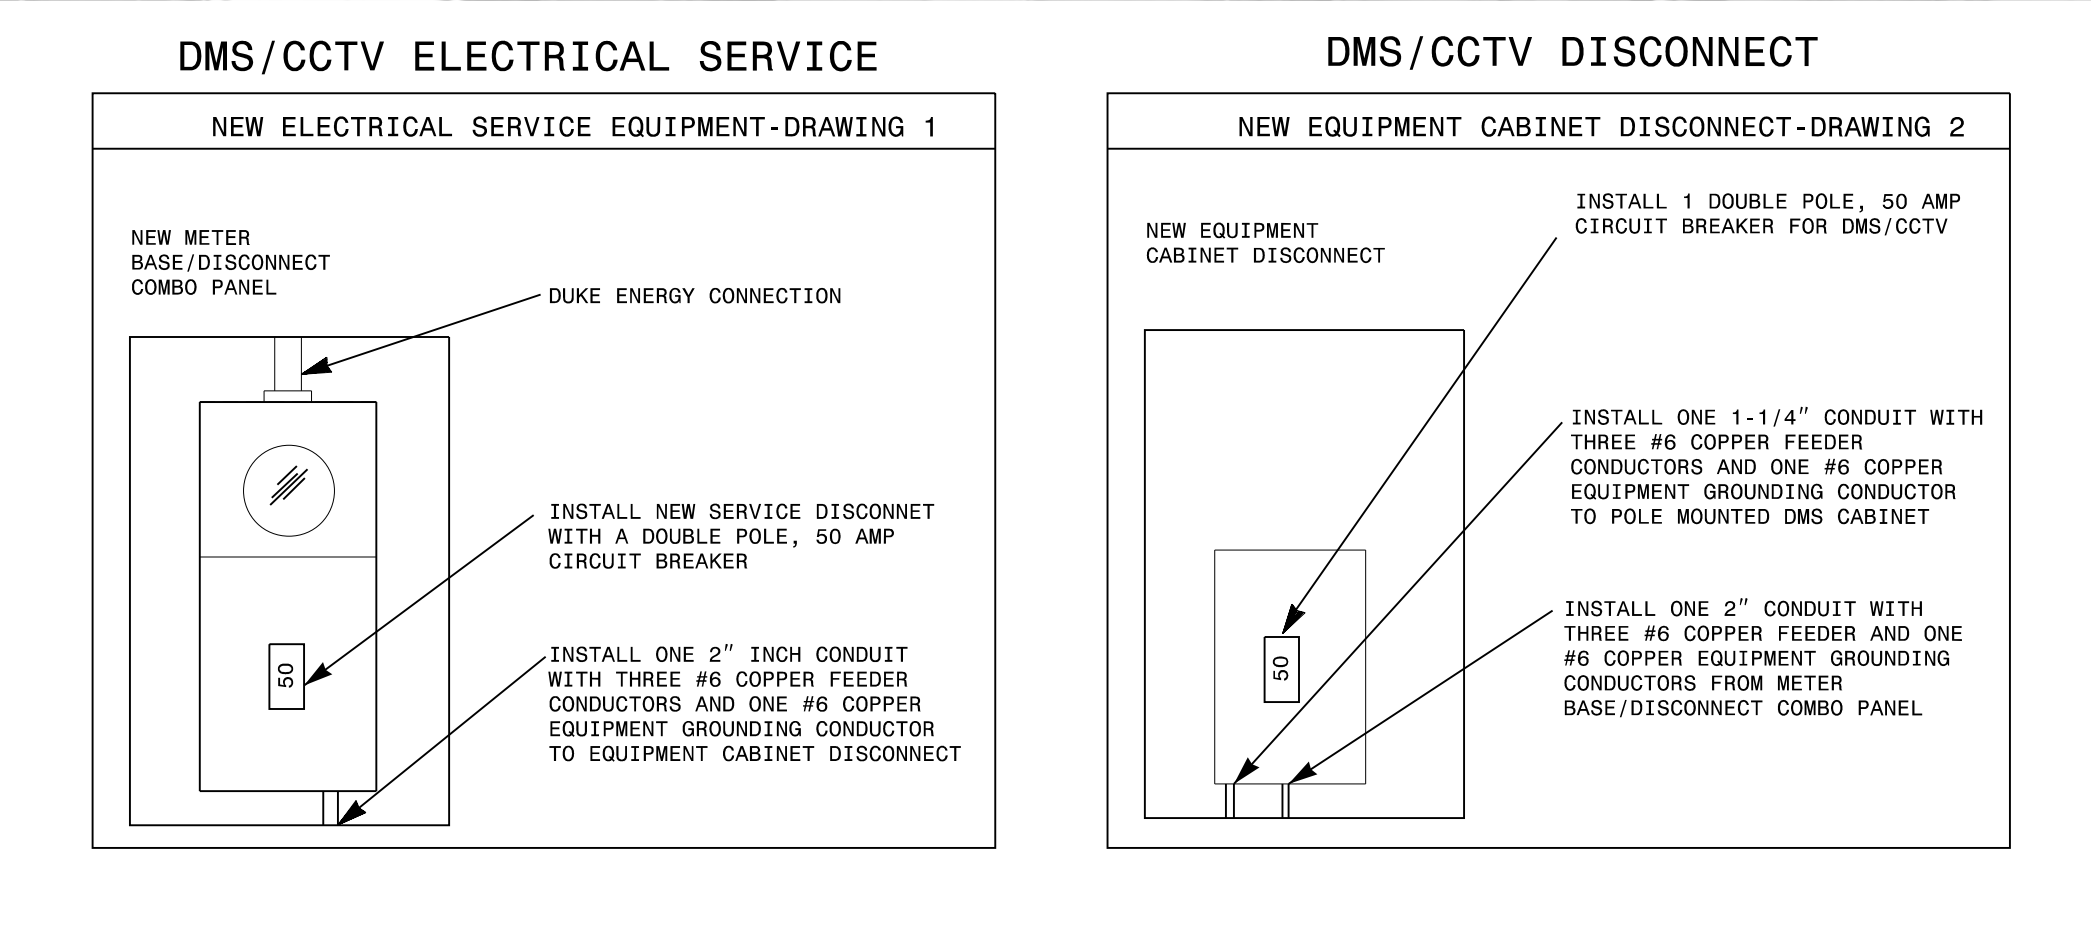


MATCHLINE -L_ITS- STA. 113+00, SEE SHEET 11

MATCHLINE -L_ITS- STA. 127+00, SEE SHEET 13

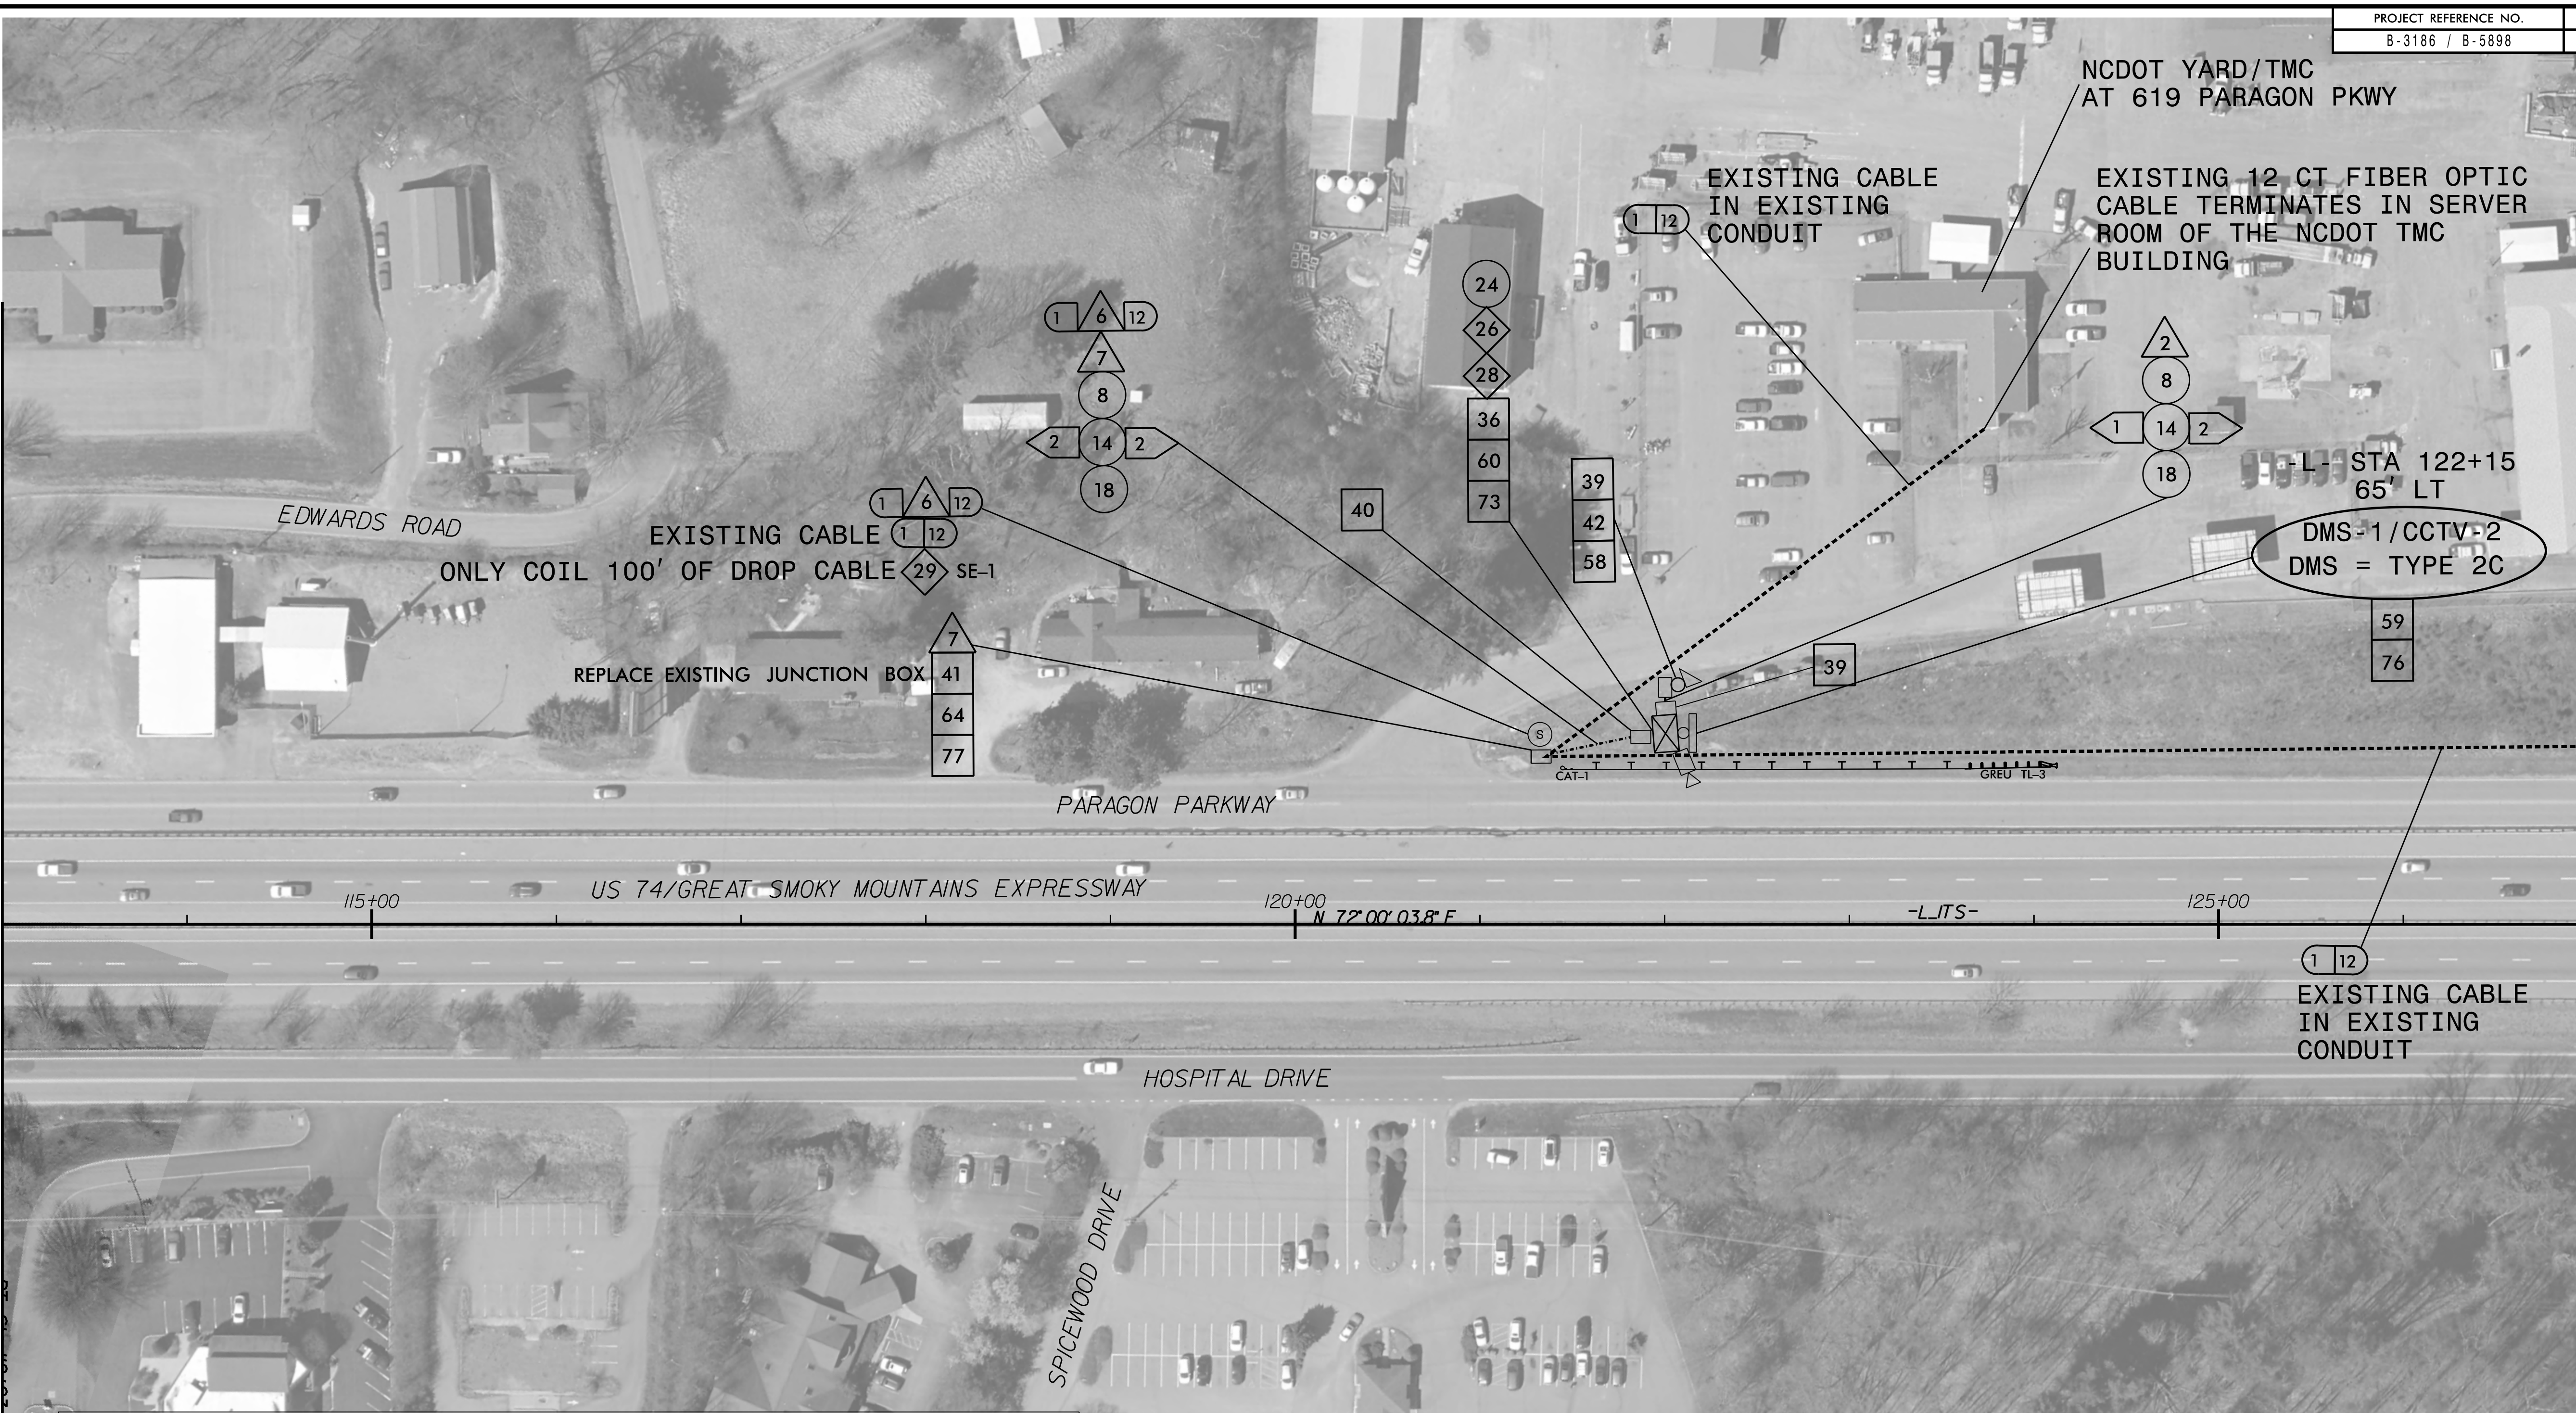

ITS, COMMUNICATIONS AND CABLE ROUTING PLANS

Division 14 Haywood County

PLAN DATE: APRIL 13, 2022 REVIEWED BY: C. BEARD

PREPARED BY: T. MCHENRY APPROVED BY: M. VOLZ

DOCUMENT NOT CONSIDERED FINAL UNLESS ALL SIGNATURES COMPLETED

SEAL

NORTH CAROLINA PROFESSIONAL ENGINEER

SEAL 046589

Matthew A. Volz

4/14/2022

CADD FILE NAME: 83186-85898-ITS_LAYOUT.DGN

250 N. Greenfield Pkwy., Garner, NC 27529

SCALE 0 50 1" = 50'

HDR HDR Engineering, Inc. of the Carolinas
555 Fayetteville St. Suite 900 Raleigh, N.C. 27601
N.C.B.E.L.S. License Number: F-0116

4/13/2022
C:\pwworking\mch001\1\2022\46589\B-3186-85898-ITS_PSH12.dgn
21:55:48