


MATCHLINE -L_ITS- STA. 155 + 00, SEE SHEET 14

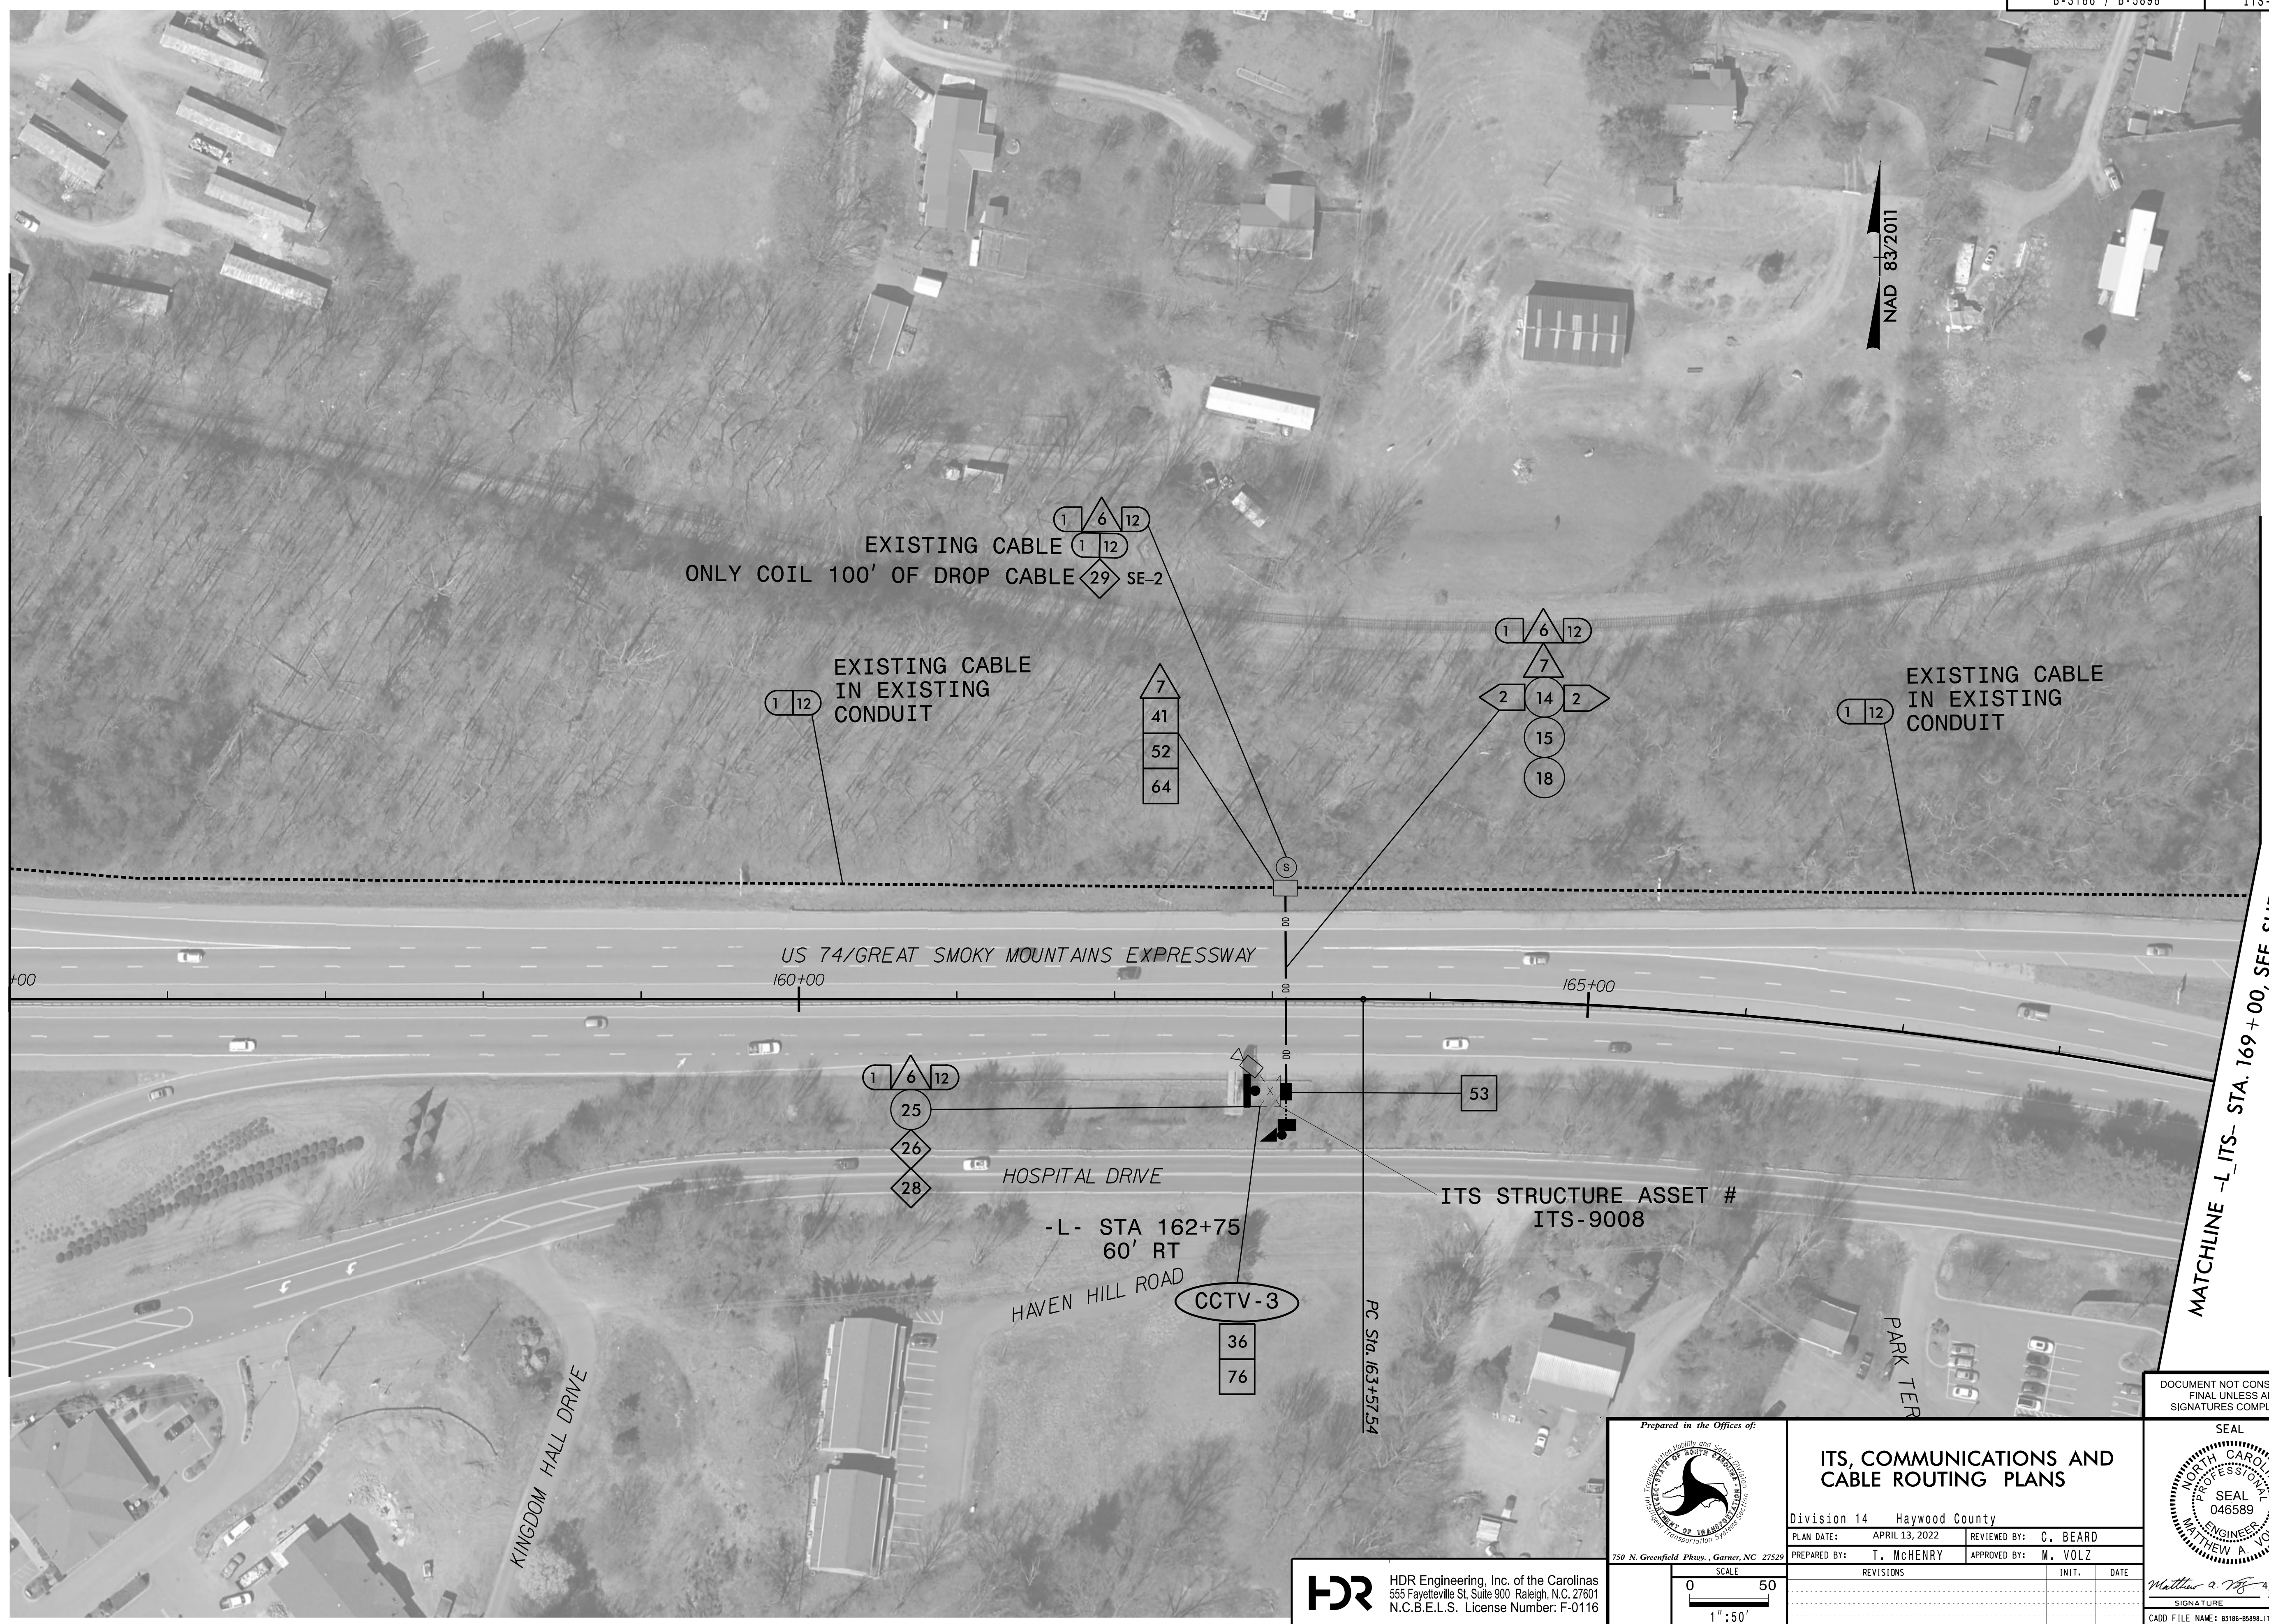


NAD 83/2011

MATCHLINE -L_ITS- STA. 169 + 00, SEE SHEET 16

DOCUMENT NOT CONSIDERED FINAL UNLESS ALL SIGNATURES COMPLETED

4/13/2022
C:\pwworking\mg\projects\101\22234965\43186-65898-ITS_PSH15.dgn
21:44:00

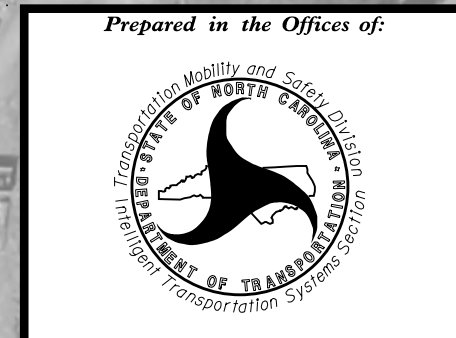

ITS, COMMUNICATIONS AND CABLE ROUTING PLANS

Division 14 Haywood County

PLAN DATE: APRIL 13, 2022 REVIEWED BY: C. BEARD

PREPARED BY: T. MCHENRY APPROVED BY: M. VOLZ

SEAL

NORTH CAROLINA PROFESSIONAL ENGINEER

SEAL 046589

MATTHEW A. VOLZ

HDR HDR Engineering, Inc. of the Carolinas
555 Fayetteville St, Suite 900 Raleigh, N.C. 27601
N.C.B.E.L.S. License Number: F-0116

SCALE
0 50
1" = 50'

REVISIONS	INIT.	DATE

Signature: Matthew A. Volz
Date: 4/14/2022
CADD FILE NAME: 83186-65898-ITS_LAYOUT.dgn