
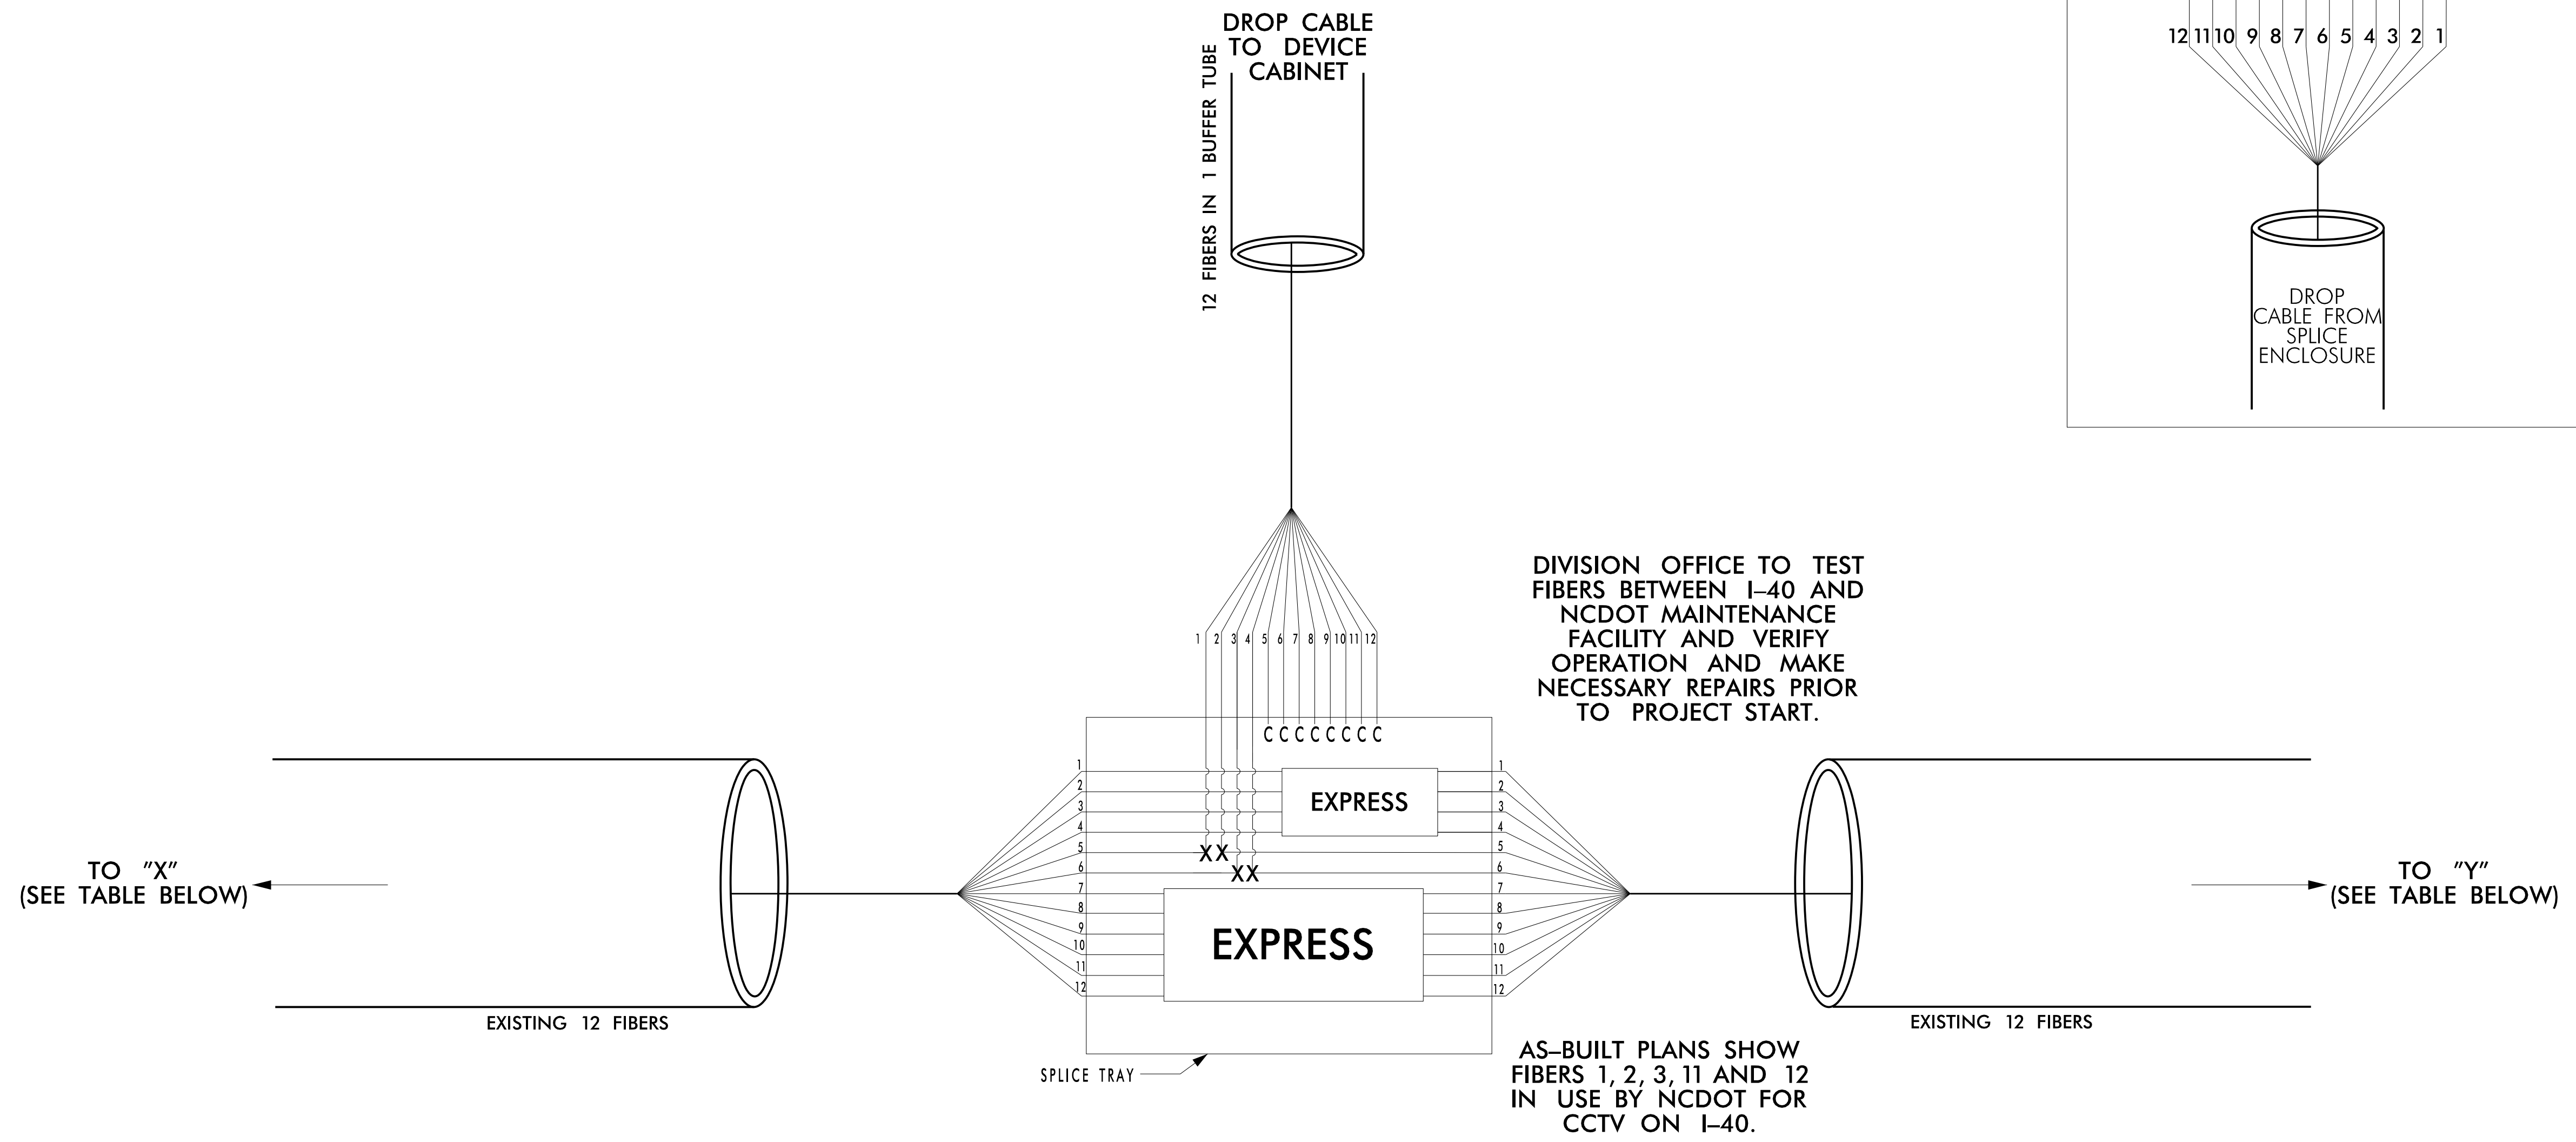


SPLICE ENCLOSURE SE-1,2, AND 3

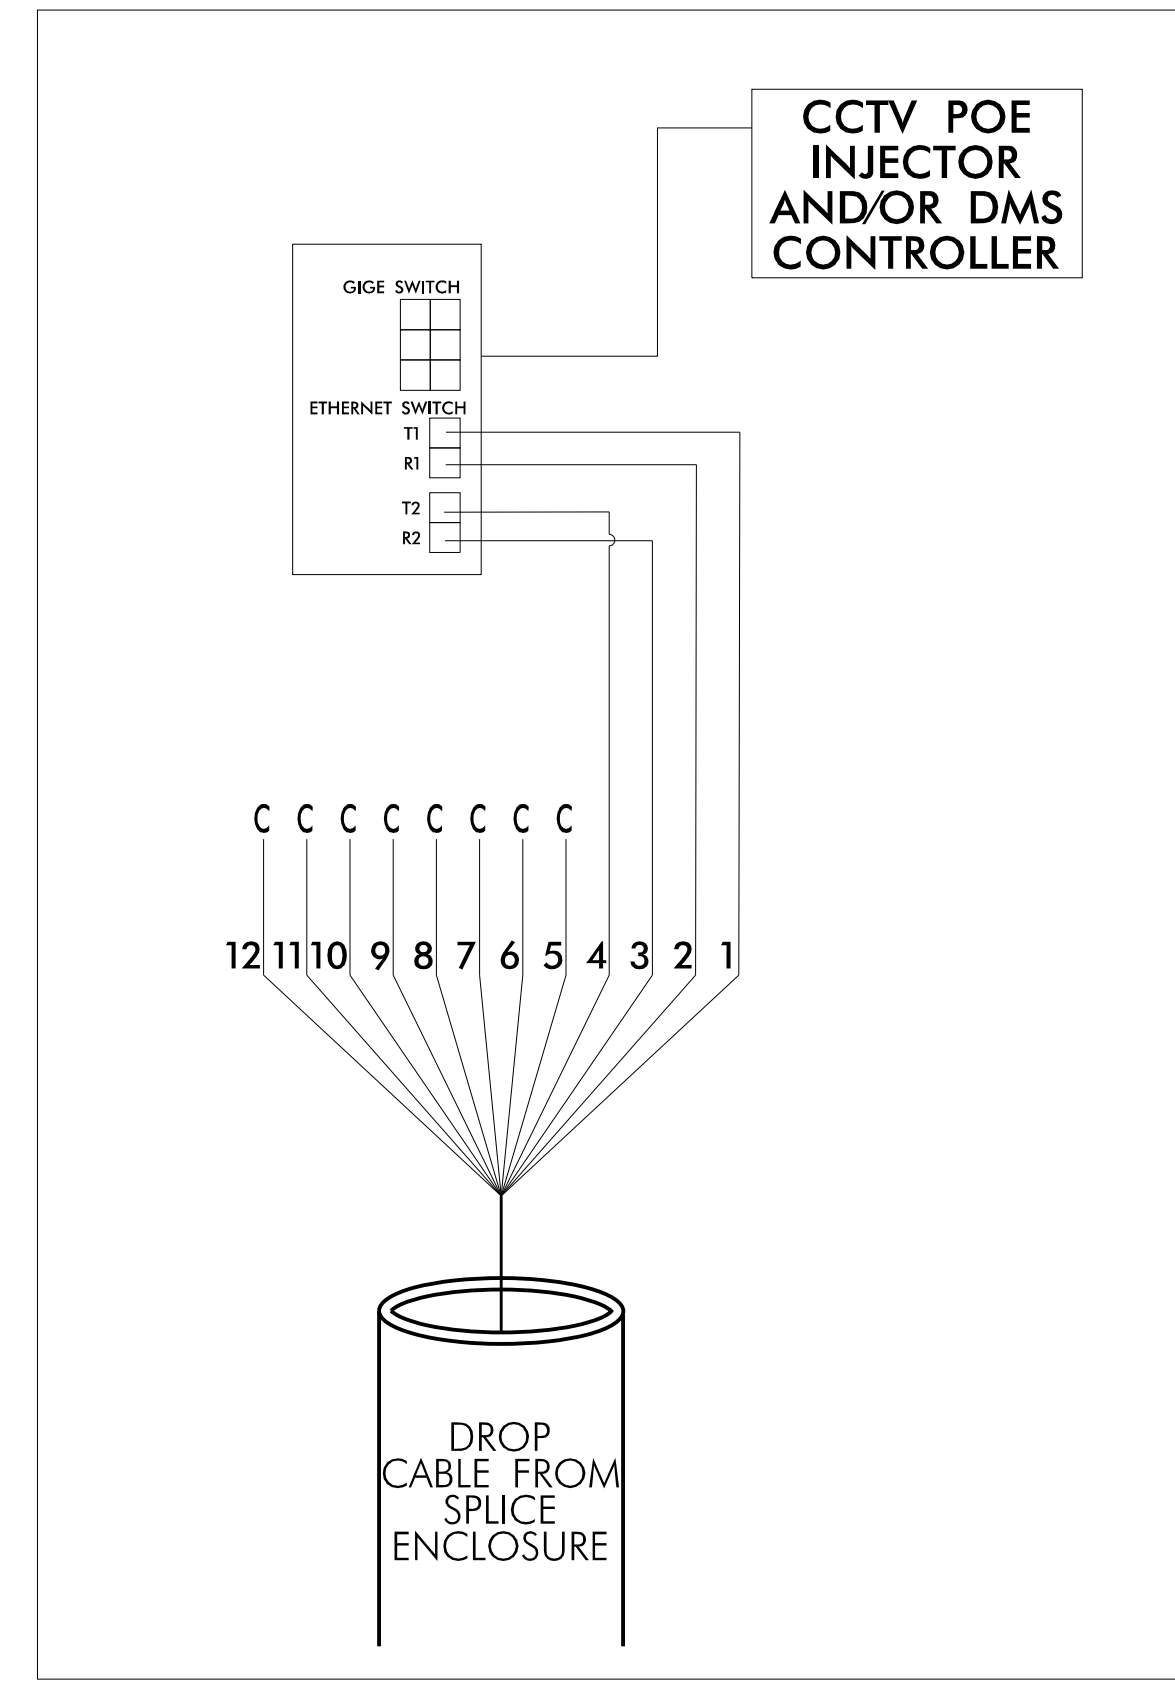

- COLOR CODE**
TIA/EIA 598-A
- | | |
|------------|-------------|
| (1) BLUE | (7) RED |
| (2) ORANGE | (8) BLACK |
| (3) GREEN | (9) YELLOW |
| (4) BROWN | (10) VIOLET |
| (5) SLATE | (11) ROSE |
| (6) WHITE | (12) AQUA |
- LEGEND**
X = FUSION SPLICE
C = CAP IN TRAY

SPLICE ENCLOSURE TYPICAL NO. SE 1, 2, and 3			
DEVICE ID	SHEET	TO	FROM
DMS-1/CCTV-2	ITS-12	X	Y
CCTV-3 (Attached to Existing DMS)	ITS-15	Server Room at 619 Paragon Parkway	CCTV-3 (Attached to Existing DMS)
CCTV-4	ITS-17	DMS-1 / CCTV-2	CCTV-4
		CCTV-3 (Attached to Existing DMS)	CCTVs along I-40

4/13/2022
 c:\pwworking\hrc\projects\101\k02234965\483186-186-1865898-1\ITS_PSH22.dgn
 2:11:11

HDR HDR Engineering, Inc. of the Carolinas
 555 Fayetteville St. Suite 900 Raleigh, N.C. 27601
 N.C.B.E.L.S. License Number: F-0116

Prepared in the Offices of:

FIBER OPTIC SPLICING DETAILS
 Division 14 - Haywood County
 PLAN DATE: APRIL 13, 2022 REVIEWED BY: C. BEARD
 PREPARED BY: T. MCHENRY APPROVED BY: M. VOLZ
 REVISIONS: _____ INIT. DATE
 SIGNATURE: _____ DATE: 4/14/2022
 CADD FILE NAME: 83186-85898-115.LAYOUT.DGN

DOCUMENT NOT CONSIDERED FINAL UNLESS ALL SIGNATURES COMPLETED