


09/08/19


TIP PROJECT: B-3186/B-5898

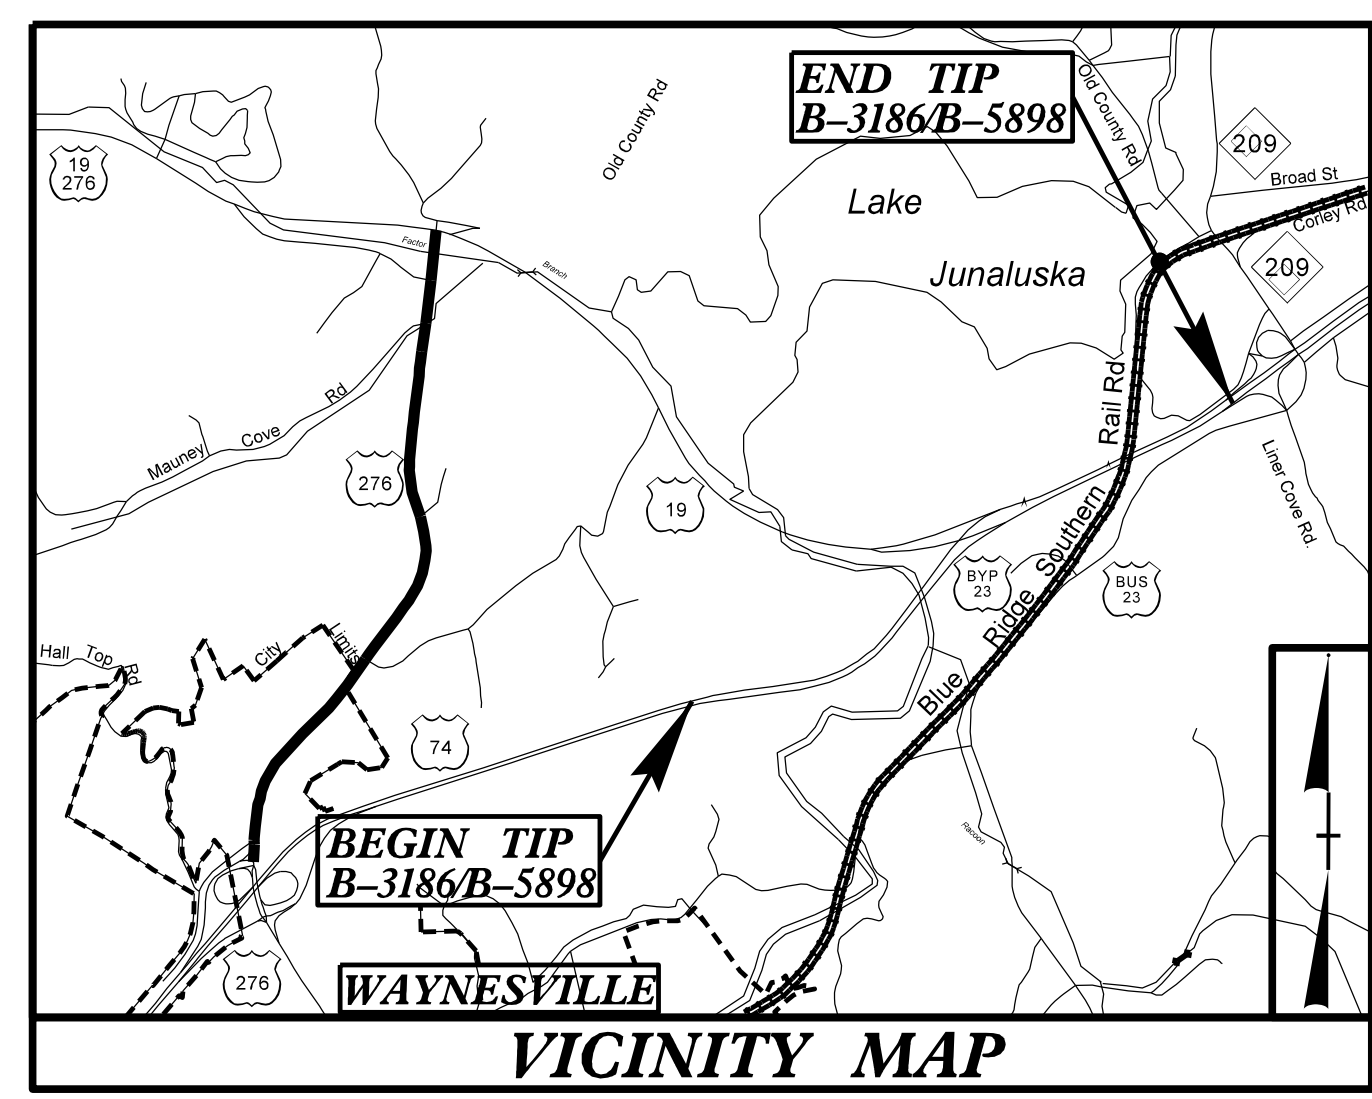


STATE OF NORTH CAROLINA
DIVISION OF HIGHWAYS

**UTILITY CONSTRUCTION PLANS
HAYWOOD COUNTY**


**LOCATION: US 19 ALONG RICHLAND CREEK
TYPE OF WORK: WATER LINE RELOCATION**

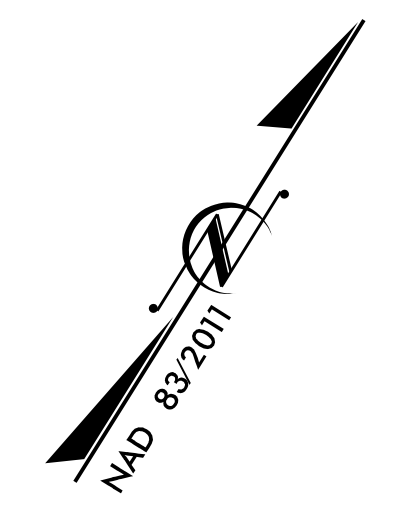


T.I.P. NO.	SHEET NO.
B-3186/B-5898	UC-1

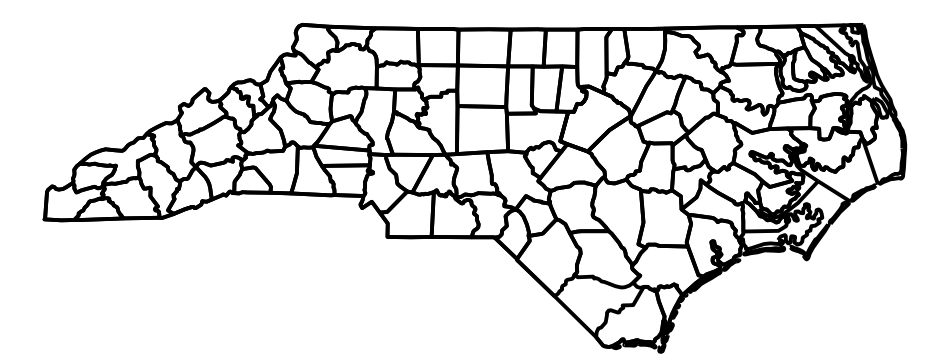

50% PLANS

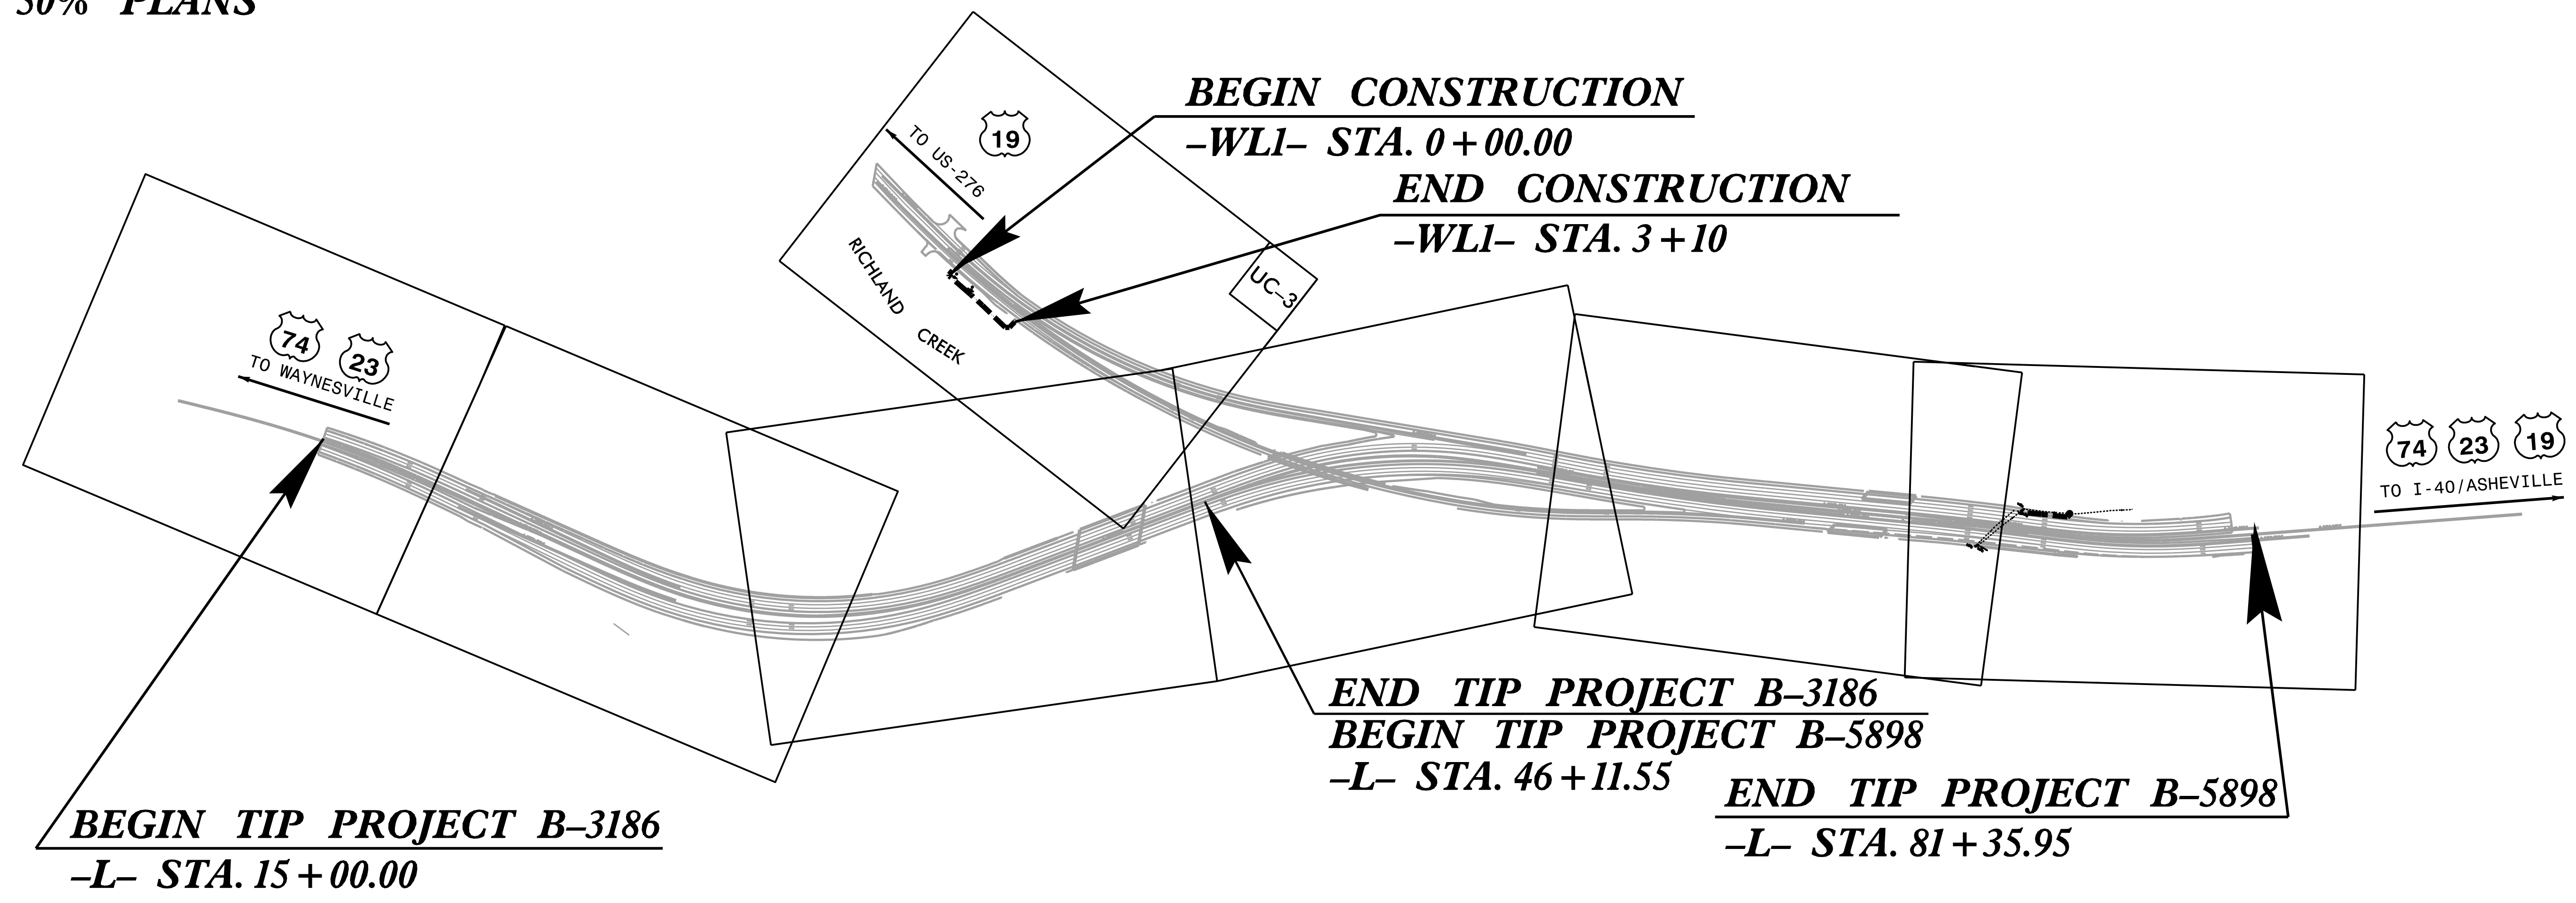

DOCUMENT NOT CONSIDERED FINAL
UNTIL ALL SIGNATURES ARE COMPLETED

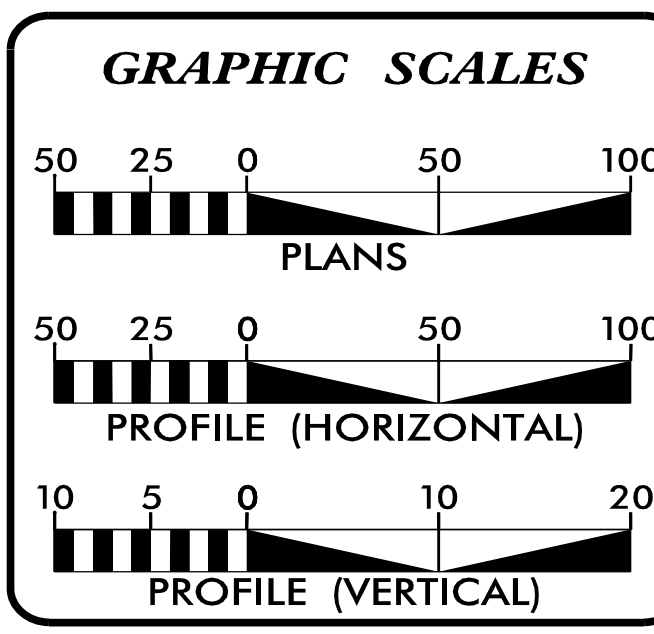

INDEX OF SHEETS

SHEET NO.:	DESCRIPTION:
UC-1	TITLE SHEET
UC-2	NOTES
UC-3A THRU 3B	DETAILS
UC-4	UTILITY CONSTRUCTION SHEET
UC-5	PROFILE SHEET


WATER OWNER ON PROJECT

(A) WATER - JUNALUSKA SANITARY DISTRICT

PREPARED IN THE OFFICE OF

HDR HDR Engineering, Inc. of the Carolinas
555 Fayetteville St. Suite 900 Raleigh, N.C. 27601
N.C.B.E.L.S. License Number: F-0116

MATTHEW WAIT, PE CONSULTANT CONTACT #1
CONSULTANT CONTACT #2
CONSULTANT CONTACT #3

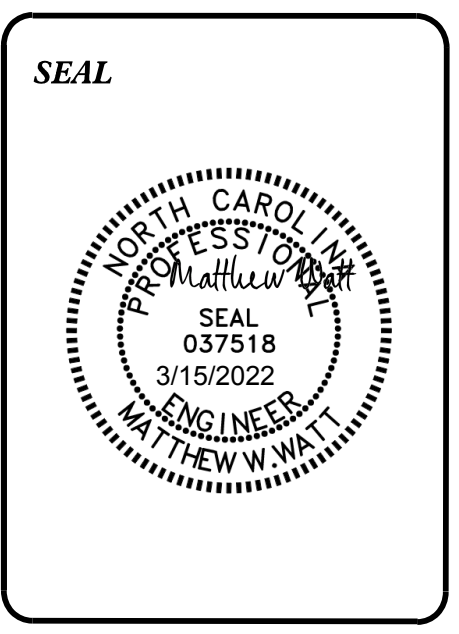

**DIVISION OF HIGHWAYS
UTILITIES UNIT**
1555 MAIL SERVICES CENTER
RALEIGH, NC 27699-1555
PHONE (919) 707-6690
FAX (919) 250-4151

UTILITIES REGIONAL ENGINEER
UTILITIES ENGINEER
UTILITIES AREA COORDINATOR
UTILITIES COORDINATOR

2/24/2022 11:52:24 PM J:\B3186-B5898_UC_TSH.dgn