


5/14/99

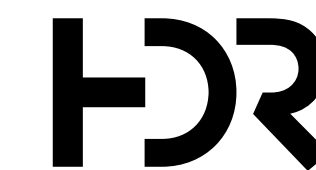


HDR Engineering, Inc. of the Carolinas
555 Fayetteville St, Suite 900 Raleigh, N.C. 27601
N.C.B.E.L.S. License Number: F-0116

PROJECT REFERENCE NO. B-3186 / B-5898	SHEET NO. UC-5
DESIGNED BY: VHM	
DRAWN BY: MWW	
CHECKED BY: MWW	
APPROVED BY:	
REVISED:	
NORTH CAROLINA DEPARTMENT OF TRANSPORTATION UTILITIES ENGINEERING SEC. PHONE: (919) 707-6690 FAX: (919) 250-4151	
UTILITY CONSTRUCTION PLANS ONLY	

UTILITY CONSTRUCTION

DOCUMENT NOT CONSIDERED FINAL
UNLESS ALL SIGNATURES COMPLETED

WATER LINE PROFILE

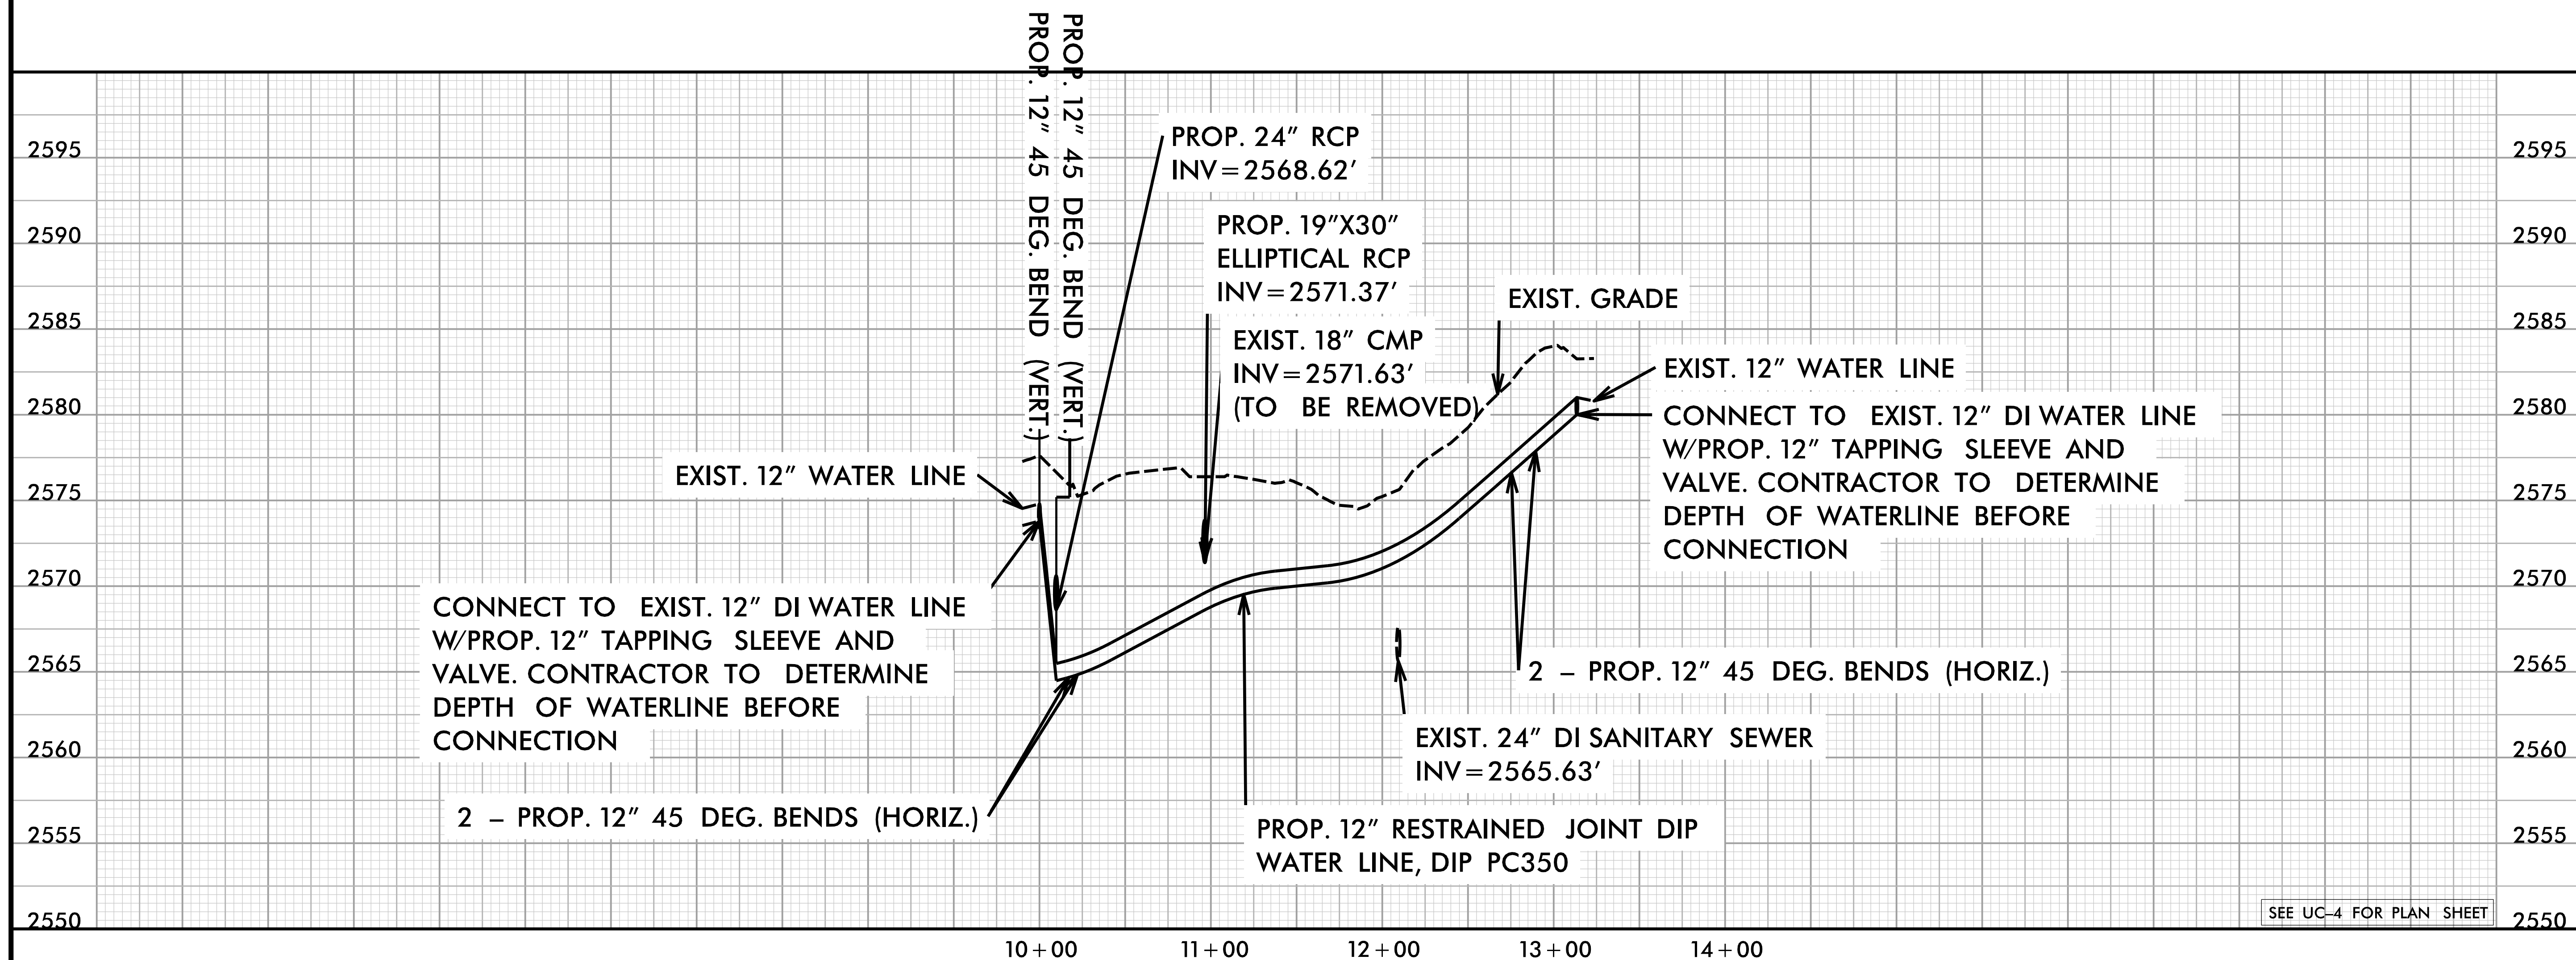

2/24/2022
14:28:05 PM
\\B3186-B5898_UC_PSH4.dgn