

09/08/2011

CONTRACT: C204684 **TIP PROJECT: B-3186 / B-5898**

PLOT DRIVER: NCDOT_pnf_mono_eng_50.plt
USER: BDEATRICH
FILE: \

PENTABLE: NCDOT_pshpfl UTIL_UC_MODIFIED.tbl
TIME: 5:40:15 PM
DATE: 1/26/2022



STATE OF NORTH CAROLINA
DIVISION OF HIGHWAYS

HAYWOOD COUNTY

LOCATION: US 23/US 74/US 19 (GREAT SMOKY MOUNTAIN HWY)
FROM WEST OF NC 209(CRABTREE RD.) TO EAST OF RUSS AVE.
TYPE OF WORK: RELOCATION OF POWER AND COMMUNICATION LINES

T.I.P.NO.	SHEET NO.
B-3186 / B-5898	UO-1


NOTE:
ALL UTILITY WORK SHOWN ON THIS SHEET WILL BE DONE BY OTHERS.
NO PAYMENT WILL BE MADE TO THE CONTRACTOR FOR UTILITY WORK SHOWN ON THIS SHEET.

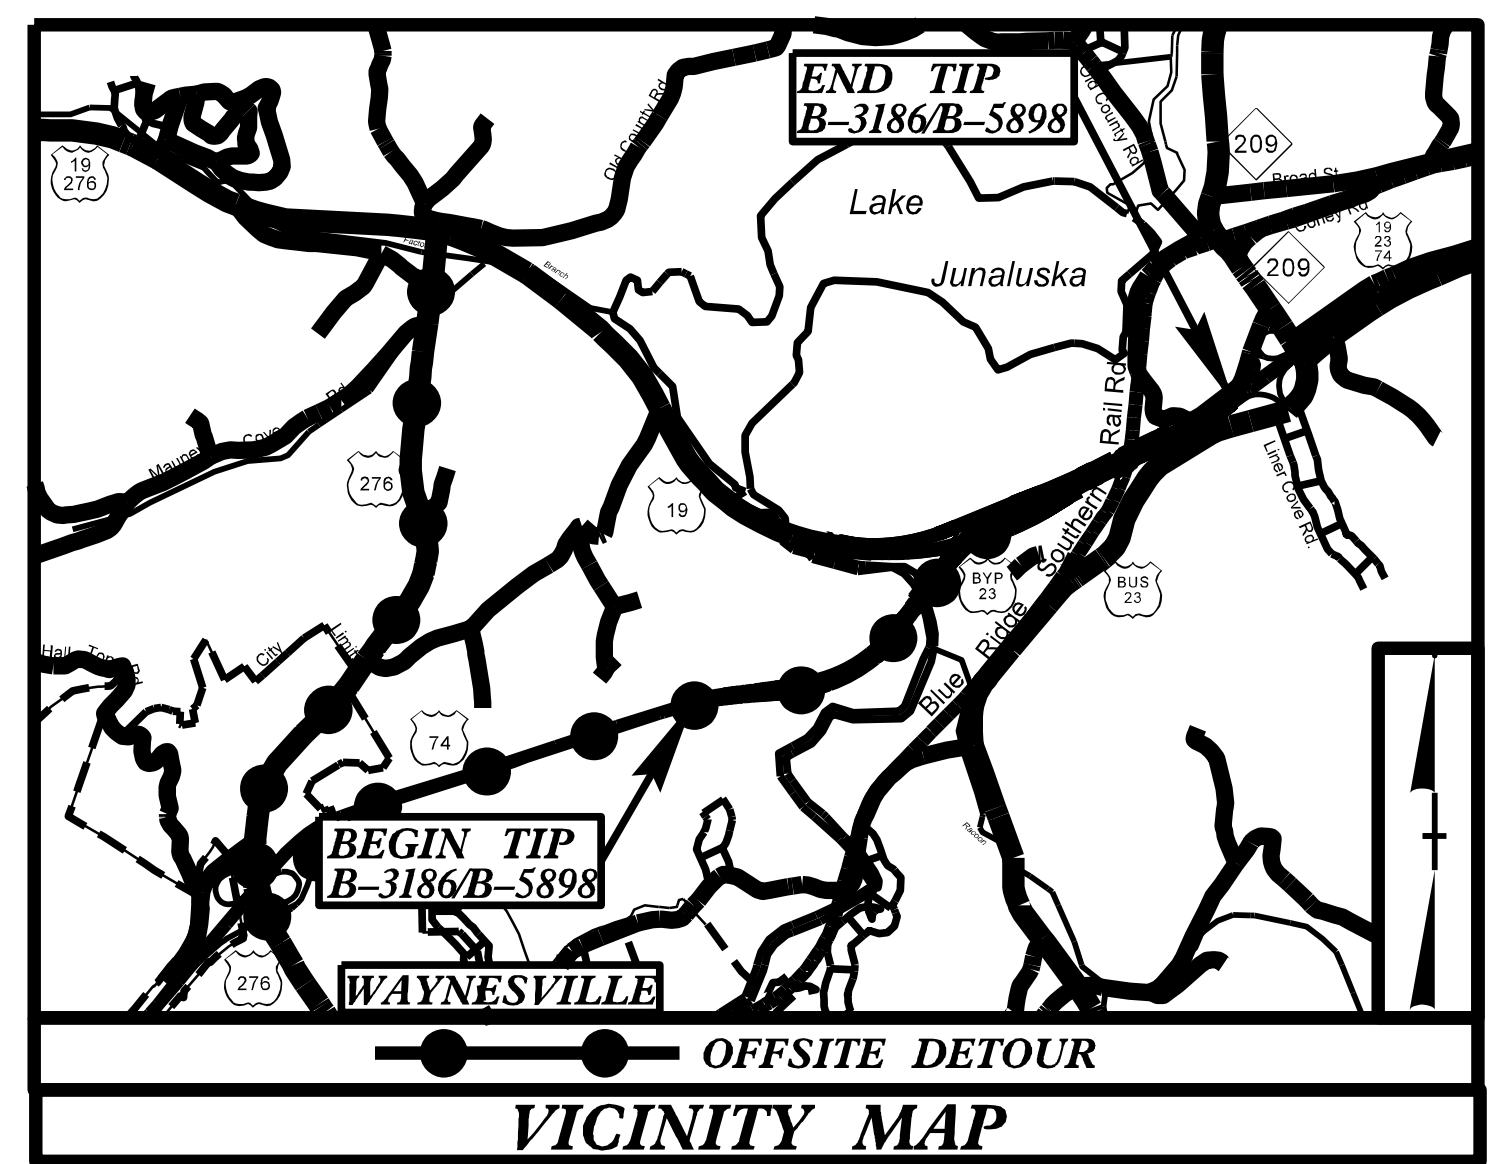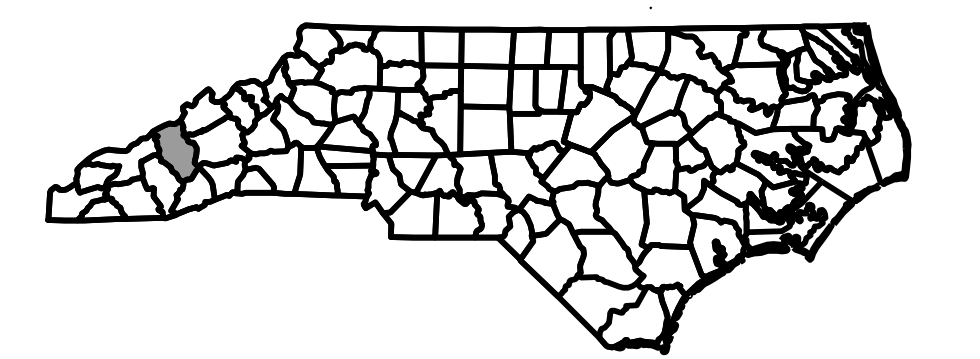


BEGIN CONSTRUCTION
-YIRT- END OF EXISTING BRIDGE

BEGIN CONSTRUCTION
-YILT- END OF EXISTING BRIDGE

END TIP PROJECT B-5898
-L- STA. 81+35.95

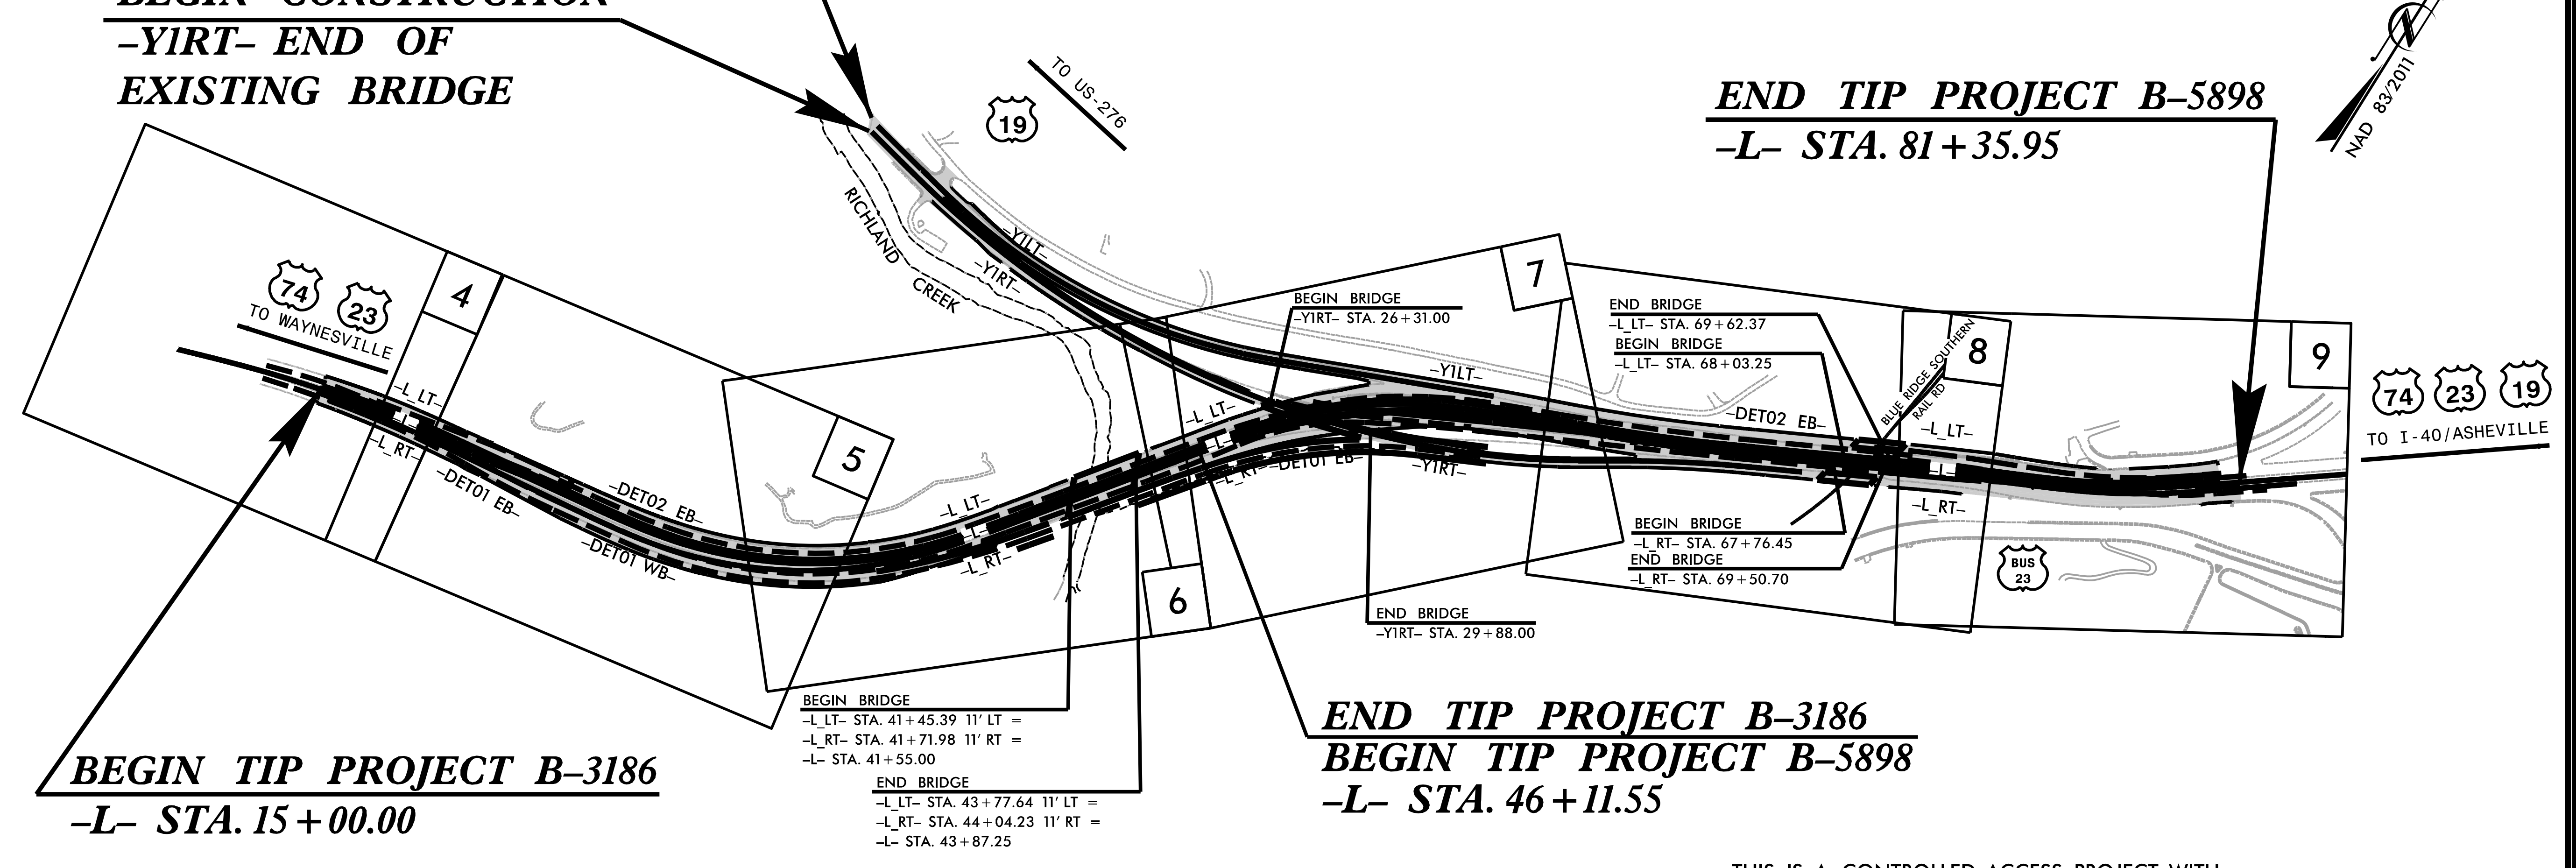

THIS IS A CONTROLLED-ACCESS PROJECT WITH ACCESS BEING LIMITED TO INTERCHANGES

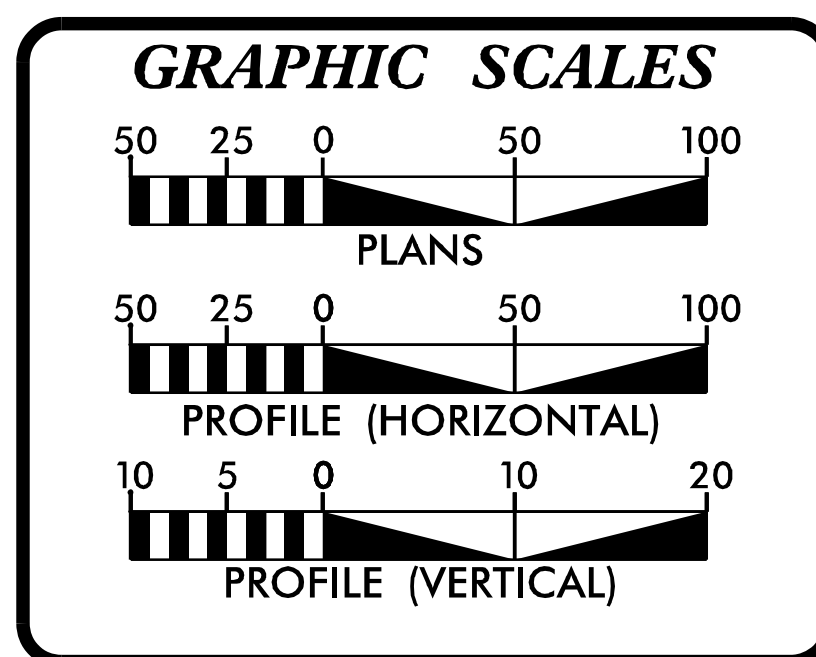

INDEX OF SHEETS

SHEET NO.:	DESCRIPTION
UO-1	TITLE SHEET
UO-4 TO UO-9	UBO PLAN SHEETS

UTILITY OWNERS WITH CONFLICTS

(A) POWER - DUKE ENERGY
(B) COMMUNICATIONS - AT&T

PREPARED IN THE OFFICE OF:

HDR HDR Engineering, Inc. of the Carolinas
555 Fayetteville St, Suite 900 Raleigh, N.C. 27601
N.C.B.E.L.S. License Number: F-0116

PHILLIP ROGERS PROJECT MANAGER

DIVISION OF HIGHWAYS UTILITIES UNIT
558 GILLESPIE STREET
FAYETTEVILLE, NC 28301

GARRETT HIGDON DISTRICT CONTACT #1
BOB GOLDING DISTRICT CONTACT #2