
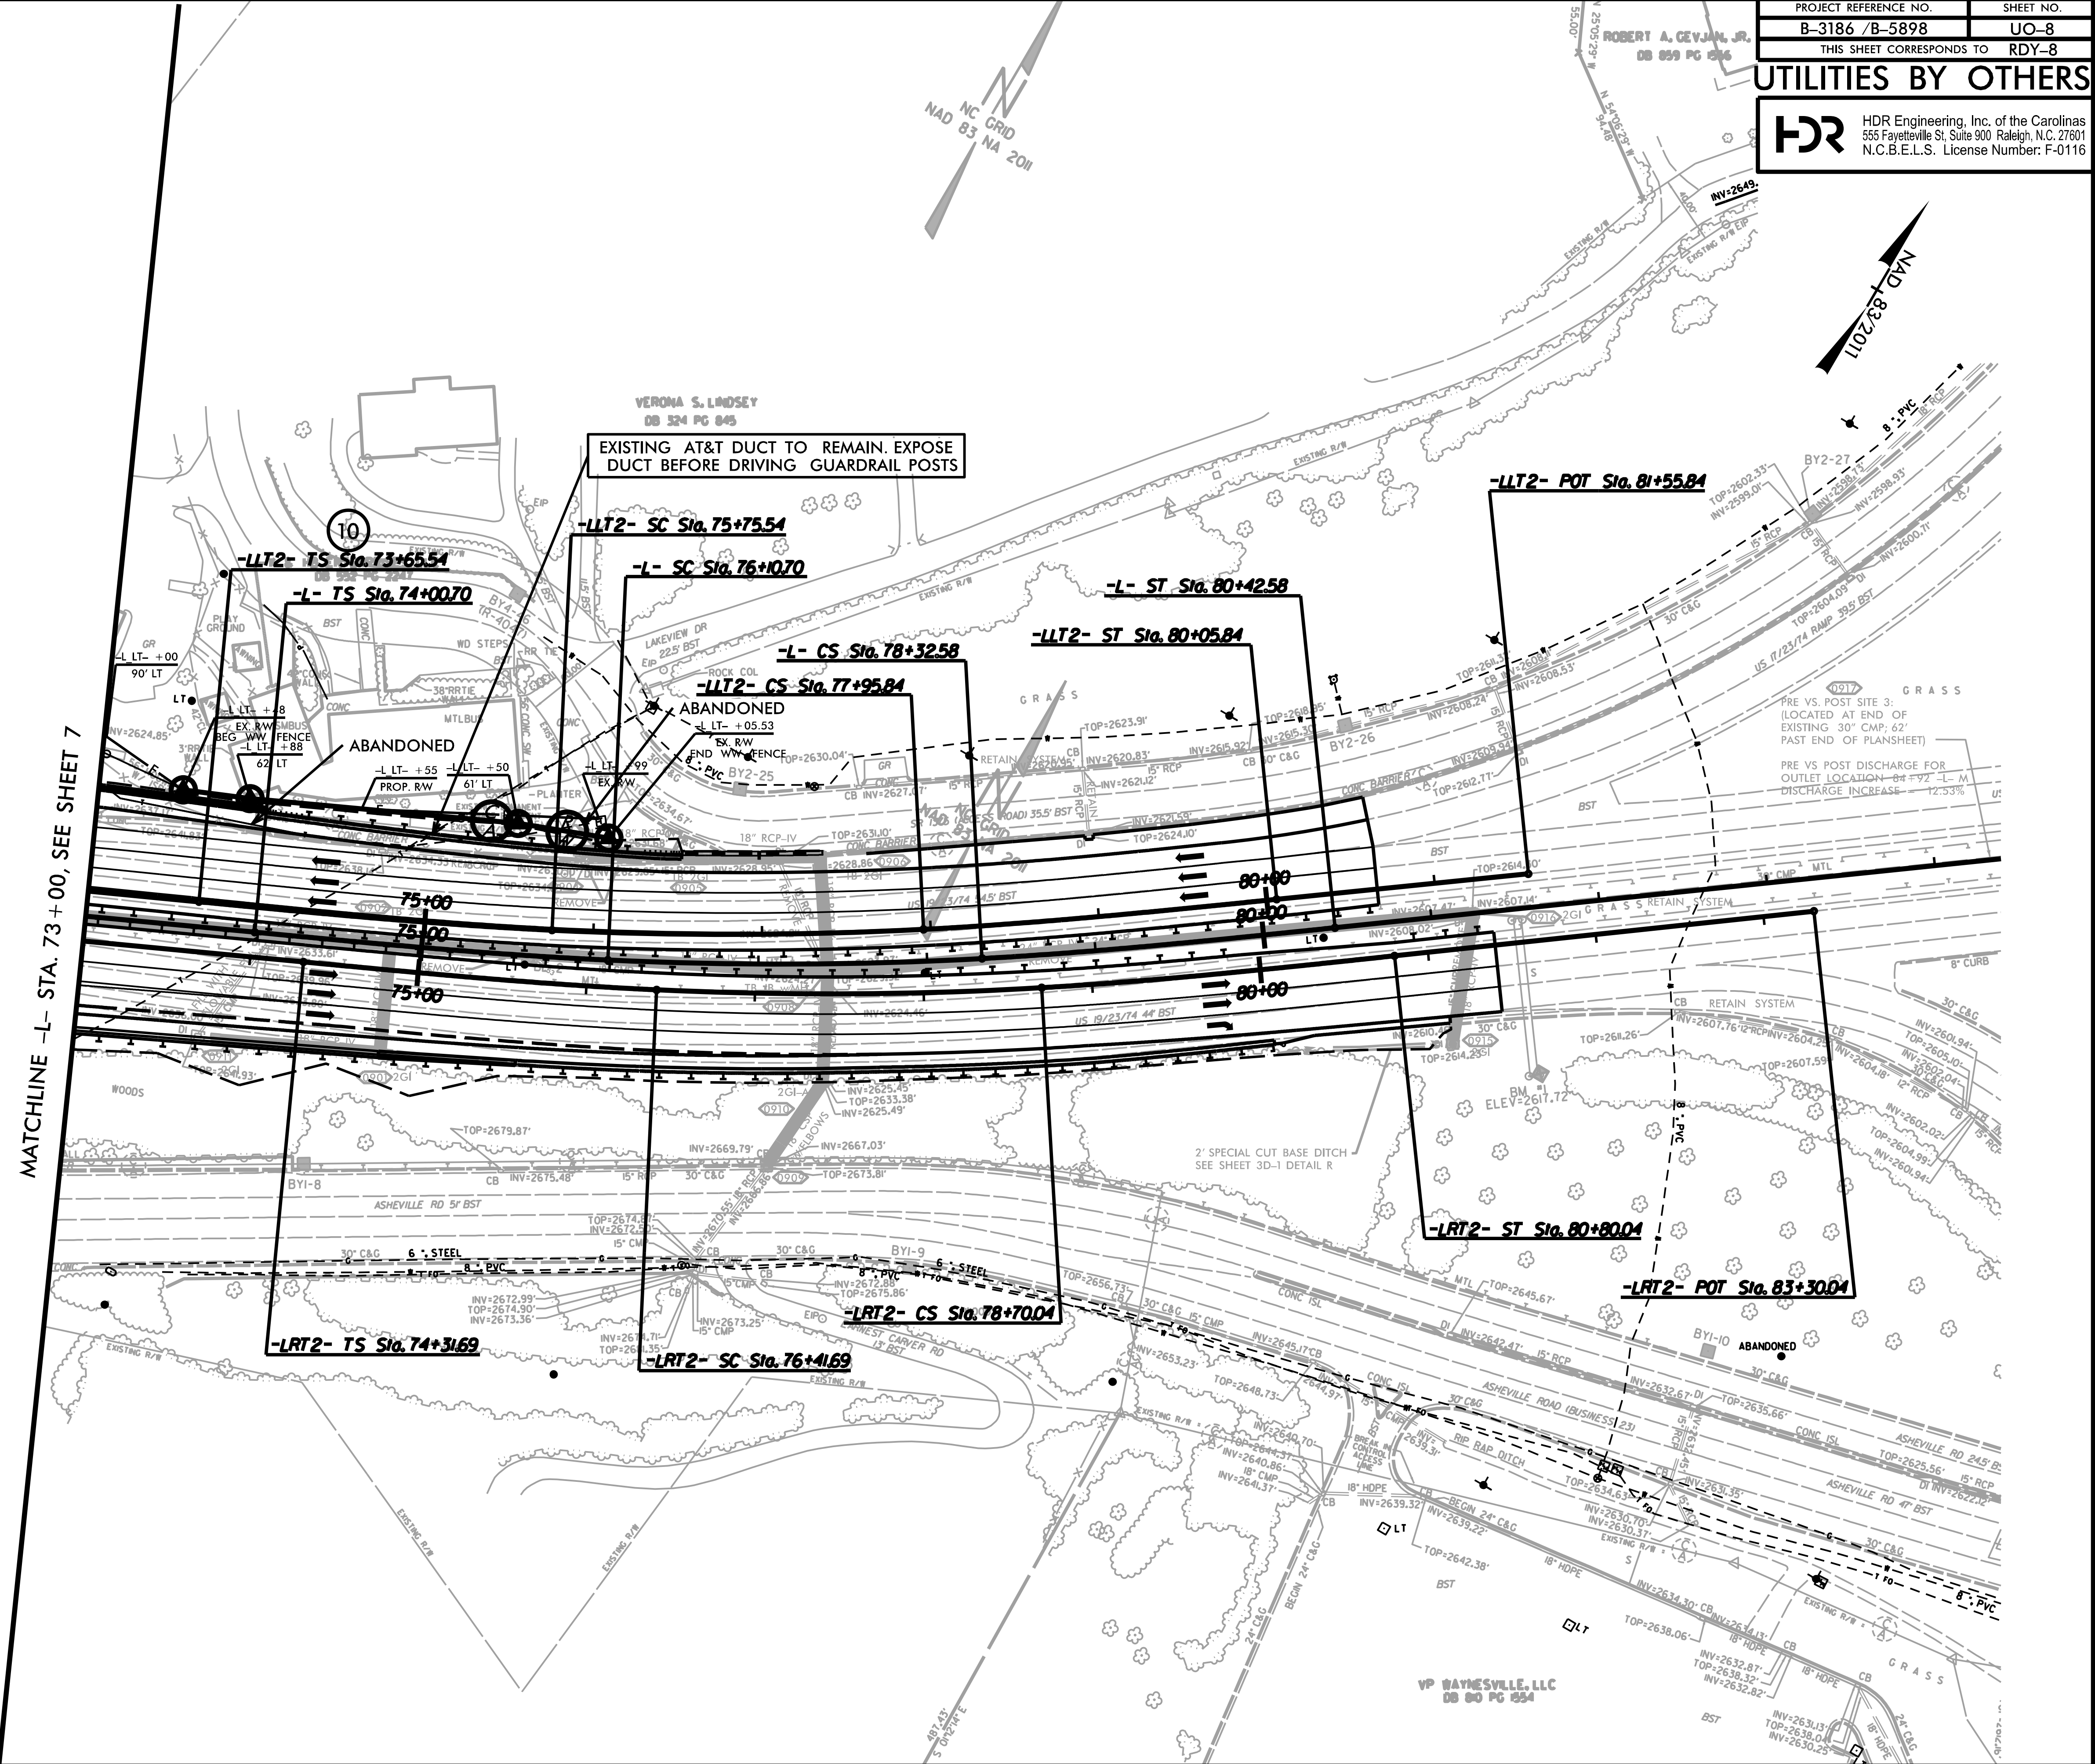
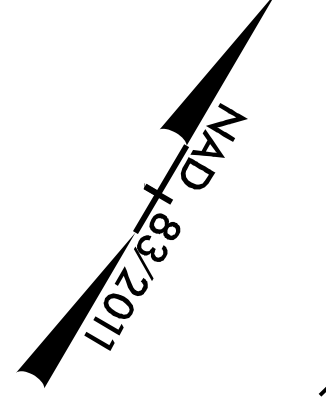


| | |
|---------------------------------|-----------|
| PROJECT REFERENCE NO. | SHEET NO. |
| B-3186 / B-5898 | UO-8 |
| THIS SHEET CORRESPONDS TO RDY-8 | |

UTILITIES BY OTHERS

HDR Engineering, Inc. of the Carolinas
555 Fayetteville St. Suite 900 Raleigh, N.C. 27601
N.C.B.E.L.S. License Number: F-0116

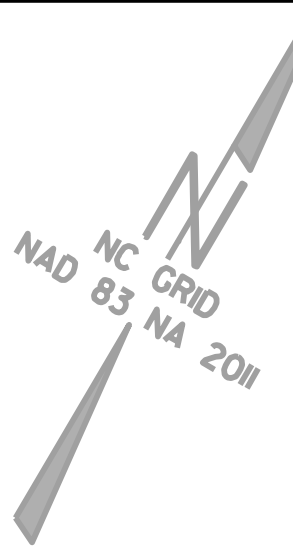

MATCHLINE -L- STA. 73+00, SEE SHEET 7

REVISIONS

PLOT DRIVER: NCDOT...pdf.mono.eng.50.plt
 USER: BEATRICH
 DATE: 1/11/2022
 TIME: 9:41:25 AM
 FILE: \