

NC GRID  
NAD 83 NA 2011

**UTILITY OWNERS**

DUKE ENERGY CAROLINAS  
217 CRAIG MANOR ROAD  
LANCASTER, S.C. 29720

AT&T  
P.O. BOX 53704  
ATLANTA, GA. 30353

TOWN OF WAYNESVILLE  
16 SOUTH MAIN STREET  
P.O. BOX 100  
WAYNESVILLE, N.C. 28786


TOWN OF WAYNESVILLE  
16 SOUTH MAIN STREET, P.O. BOX 100  
WAYNESVILLE, N.C. 28786

LAKE JUNALUSKA ASSEMBLY PUBLIC WORKS  
511 LAKESHORE DRIVE  
LAKE JUNALUSKA, N.C. 28745

JUNALUSKA SANITARY DISTRIC  
558 OLD CLYDE ROAD  
CLYDE, N.C. 28721

PRE VS. POST SITE 4:  
(LOCATED IN EXISTING DRAW  
TO RICHLAND CREEK; 42' PAST  
END OF PLANSHEET)

PRE VS POST DISCHARGE FOR  
OUTLET LOCATION 8+53 -YILT- LT  
DISCHARGE INCREASE = 0.61%

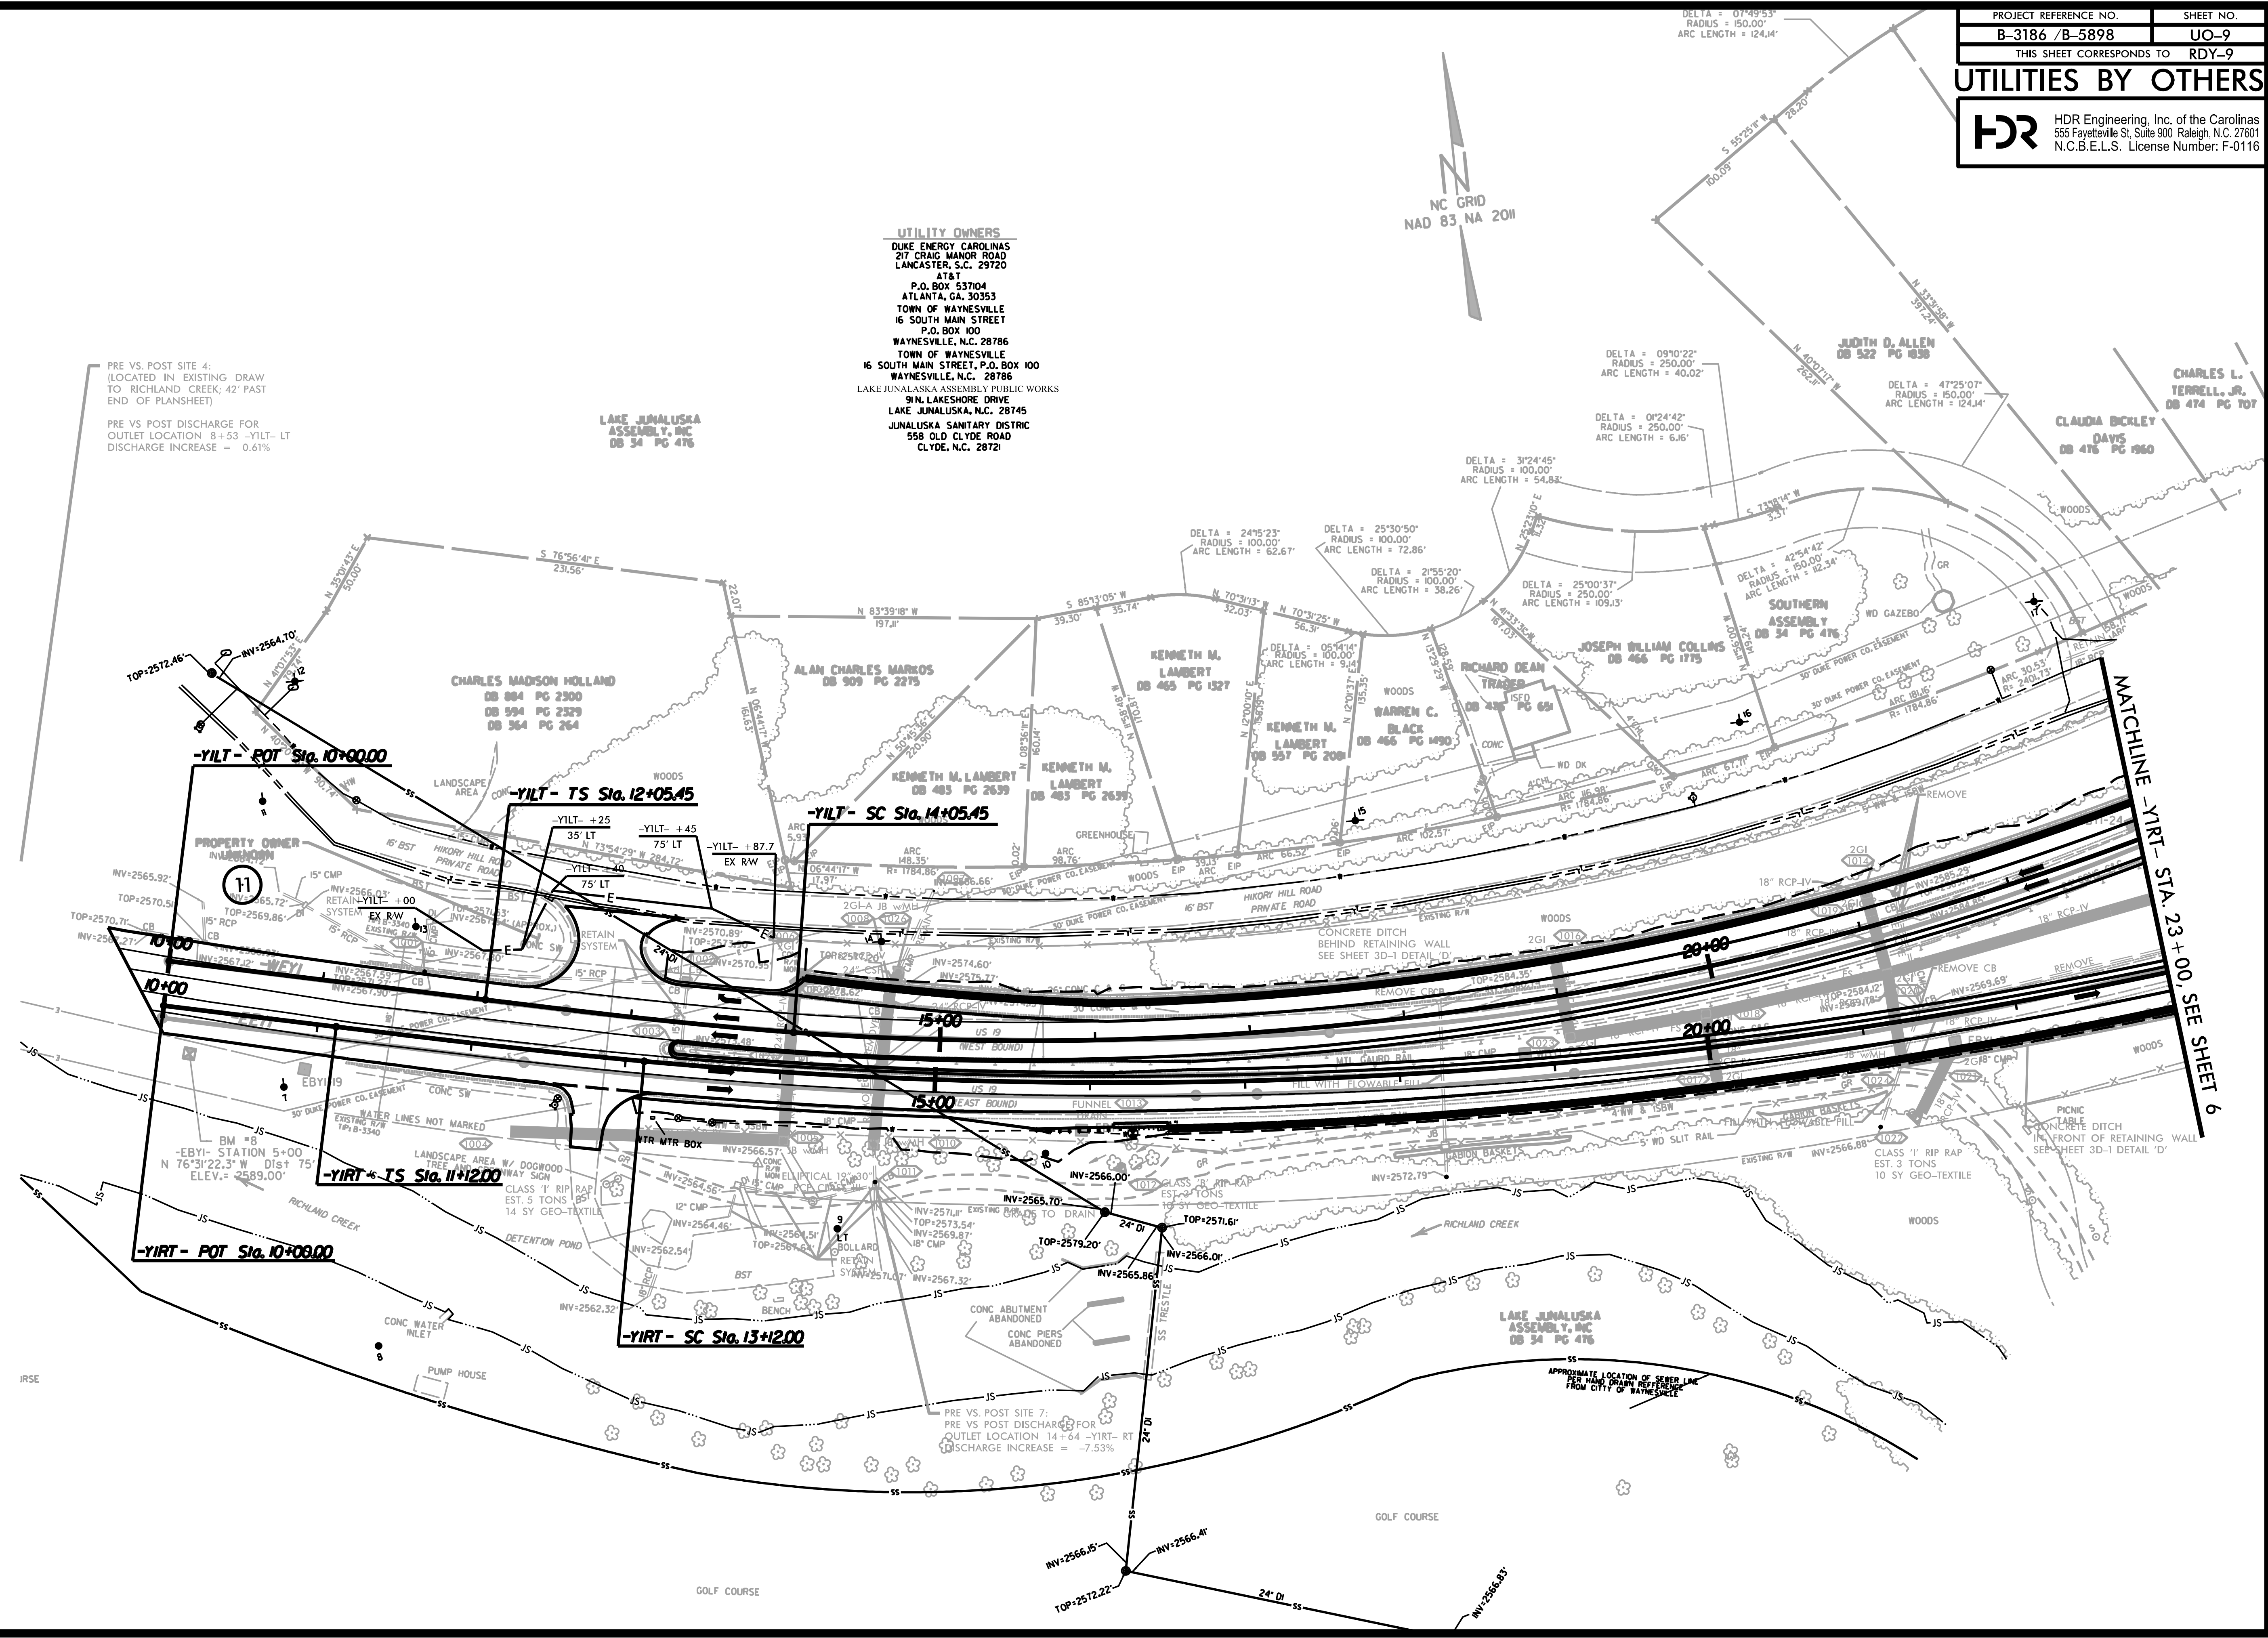

PRE VS POST SITE 7:  
PRE VS POST DISCHARGE FOR  
OUTLET LOCATION 14+64 -YIRT- RT  
DISCHARGE INCREASE = -7.53%

MATCHLINE  
-YIRT- STA. 23+00, SEE SHEET 6

REVISIONS

PENTABLE: NCDOT\_dspdpfl\_ltl\_uc\_modif.ied.tbl  
TIME: 9:41:27 AM

PLOT DRIVER: NCDOT\_pdf\_mono\_eng\_50.plt  
USER: BDEATRICH  
DATE: 1/11/2022  
FILE: