


0 5 10	PROJ. REFERENCE NO.	SHEET NO.
	B-3186/B-5898	X-16

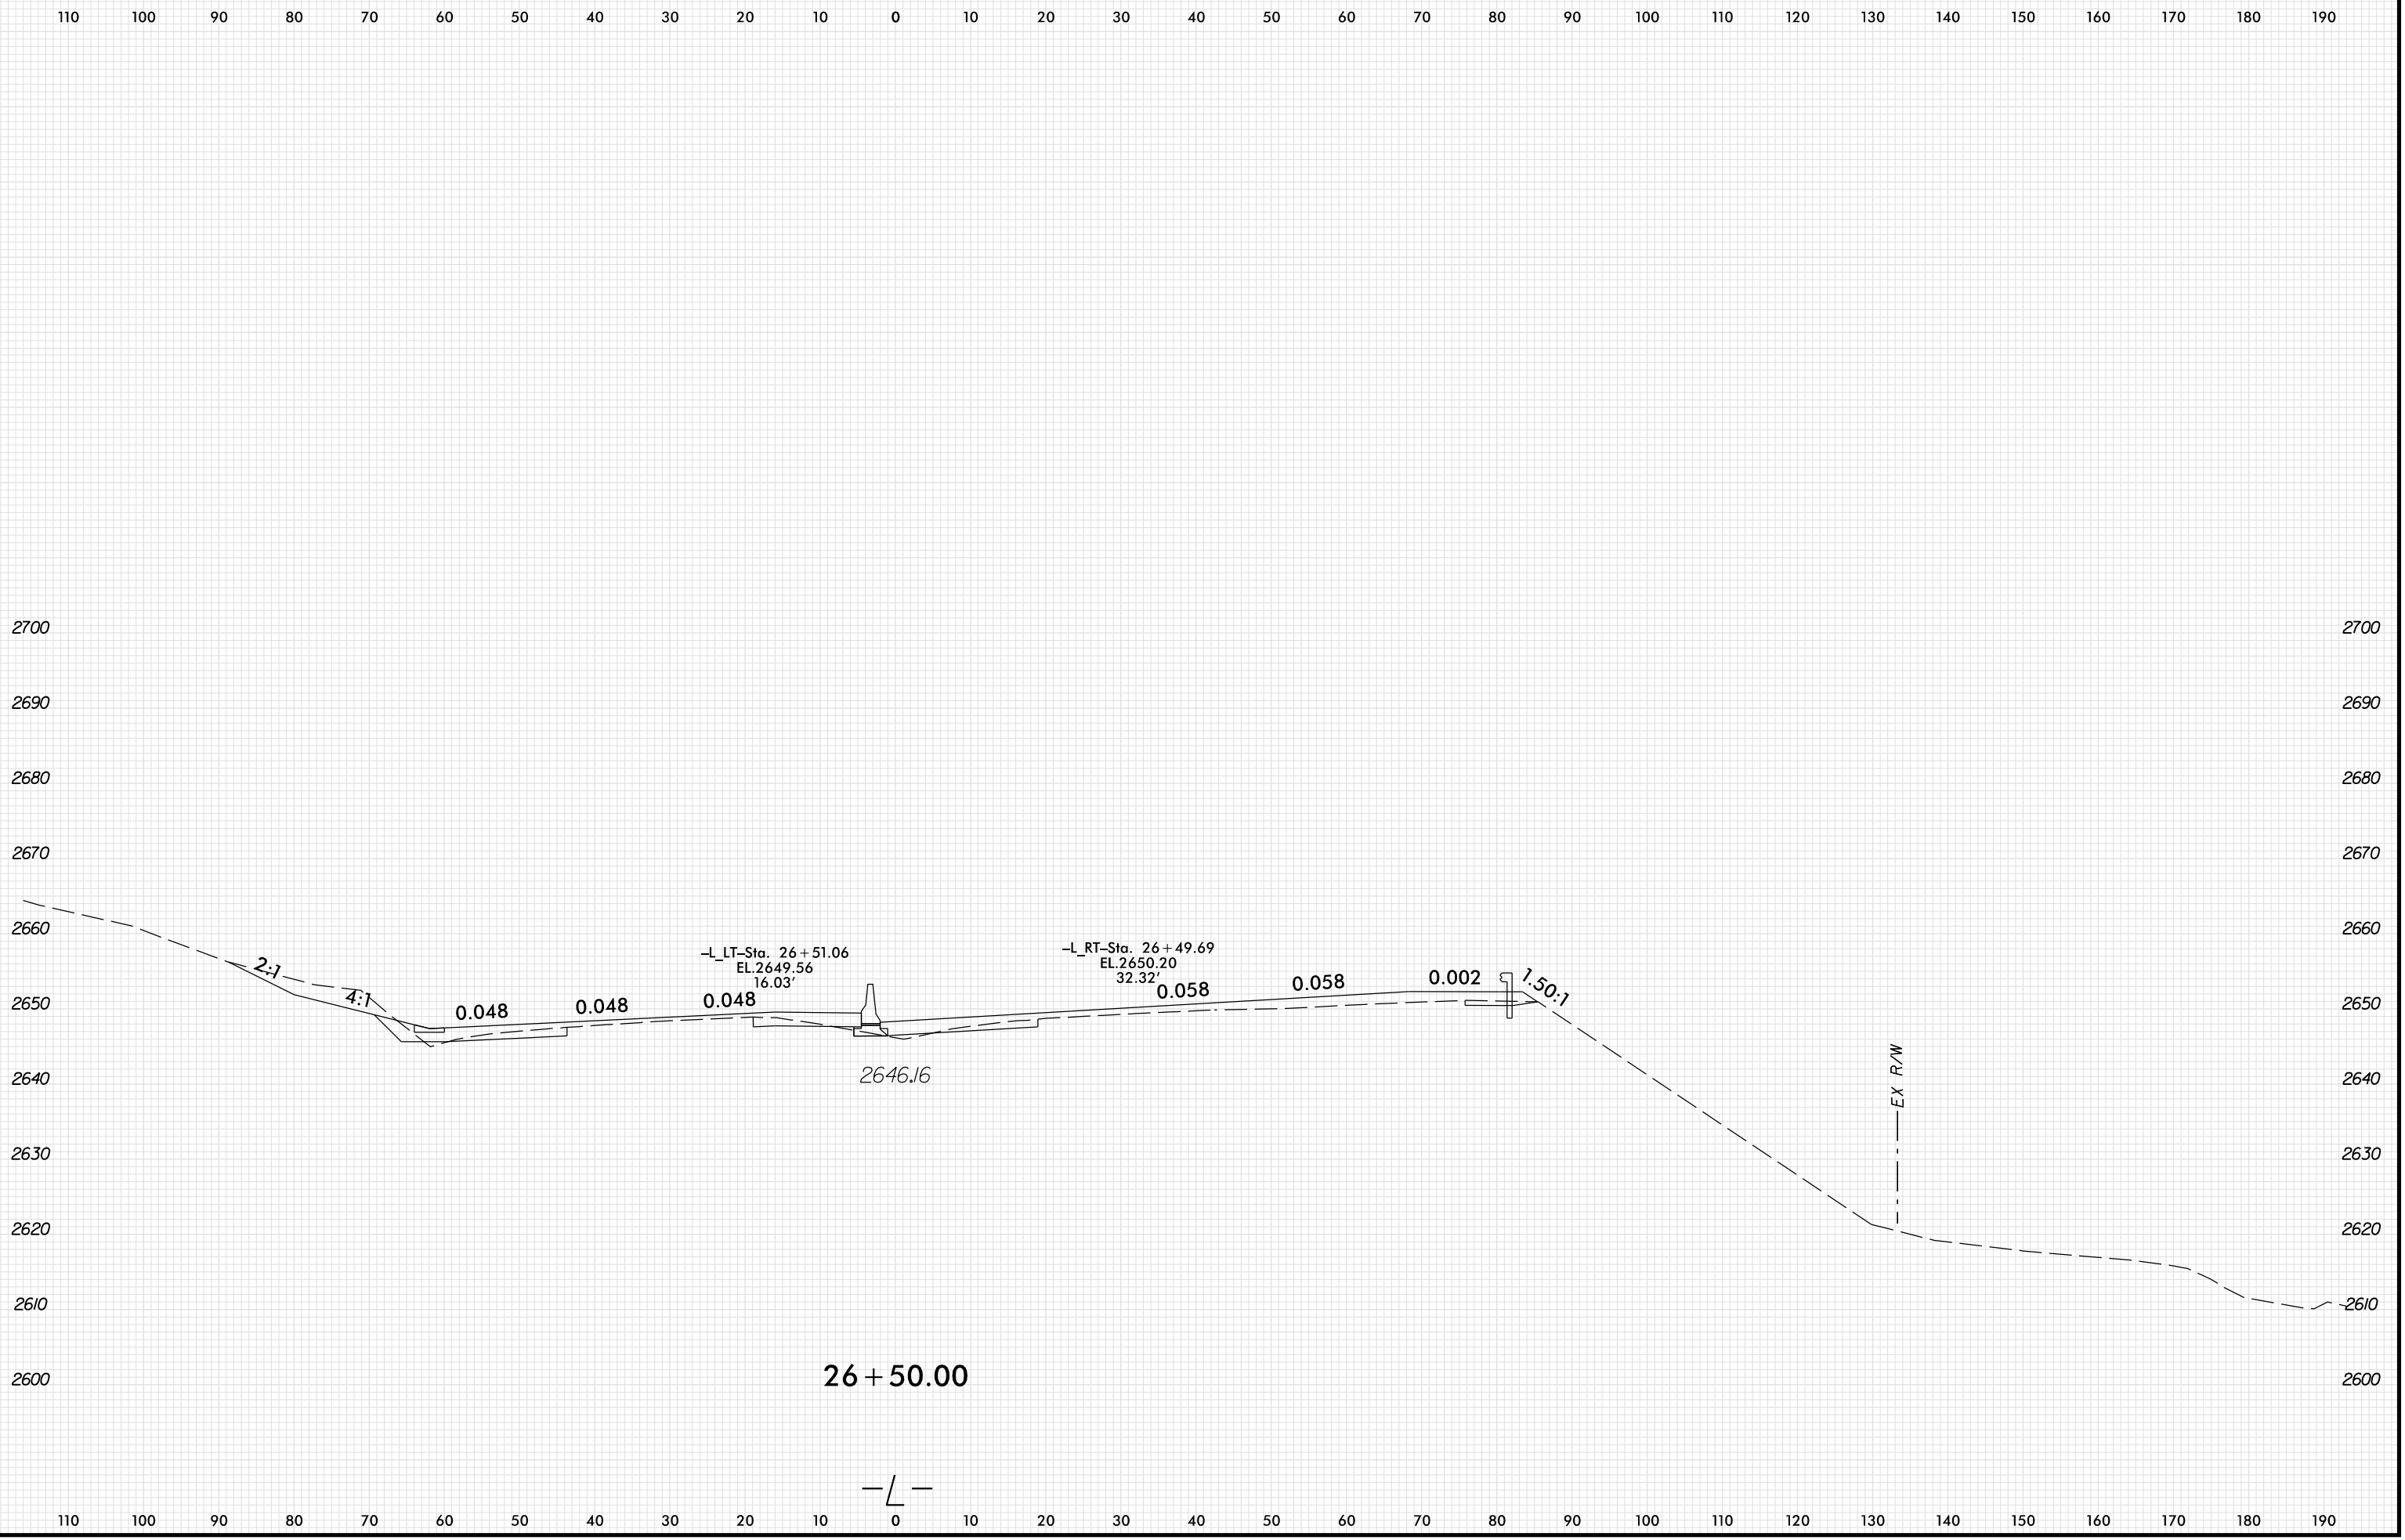

PLOT DRIVER: NCD01...pdf_color_eng_100.plt
 USER: HBARE
 DATE: 1/13/2022
 TIME: 12:57:33 PM
 FILE: \