



130 120 110 100 90 80 70 60 50 40 30 20 10 0 10 20 30 40 50 60 70 80 90 100 110 120 130 140 150 160 170

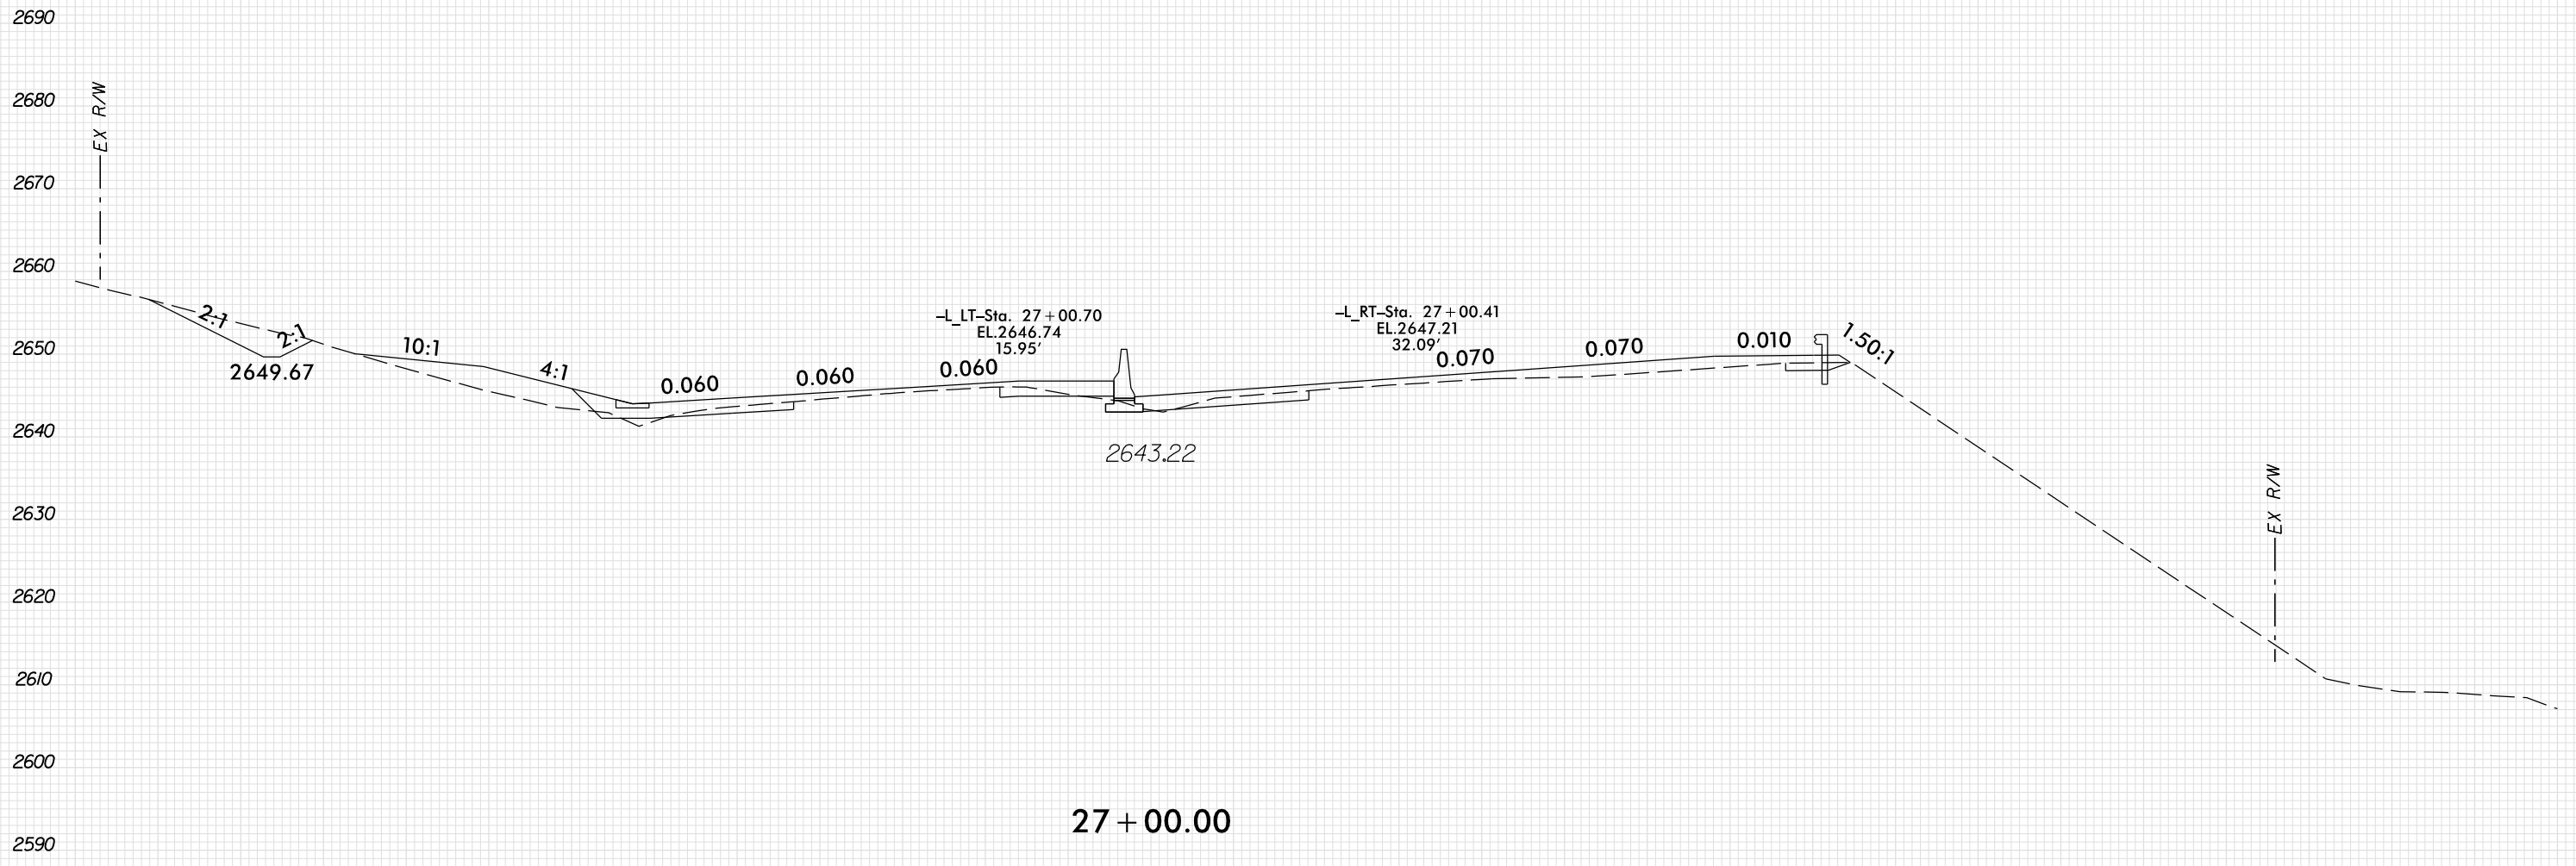

27 + 00.00

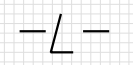

PLOT DRIVER: NCD01... PENTABLE: xpl_en_v8.tbl
USER: HBARE DATE: 1/13/2022 TIME: 12:57:34 PM
FILE: \