


140 130 120 110 100 90 80 70 60 50 40 30 20 10 0 10 20 30 40 50 60 70 80 90 100 110 120 130 140 150 160

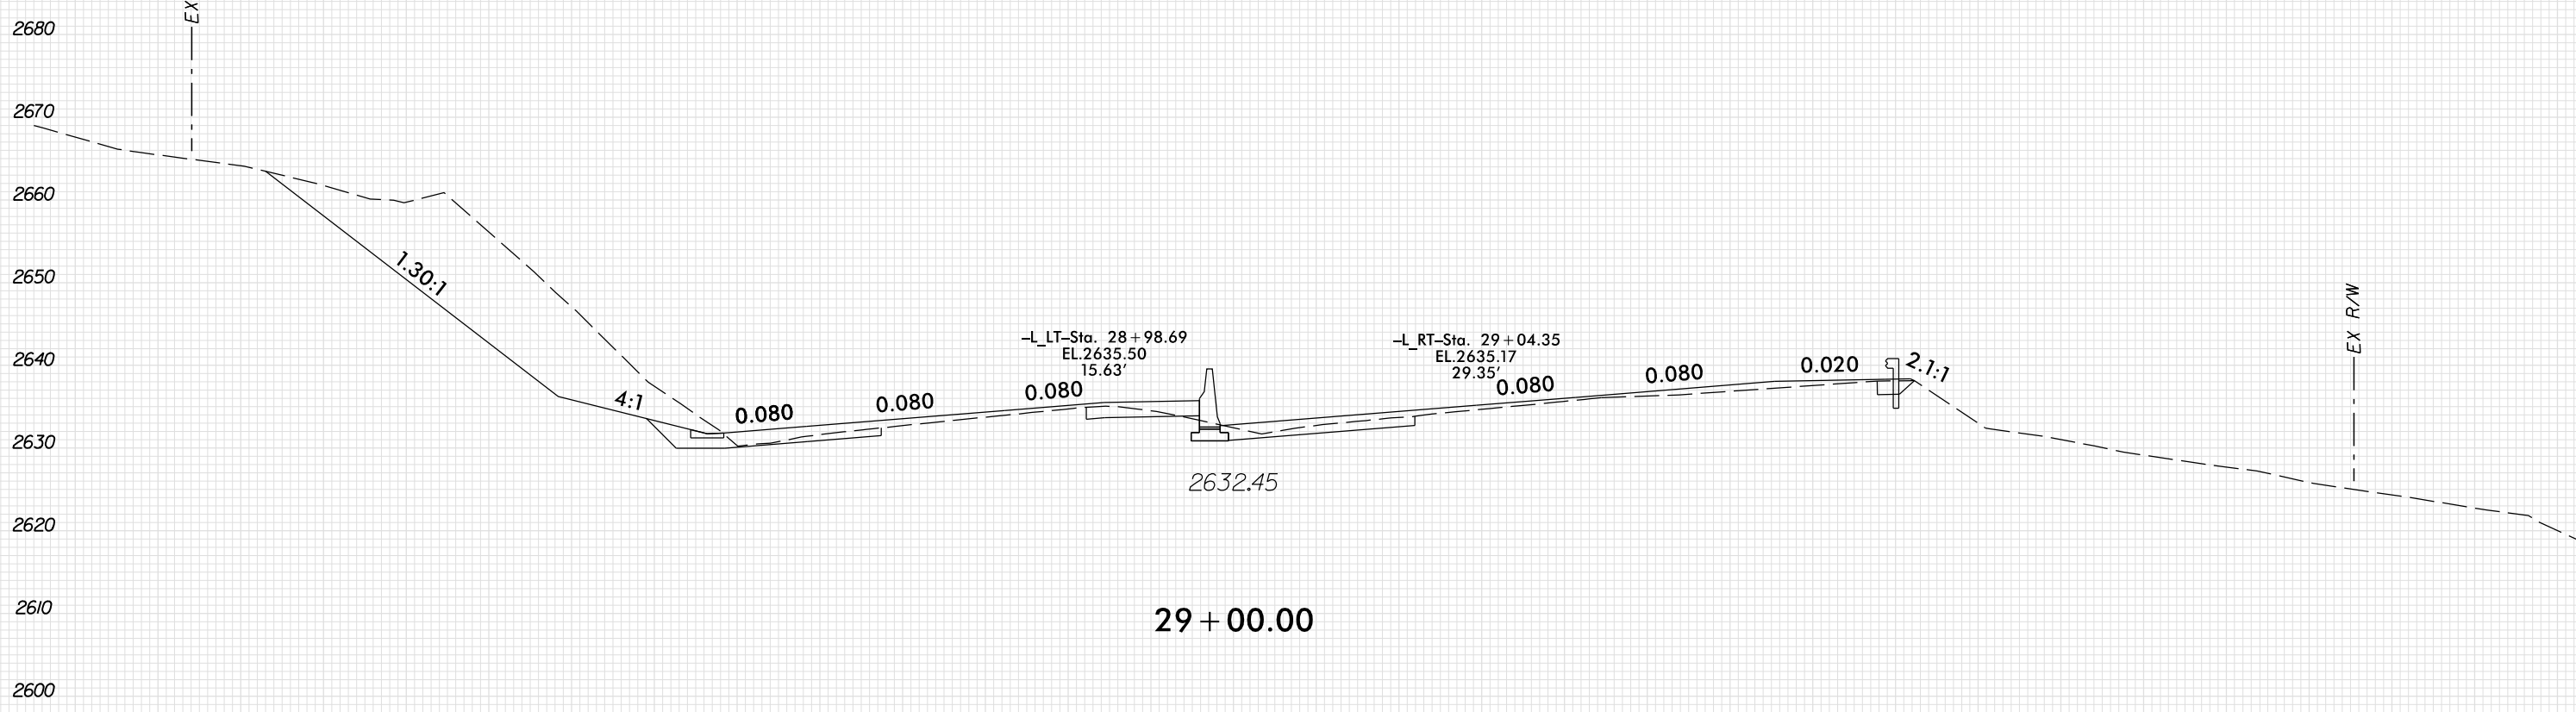

140 130 120 110 100 90 80 70 60 50 40 30 20 10 0 10 20 30 40 50 60 70 80 90 100 110 120 130 140 150 160

PLOT DRIVER: NCD01_pdf_color_eng_100.plt
 USER: HBARE
 FILE: \

DATE: 1/13/2022
 TIME: 12:57:35 PM

8/23/94